


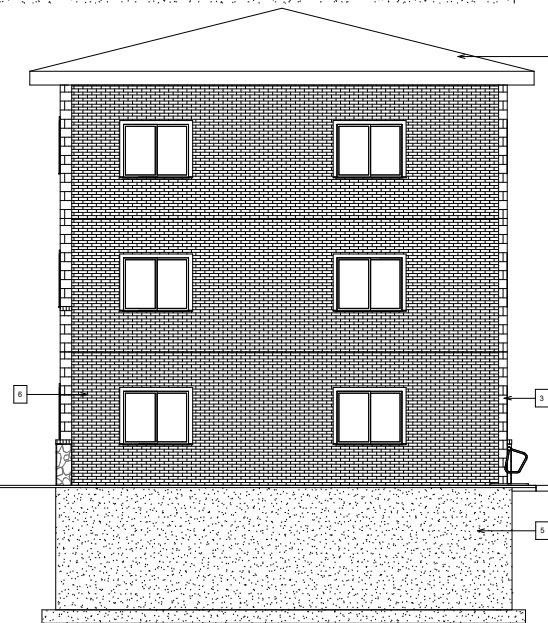

① EAST ELEVATION
1 : 50

ELEVATION SCHEDULE	
1	ASPHALT SHINGLES REF: DRIFTWOOD, GABLESIDE BY OWENS CORNING
2	STONE VENEER w/ MOSAIC PATTERN REF: SHOULDICE WALL FINISH FRAMED
3	BRICK VENEER, SOLDIER COURSE REF: NEWPORT PREMIER, BACK BY HOOKS & LATTICE
4	BRICK VENEER, RUNNING COURSE REF: NEWPORT PREMIER, BACK BY HOOKS & LATTICE
5	CONCRETE FOUNDATION WALL
6	SPLITE FACE ARCHITECTURAL BLOCK ROCK STONE FINISH



② NORTH ELEVATION
1 : 50



SITE KEY MAP

CONTRACTOR SHALL CHECK ALL DRAWINGS ON THE WORK AND REPORT ANY DISCREPANCY TO THE ARCHITECT BEFORE PROCEEDING. ALL DRAWINGS AND SPECIFICATIONS ARE THE PROPERTY OF THE ARCHITECT AND MUST BE RETURNED AT THE COMPLETION OF THE WORK. DRAWINGS ARE TO BE READ AND NOT SCALED.

No.	Description	Date

Jose Pinhal
644-645 Huron St
ELEVATIONS 2AST & WEST

Project number 103-2017
Date Issue Date
Drawn by RS
Checked by LC

A104

Scale 1 : 50