




Ground Floor Plan
Existing Caretakers Room

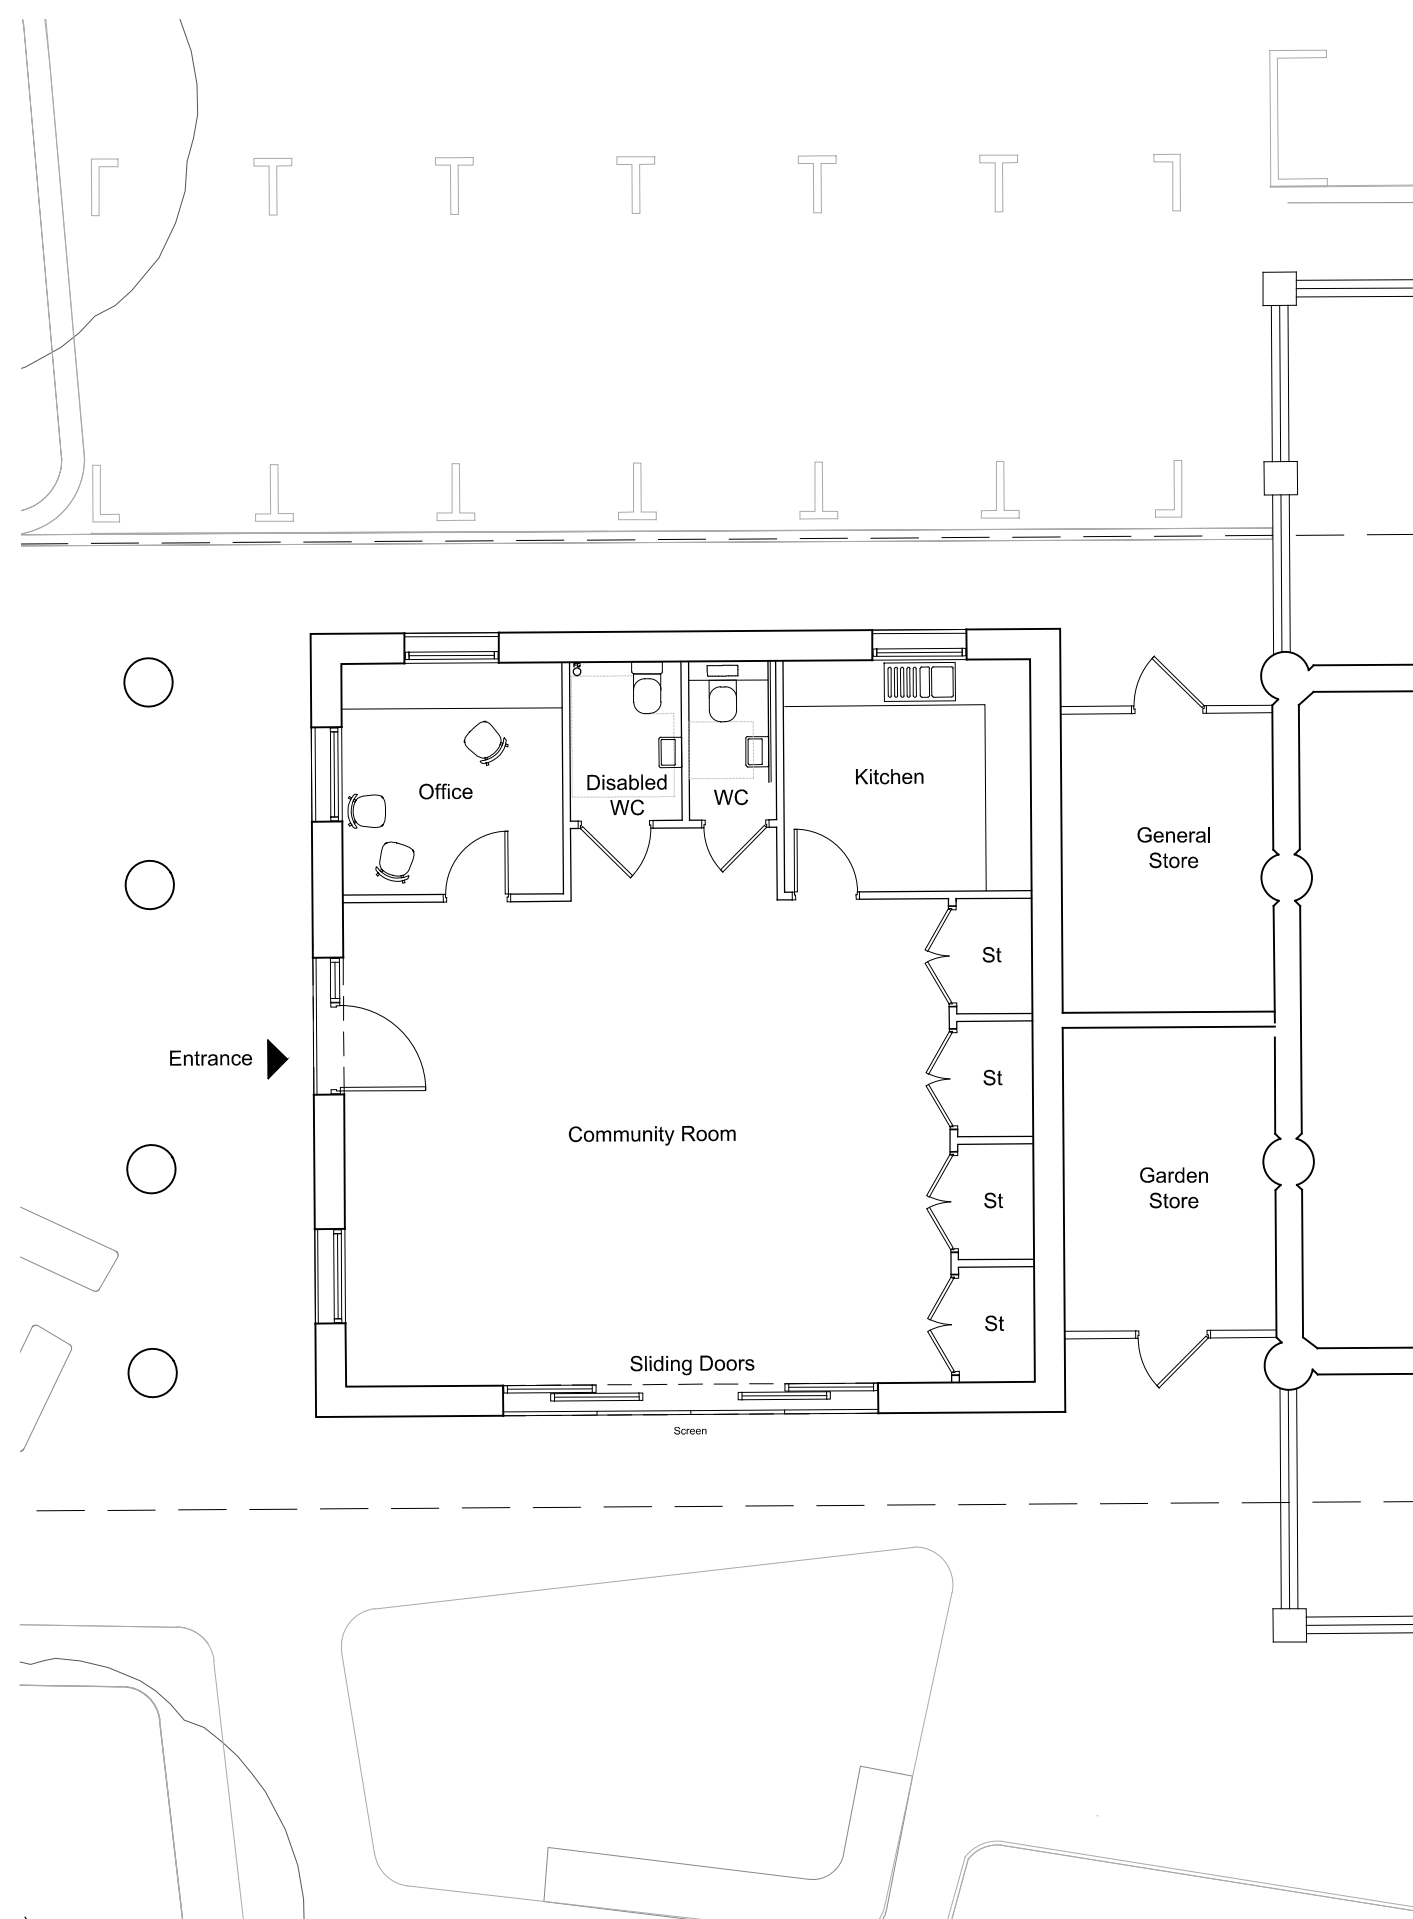


Ground Floor Plan
Proposed Community Room Plan

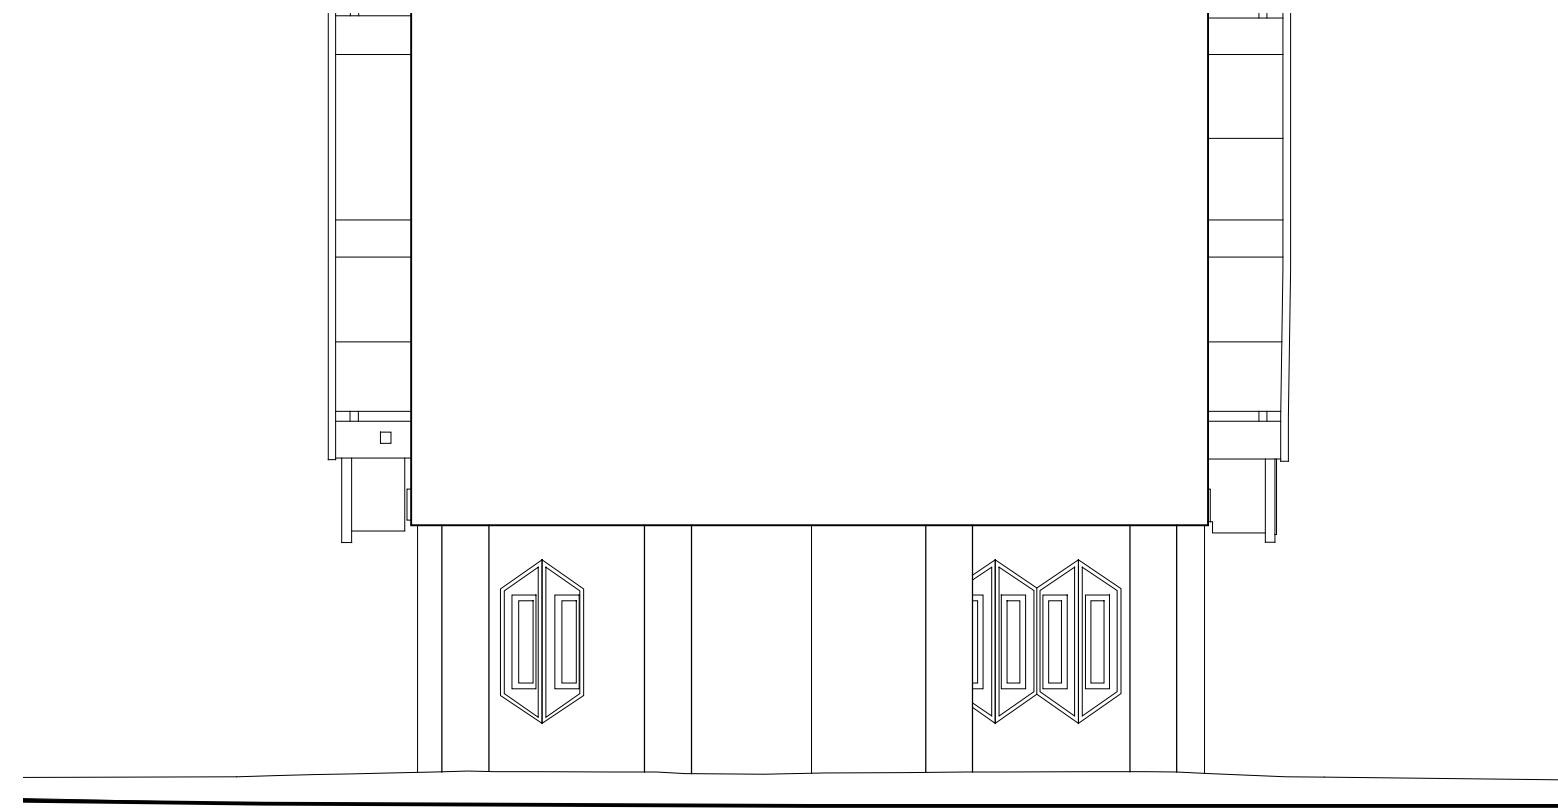


Elevation A-A
Existing Caretakers Room - South East Elevation

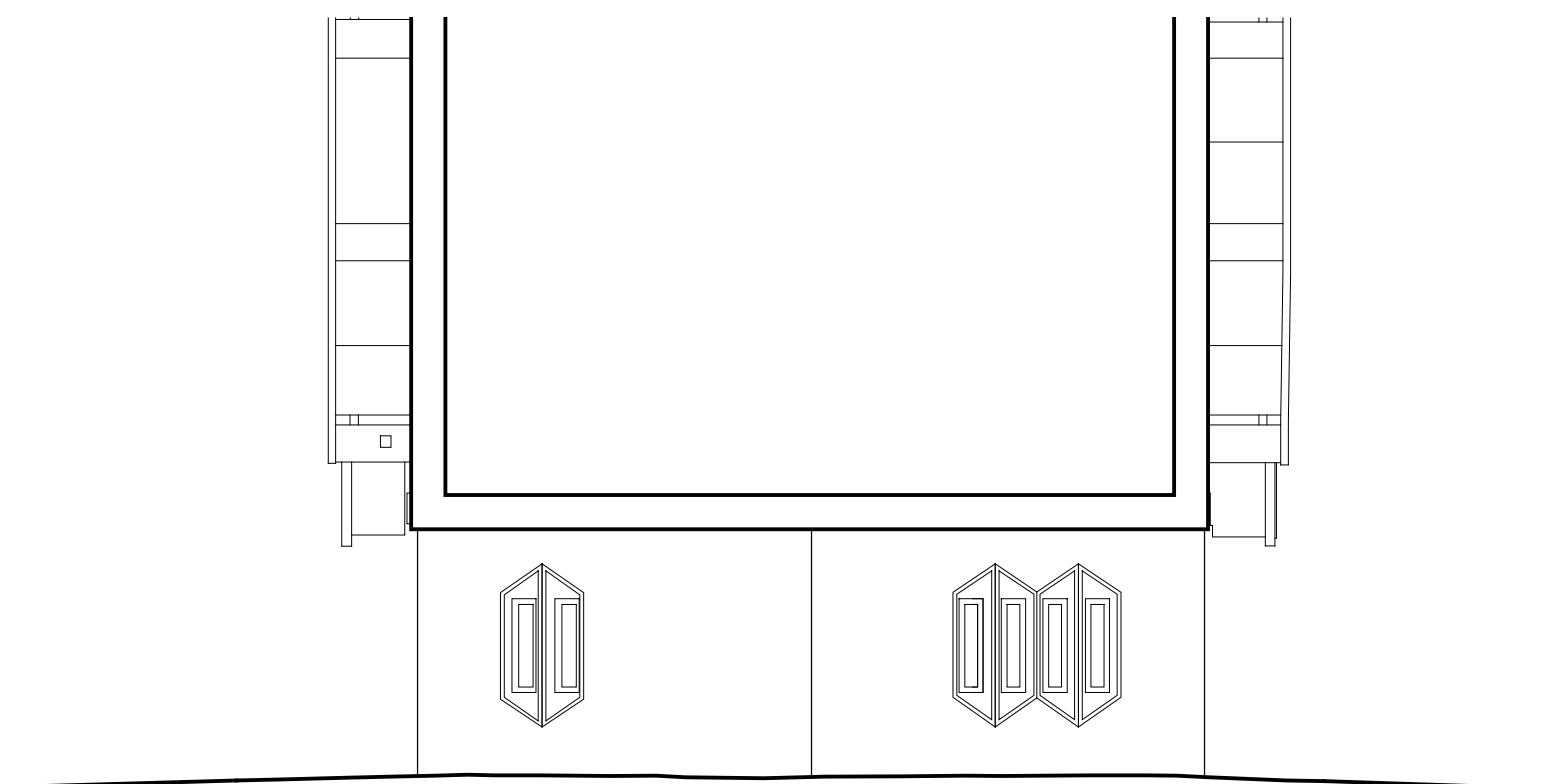

Elevation B-B
Existing Caretakers Room - South East Elevation

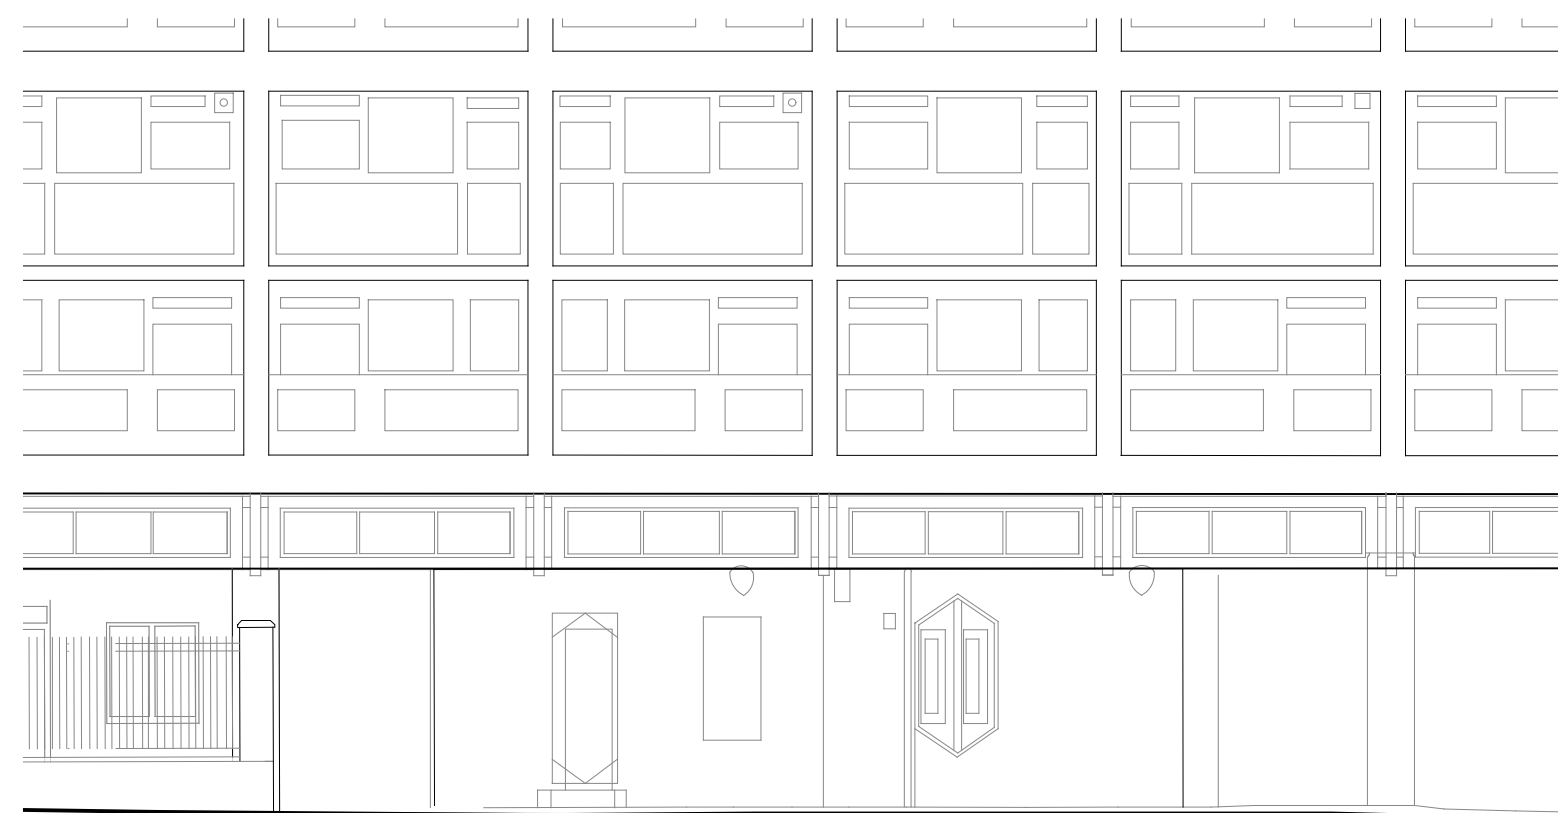

Elevation C-C
Existing Caretakers Room - North East Elevation

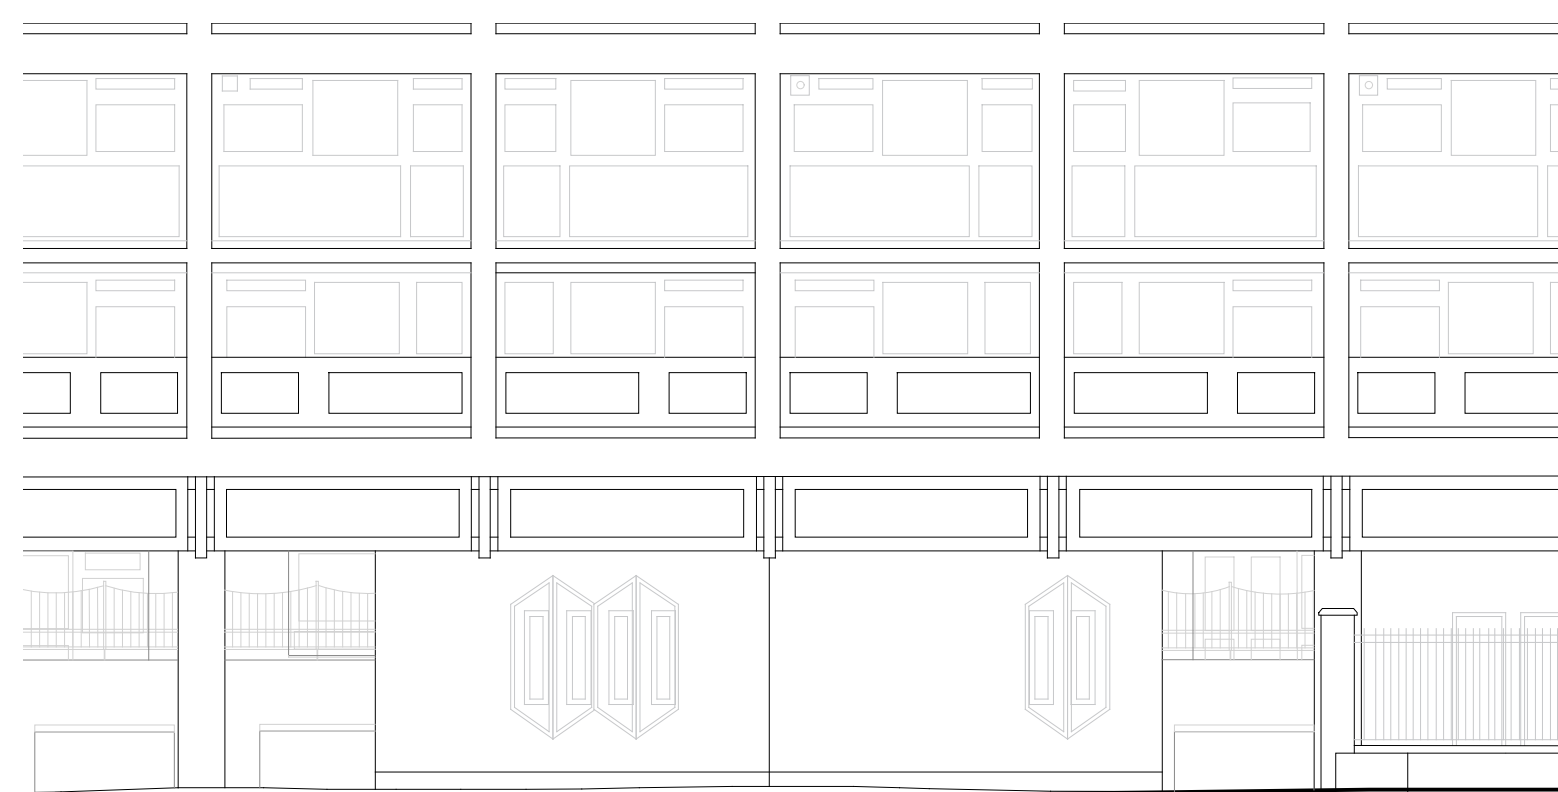


Elevation D-D
Existing Caretakers Room - South West Elevation




Elevation A-A
Existing Caretakers Room - South East Elevation



Elevation B-B
Proposed Community Room - South East Elevation


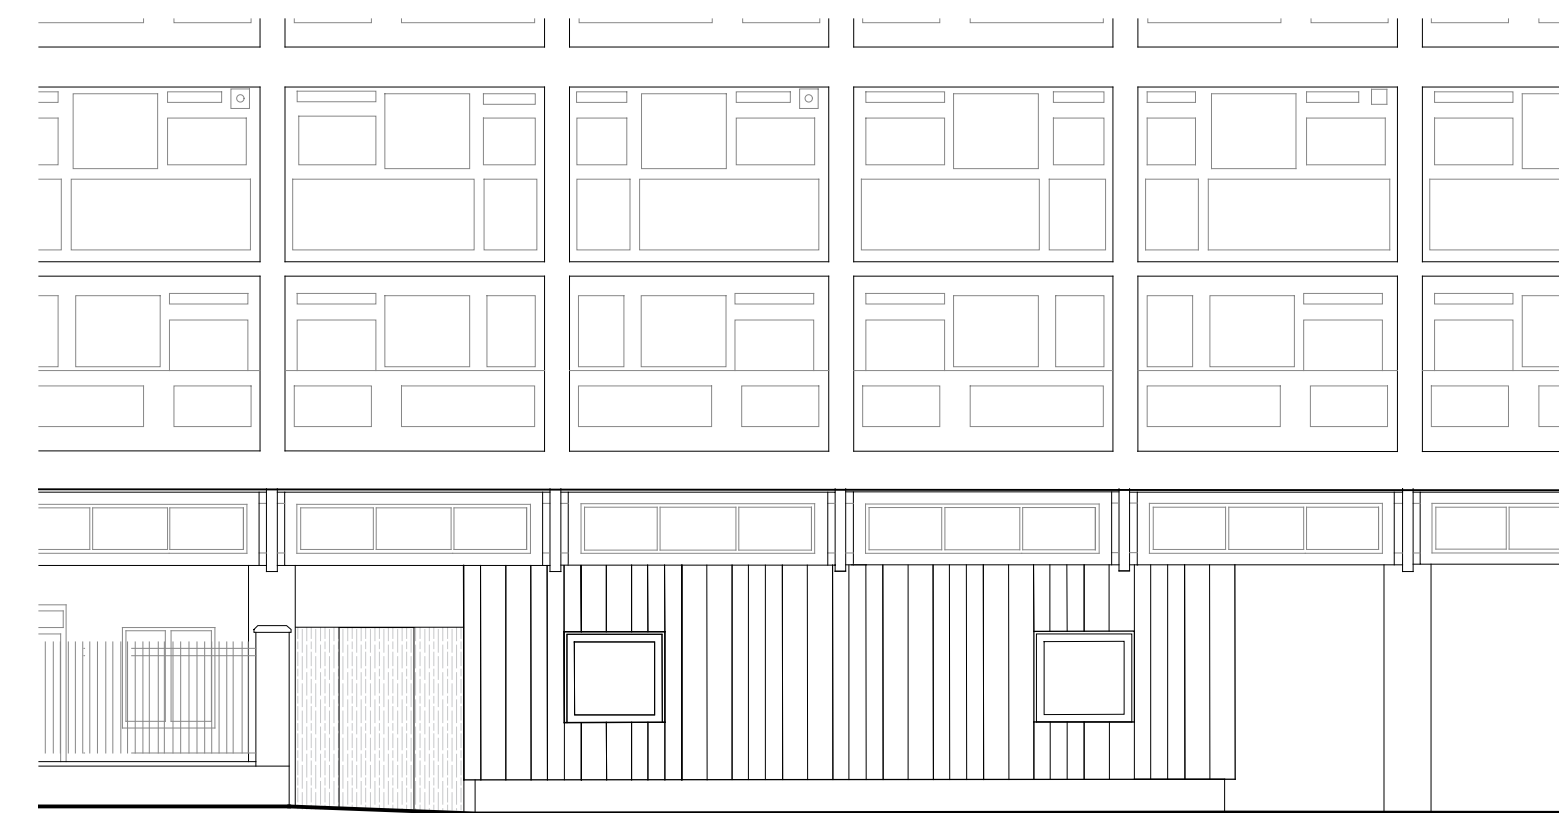


Elevation C-C
Proposed Community Room - North East Elevation

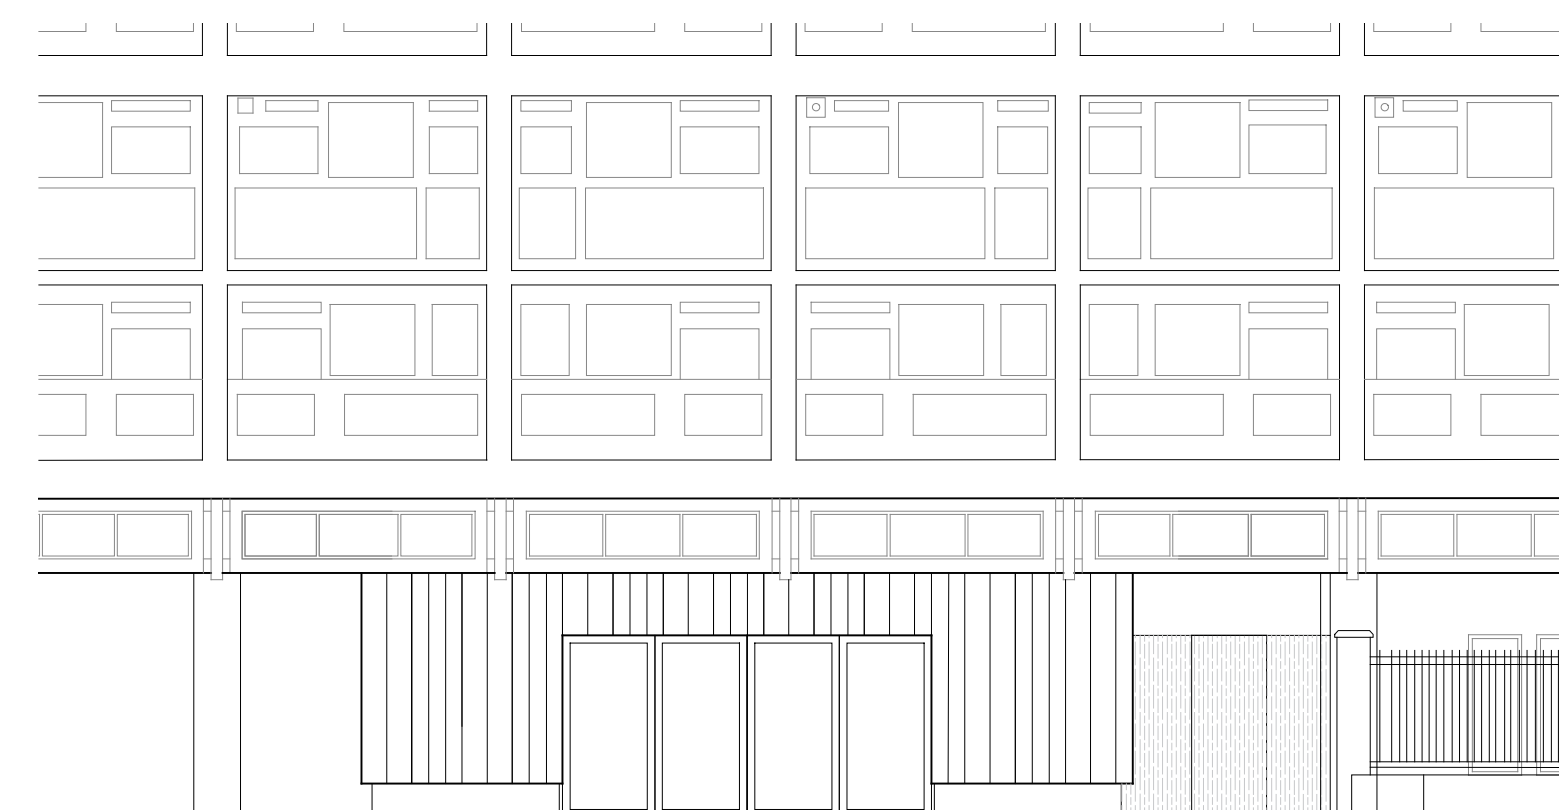

Elevation D-D
Proposed Community Room - South West Elevation

GENERAL NOTES
This drawing is © 2017 PTE architects
Use figured dimensions only. DO NOT SCALE.
All dimensions are in millimetres unless noted otherwise
All levels are in metres above ordnance datum unless noted otherwise
This drawing must be read in conjunction with all other relevant drawings and specifications from the Architect and other consultants
If in doubt, ask

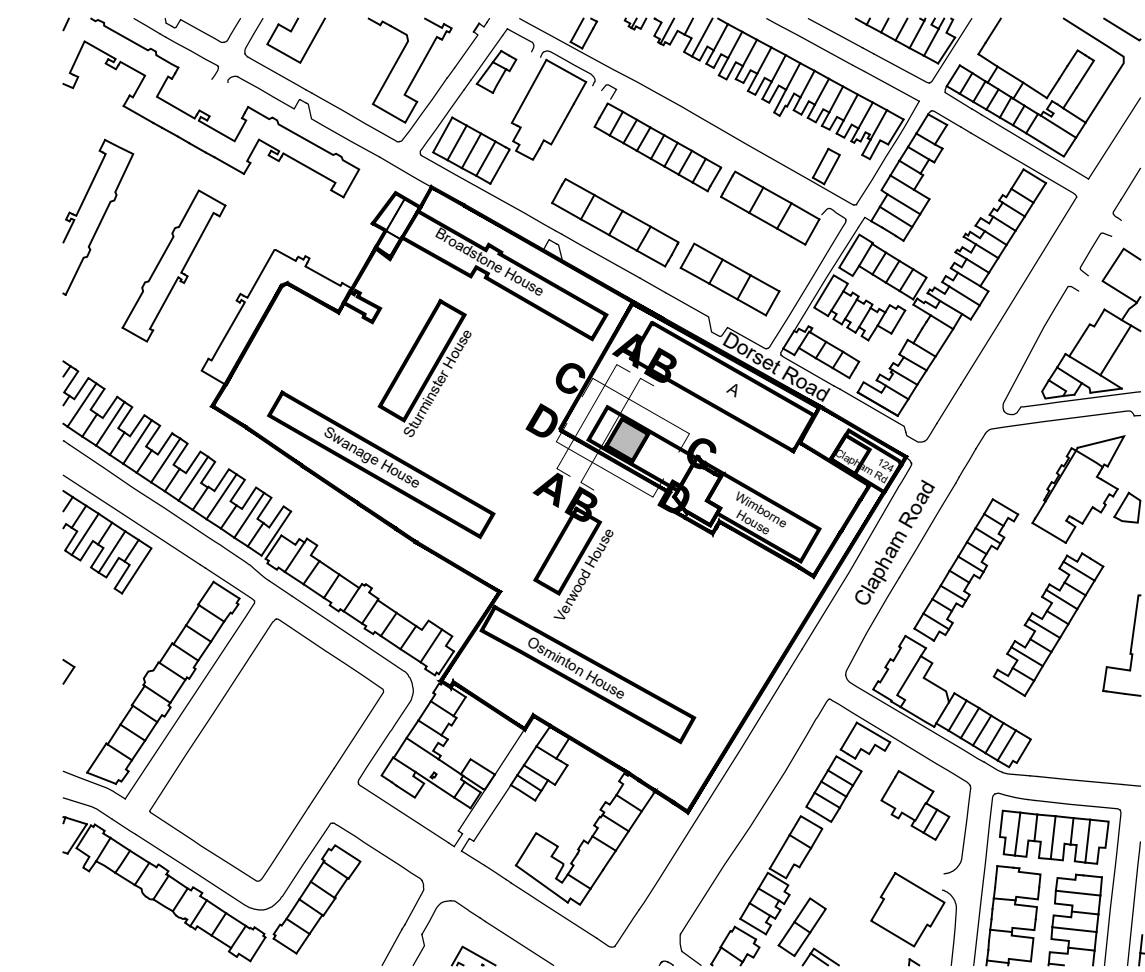 

rev. date description drawn scaled

PLANNING

Diepaker Wharf
38 Graham Street
London N1 5JX
020 7336 7777
forename.surname@pteac.co.uk
@ptearchitects
www.pollardthomasedwards.co.uk

**Pollard
Thomas
Edwards**

project: South Lambeth Estate job no: 15-096 drawn: KT SE scale: 1:100@A1 date: Nov'17
drawing title: Community Room Plan & Elevations drawing number: 096_PL_1200 revision: 1