
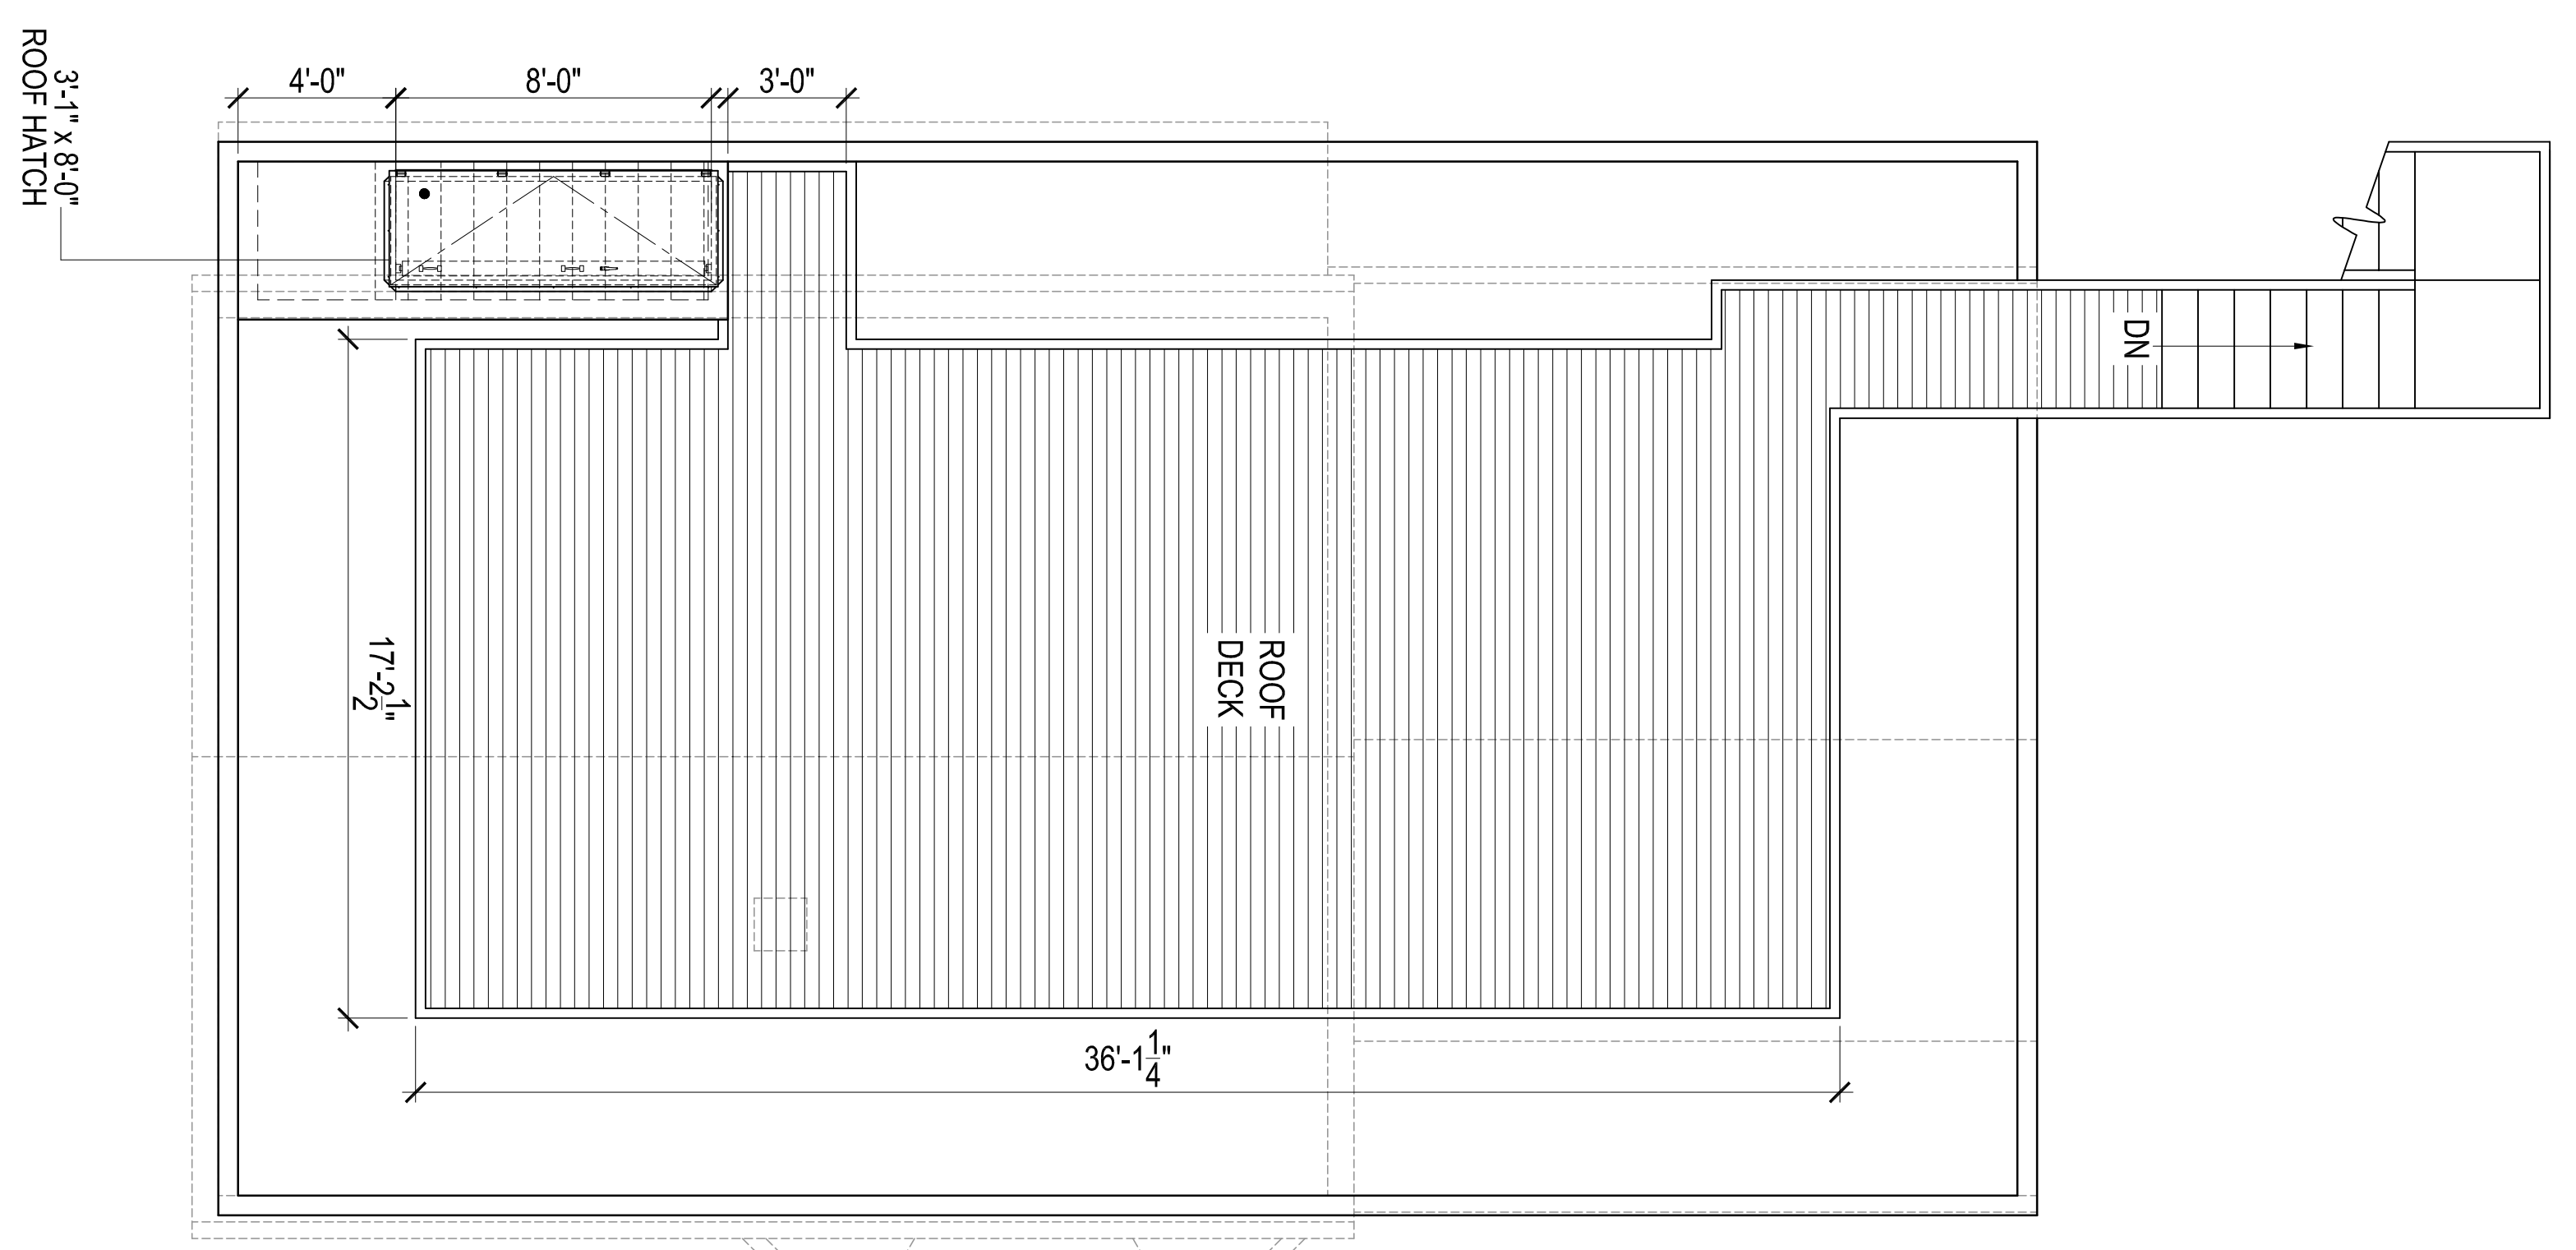



| REV. | DATE | DESCRIPTION |
|------|---------|-------------|
| 1 | X-XX-XX | XXX |

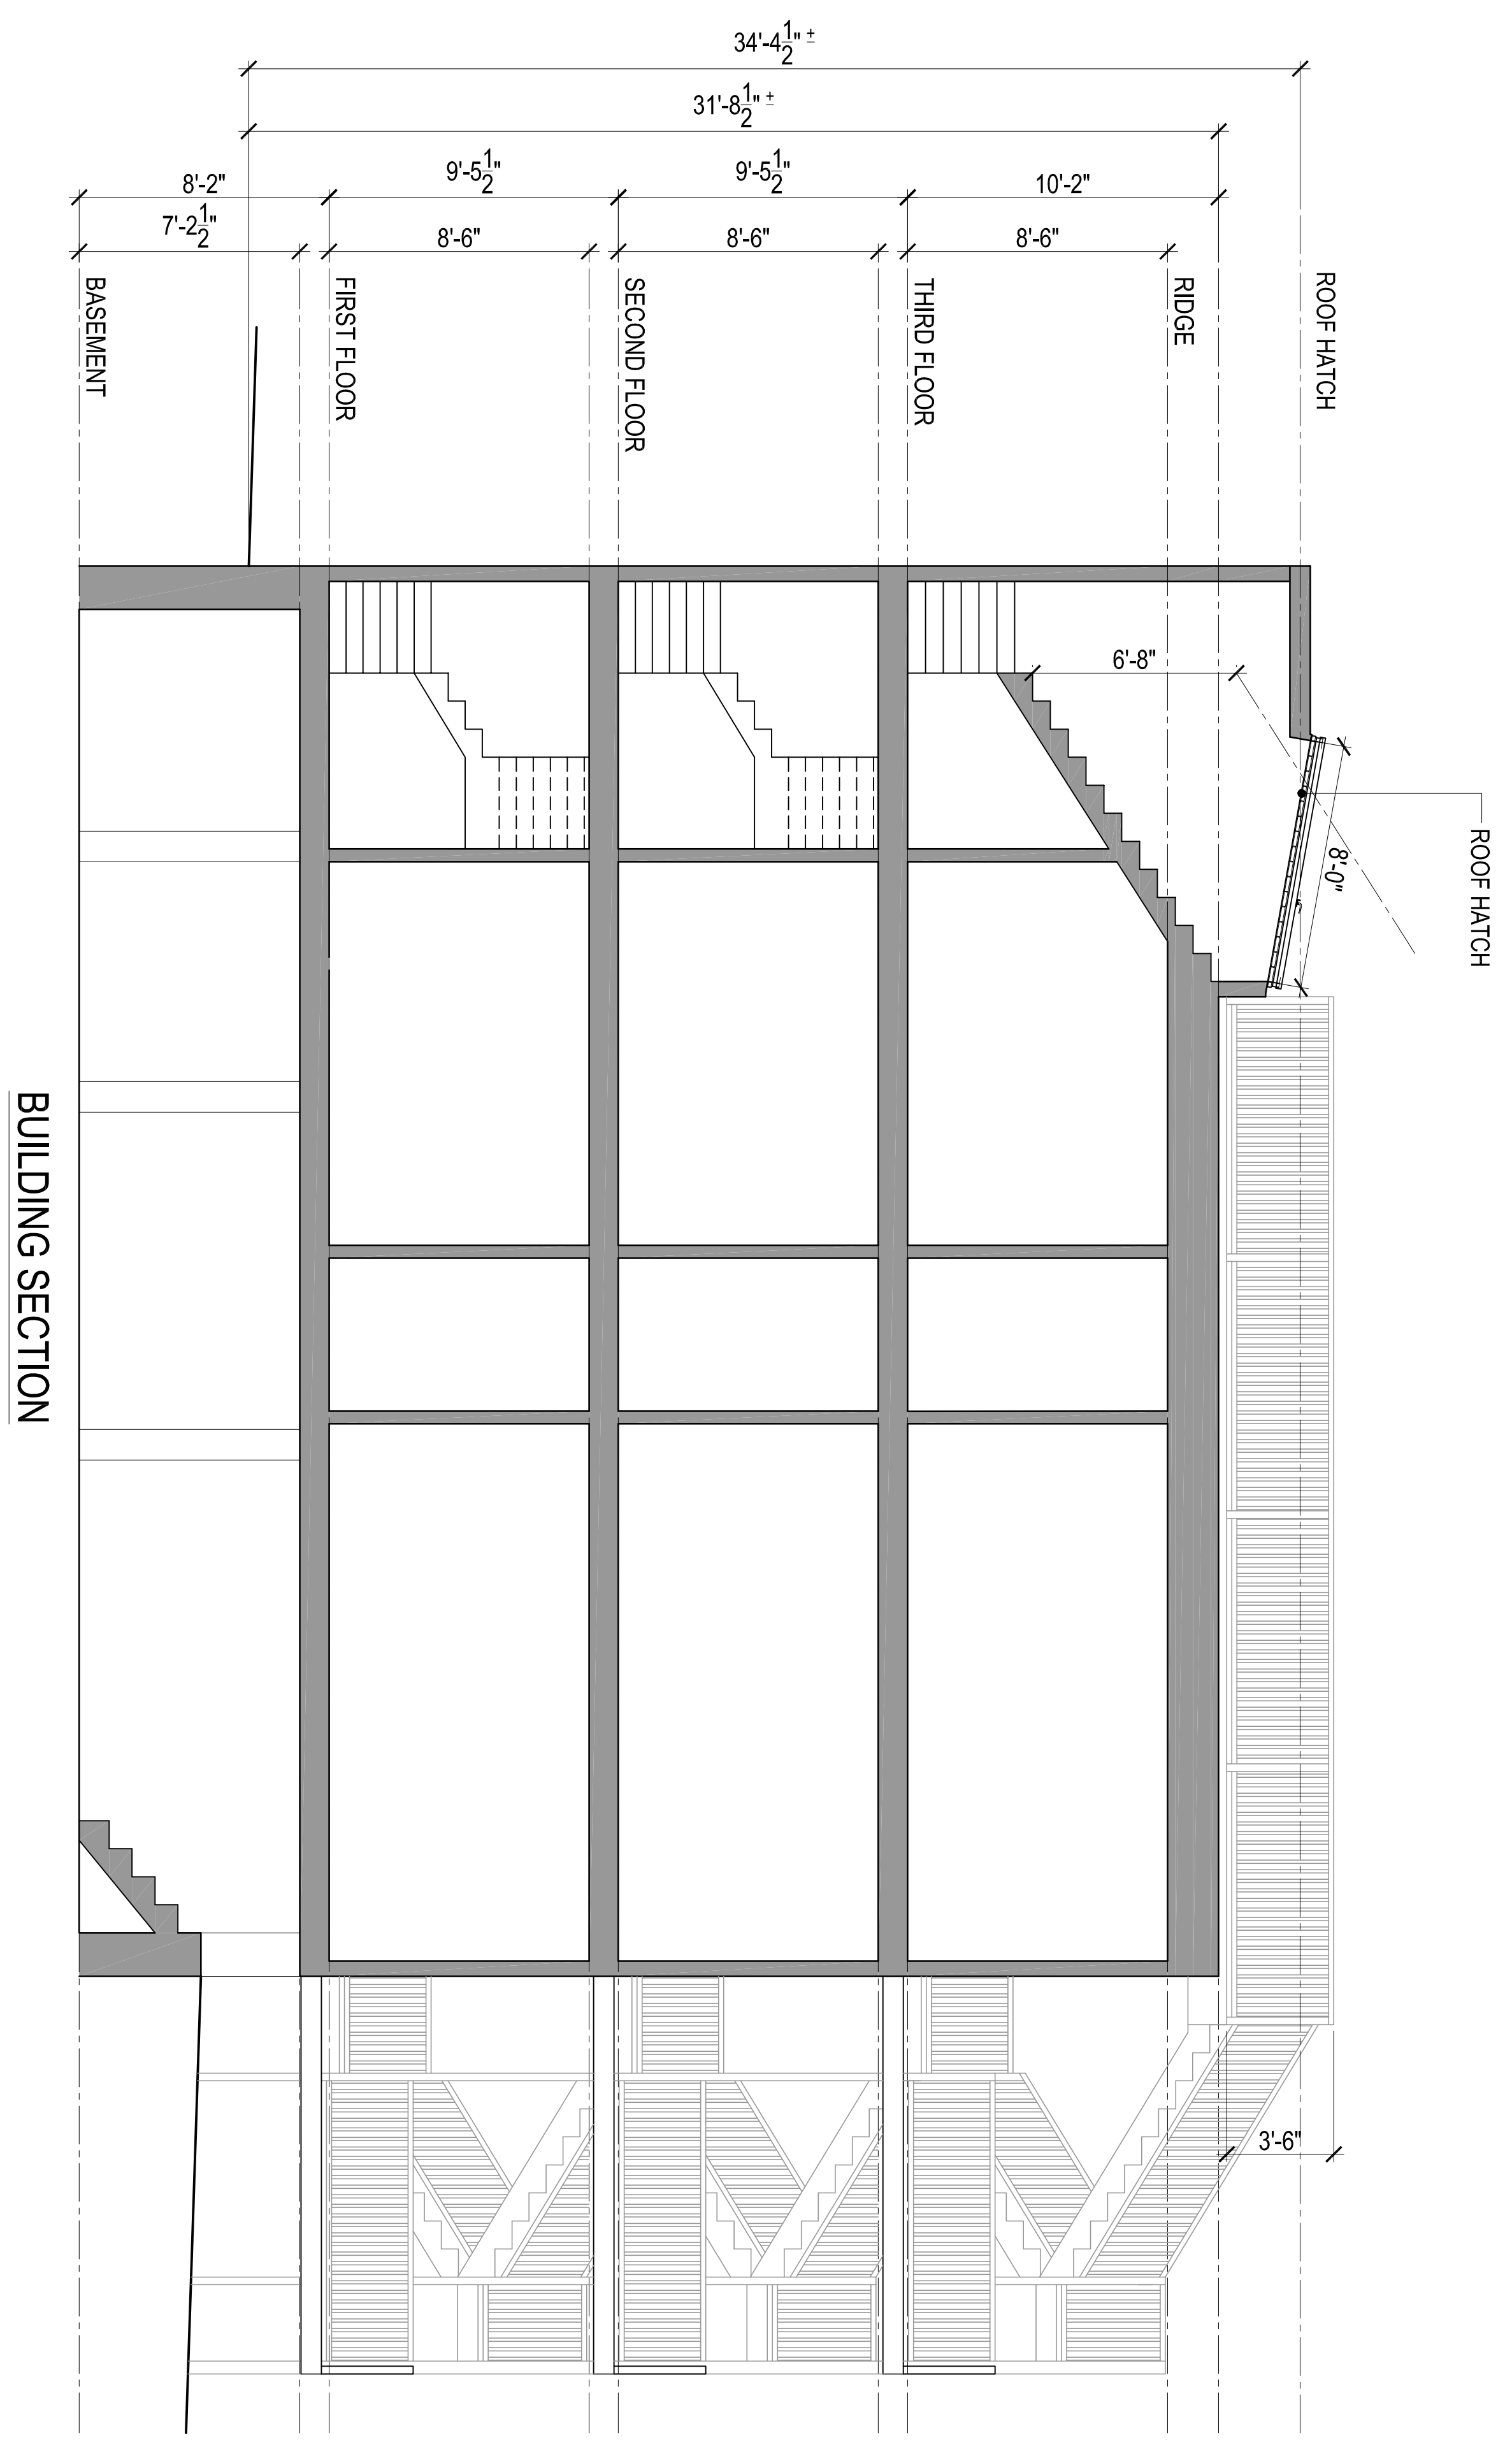

ROOF PLAN

BUILDING SECTION

GENERAL NOTE: VERIFY AND CONFIRM ALL CONDITIONS AND/OR DIMENSIONS SHOWN PRIOR TO COMMENCING CONSTRUCTION OR ORDERING MATERIALS. NOTIFY ARCHITECT OF ANY INCONSISTENCIES FOR REVIEW AND APPROVAL BEFORE PROCEEDING WITH CONSTRUCTION.

 

PROJECT #
DATE: 19-16
REV:
SCALE: 1/4" = 1'-0"
DRAWN BY: M.K.
CHECKED BY: R.P.B.

Cronan Dempsey
44 Mather Street
Boston, MA 02124

RCA, LLC
415 Neponset Ave. www.roche-christopher.com Telephone: 617-283-0030
Dorchester, Massachusetts 02122 Fax: 617-282-1080

PROPOSED BUILDING SECTION
& ROOF PLAN

A3