
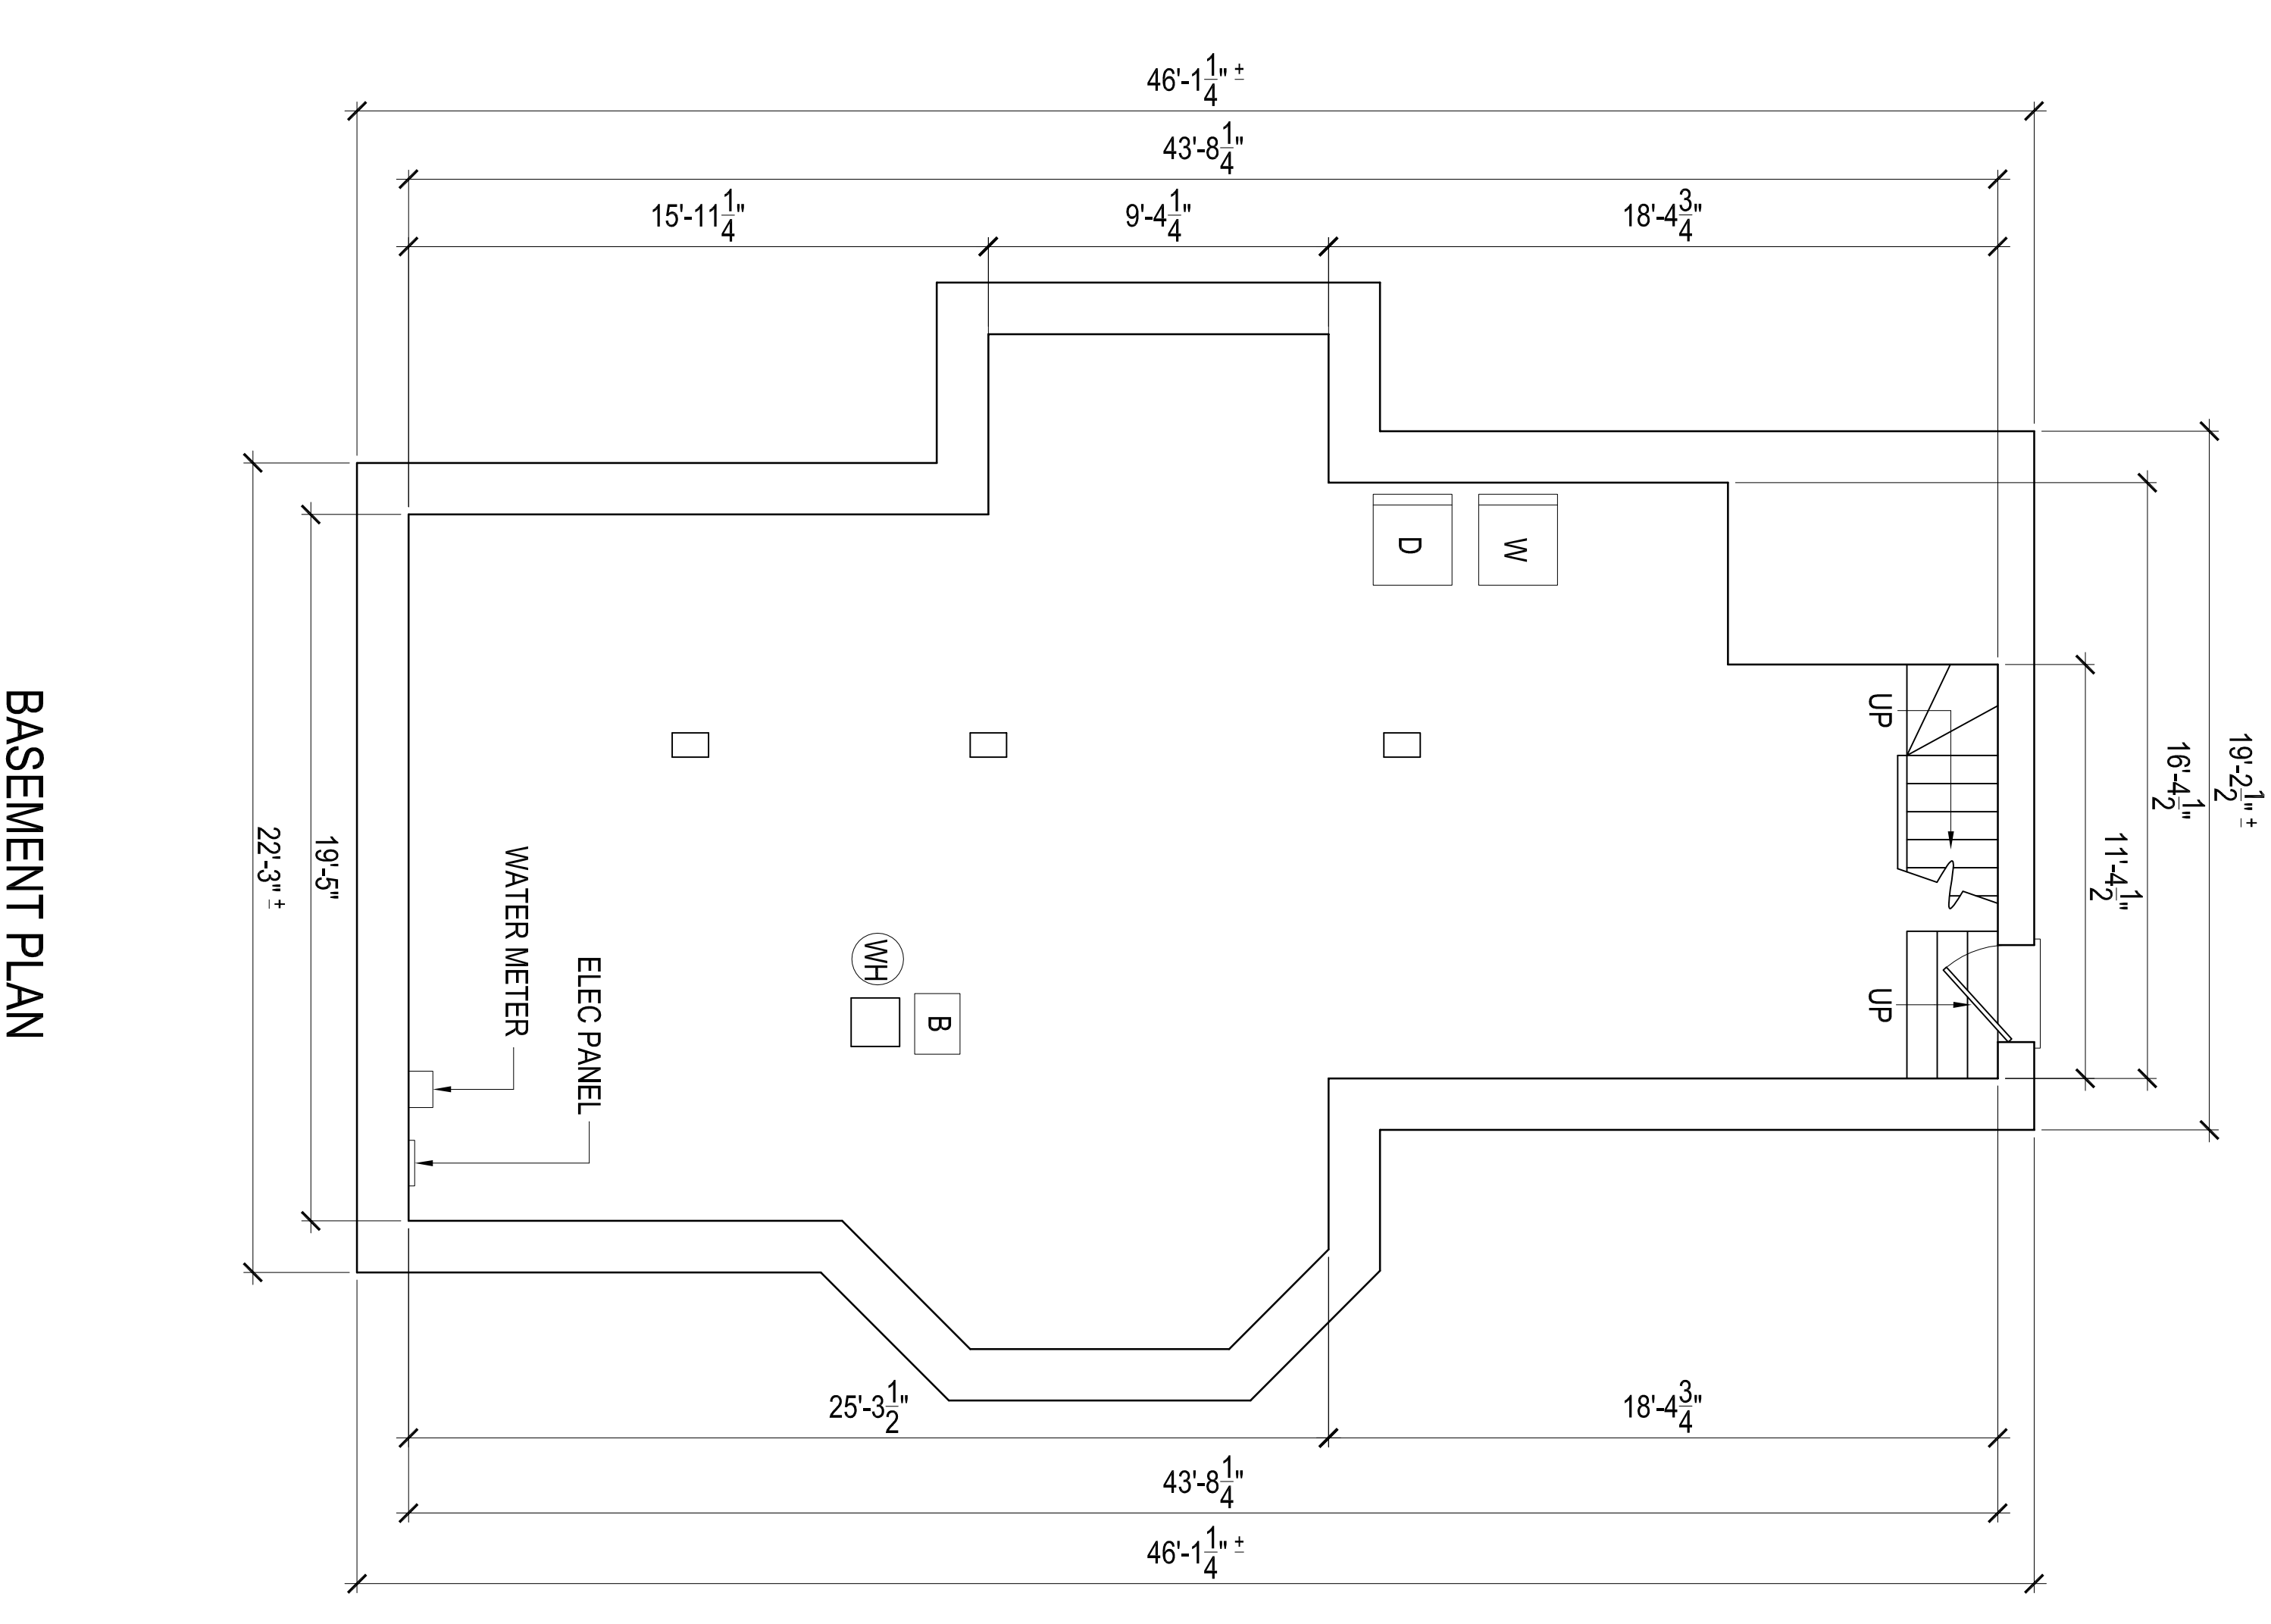


REV.	DATE	DESCRIPTION
1	X-XX-XX	XXX

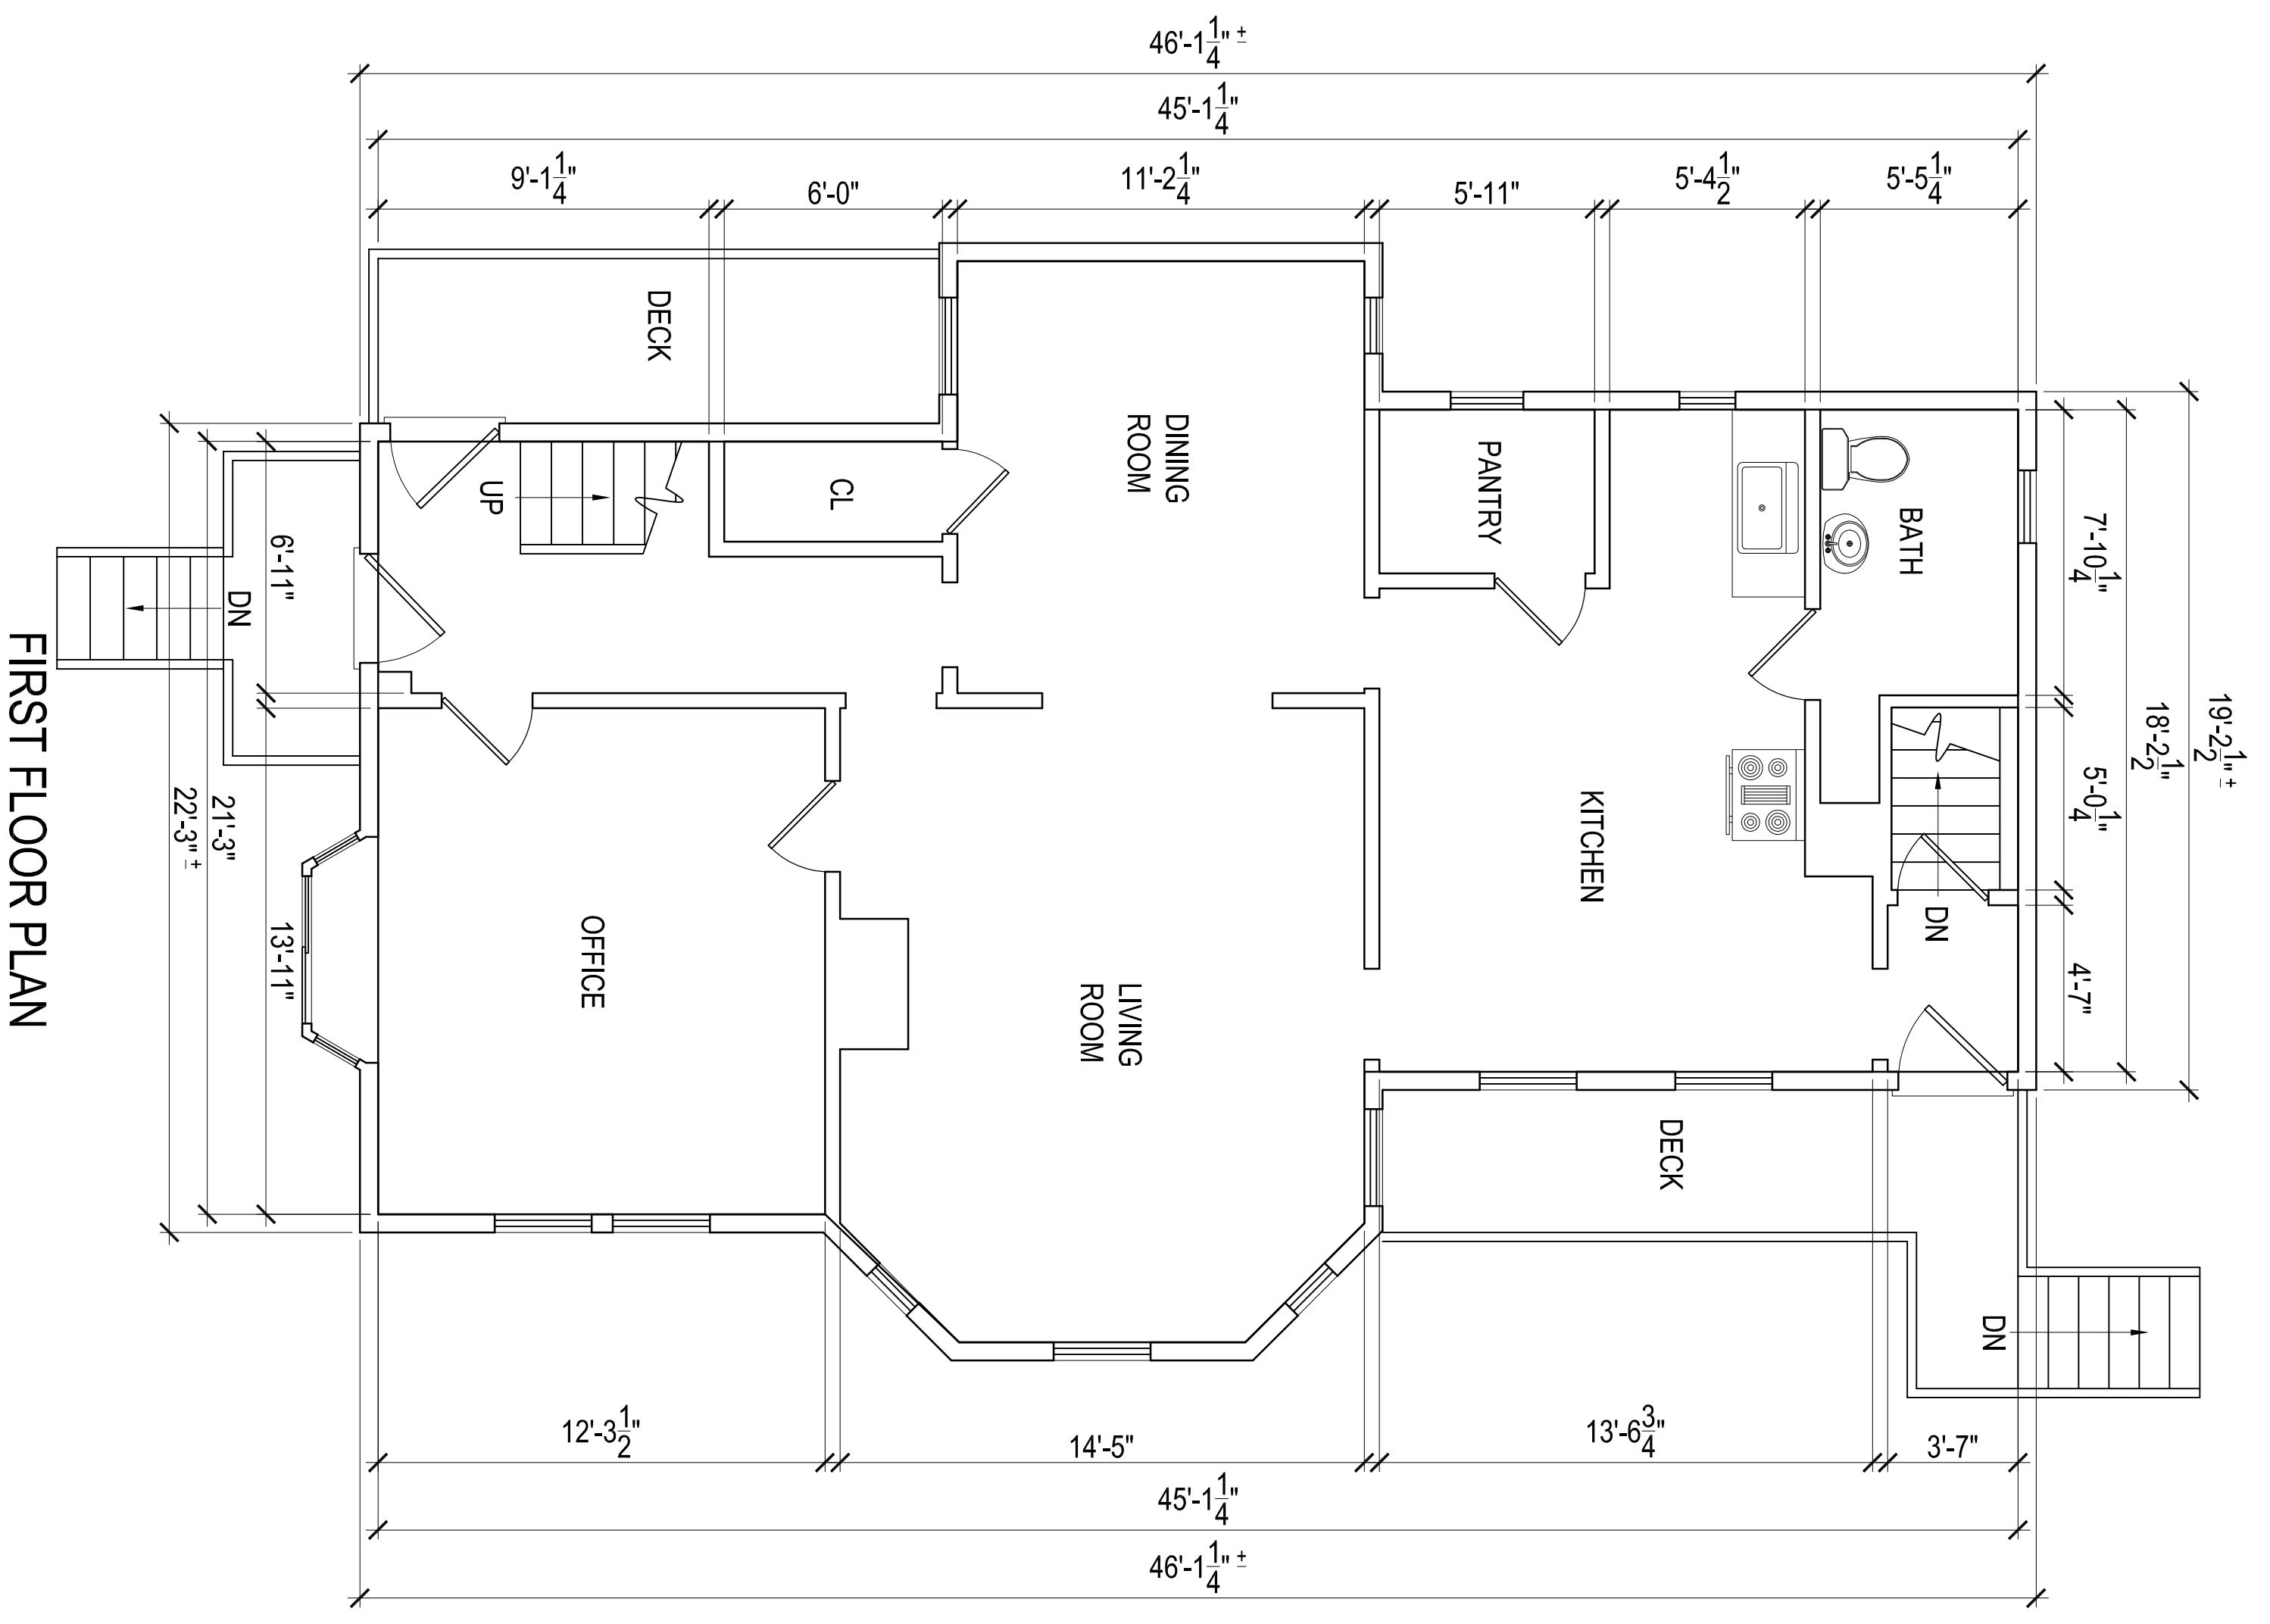

GENERAL NOTE:
 VERIFY AND CONFIRM ALL CONDITIONS AND/OR DIMENSIONS SHOWN
 PRIOR TO COMMENCING CONSTRUCTION OR ORDERING MATERIALS.
 NOTIFY ARCHITECT OF ANY INCONSISTENCIES FOR REVIEW AND
 APPROVAL BEFORE PROCEEDING WITH CONSTRUCTION.

1" = 0' 1" 5' 10'

EX1	EXISTING FLOOR PLANS	PROJECT # DATE: 7-7-16 REV: SCALE: 1/4" = 1'-0"	Cronan Dempsey 44 Mather Street Boston, MA 02124	 415 Neponset Ave. www.roche-christopher.com Telephone: 617-282-0030 Dorchester, Massachusetts 02122 Fax: 617-282-1080
		DRAWN BY: M.K. CHECKED BY: R.P.B.		