



REV.	DATE	DESCRIPTION
1	X-XX-XX	XXX

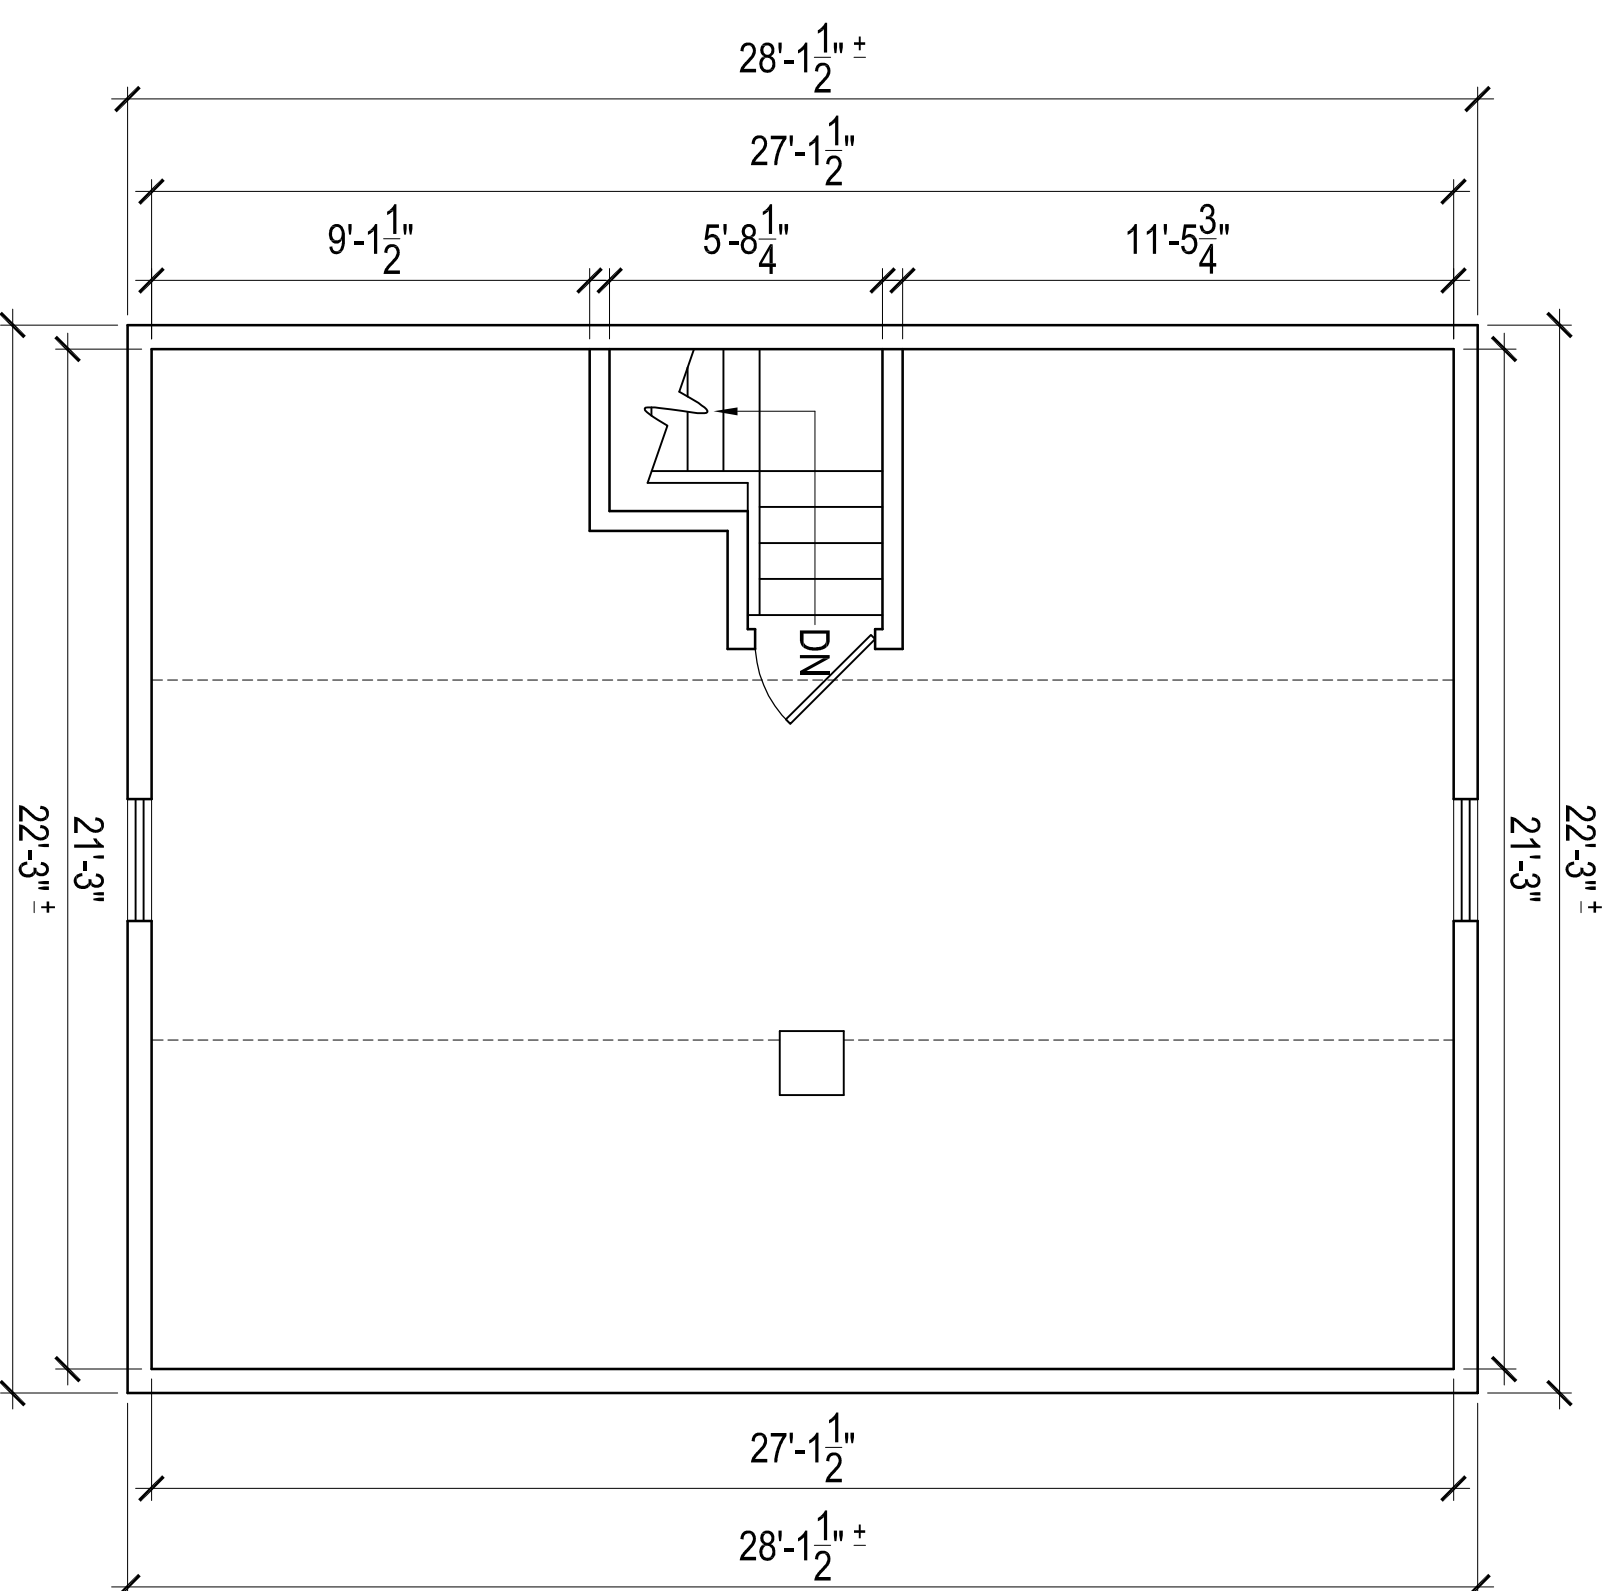


ATTIC PLAN

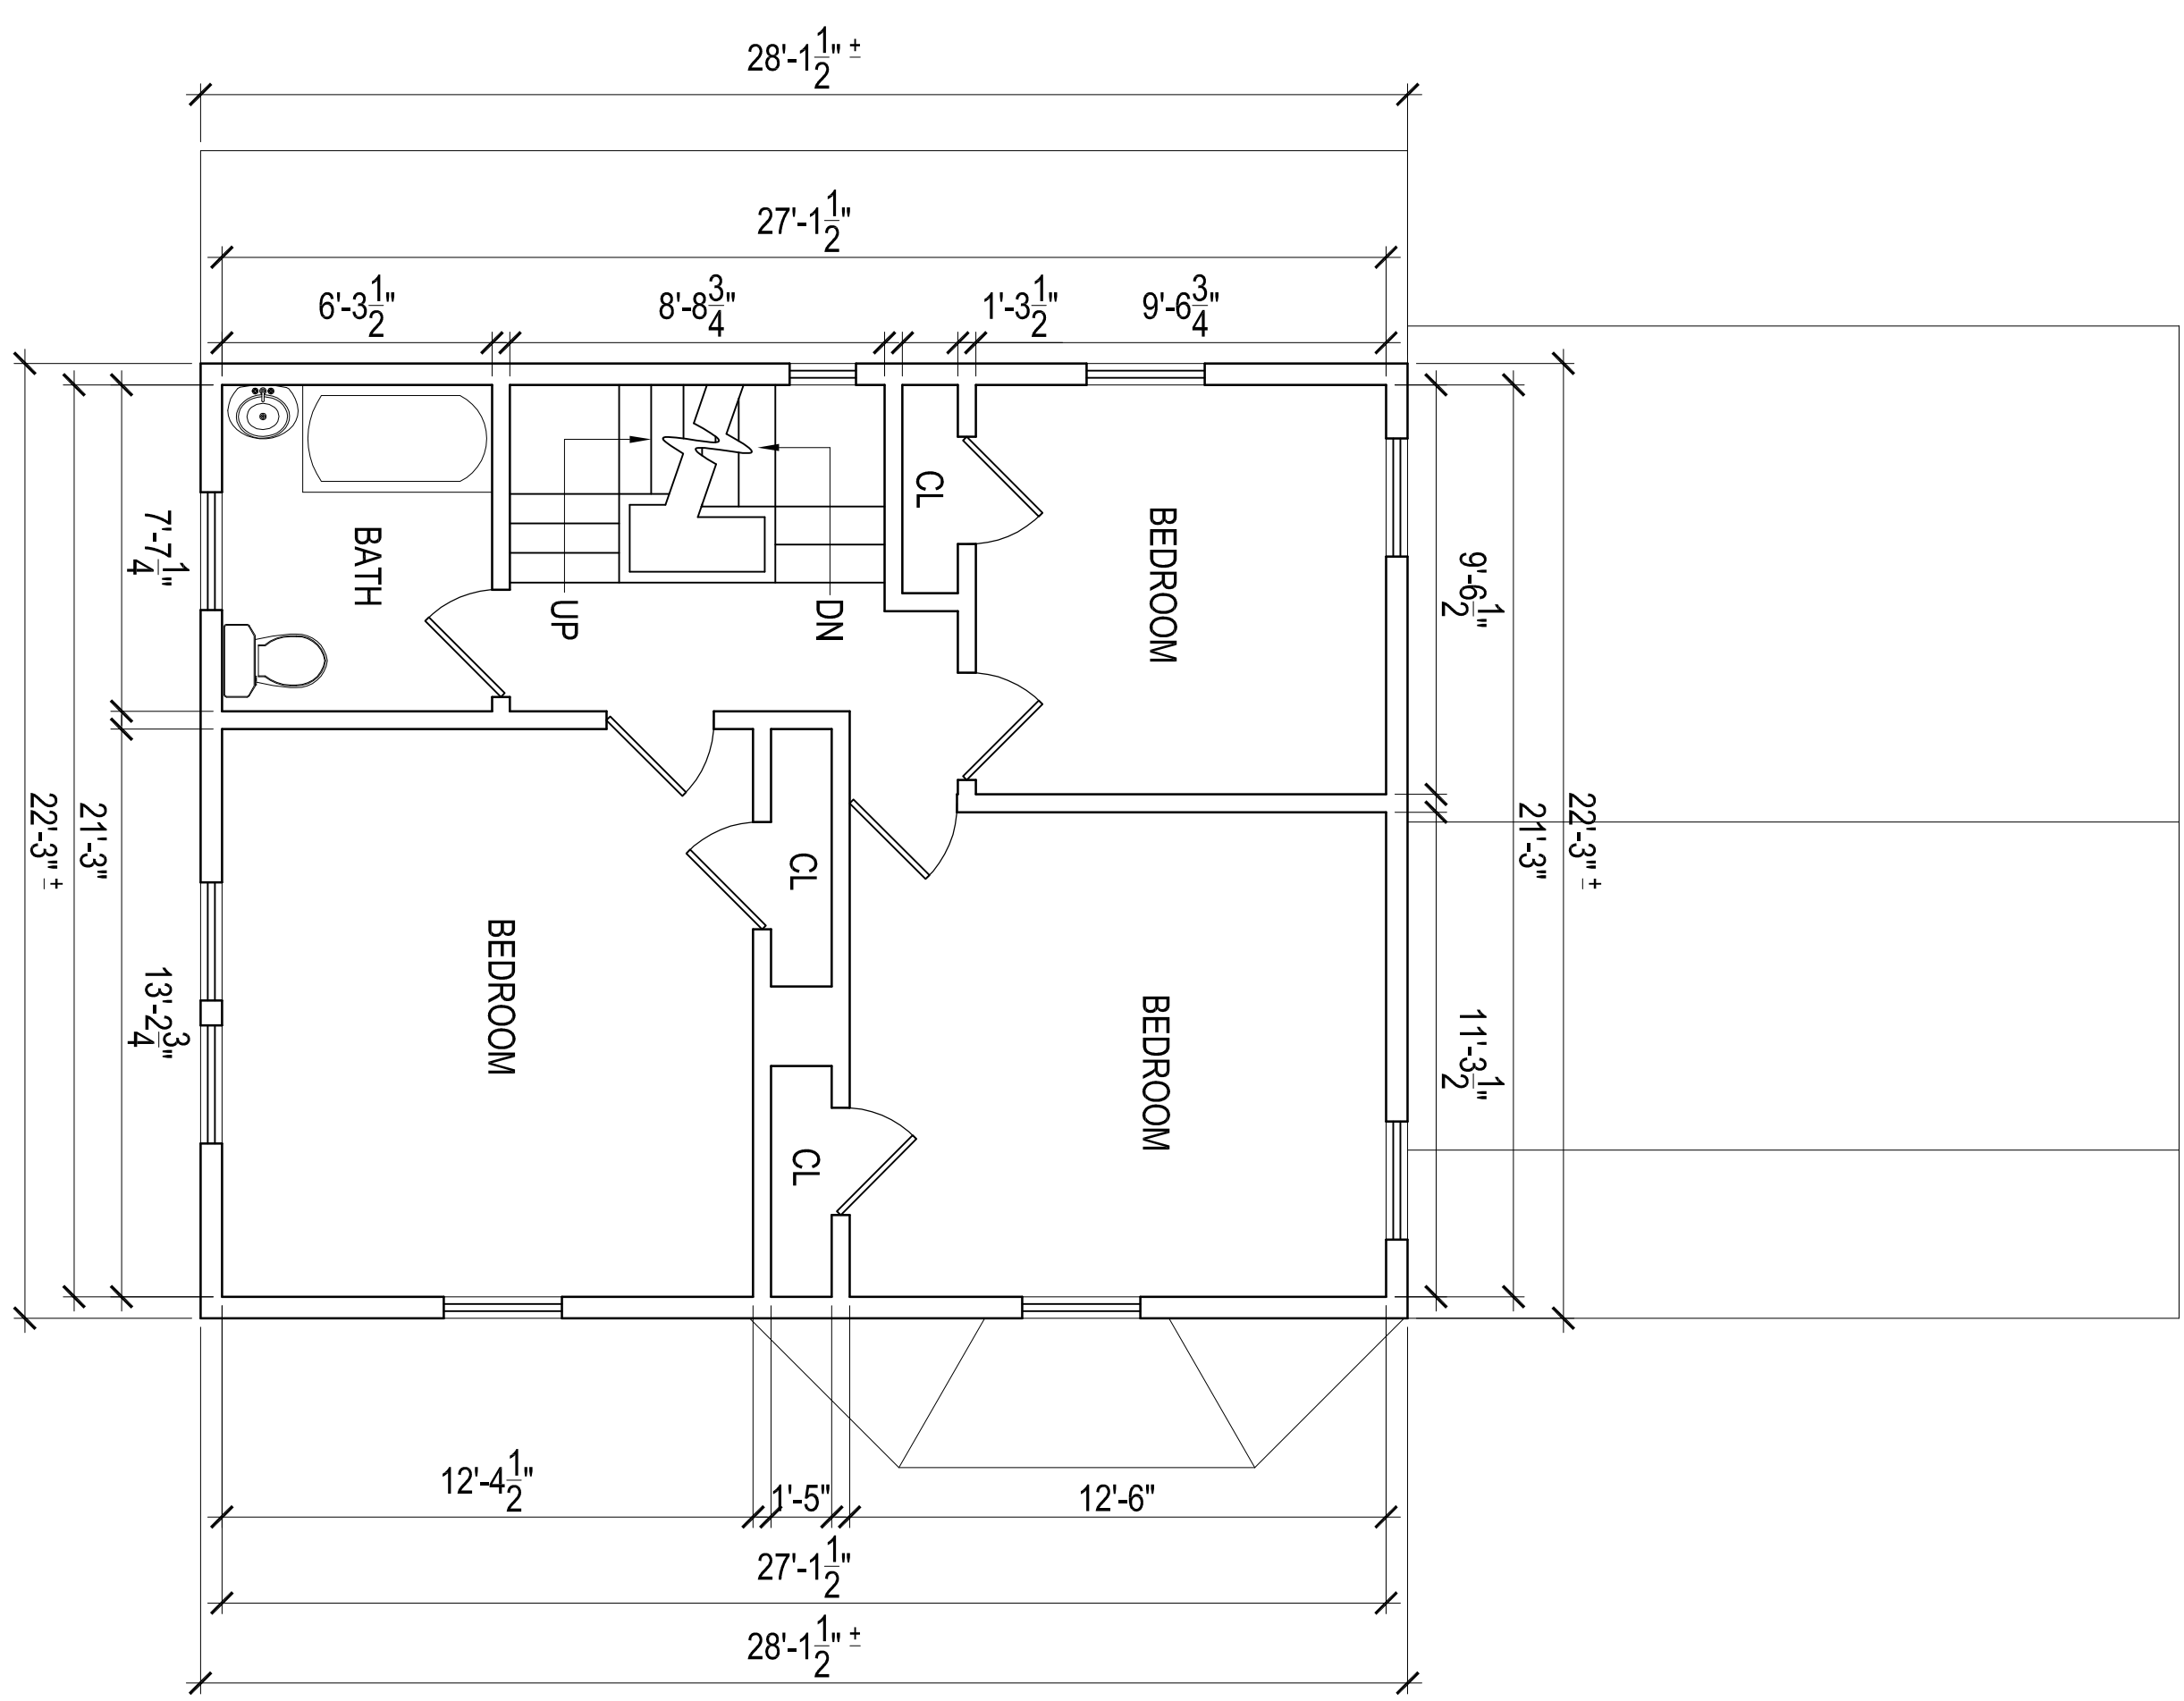

SECOND FLOOR PLAN

GENERAL NOTE: VERIFY AND CONFIRM ALL CONDITIONS AND/OR DIMENSIONS SHOWN PRIOR TO COMMENCING CONSTRUCTION OR ORDERING MATERIALS. NOTIFY ARCHITECT OF ANY INCONSISTENCIES FOR REVIEW AND APPROVAL BEFORE PROCEEDING WITH CONSTRUCTION.

 

**EX2**

EXISTING FLOOR PLANS & ROOF PLAN

PROJECT #  
DATE: 7-7-16  
REV:  
SCALE: 1/4" = 1'-0"  
DRAWN BY:  
M.K.  
CHECKED BY:  
R.P.B.

Cronan Dempsey  
44 Mather Street  
Boston, MA 02124

**RCA, LLC**  
415 Neponset Ave. www.roche-christopher.com Telephone: 617-282-0030  
Dorchester, Massachusetts 02122 Fax: 617-282-1080