



REV.	DATE	DESCRIPTION
1/A	X-XX-XX	XXX


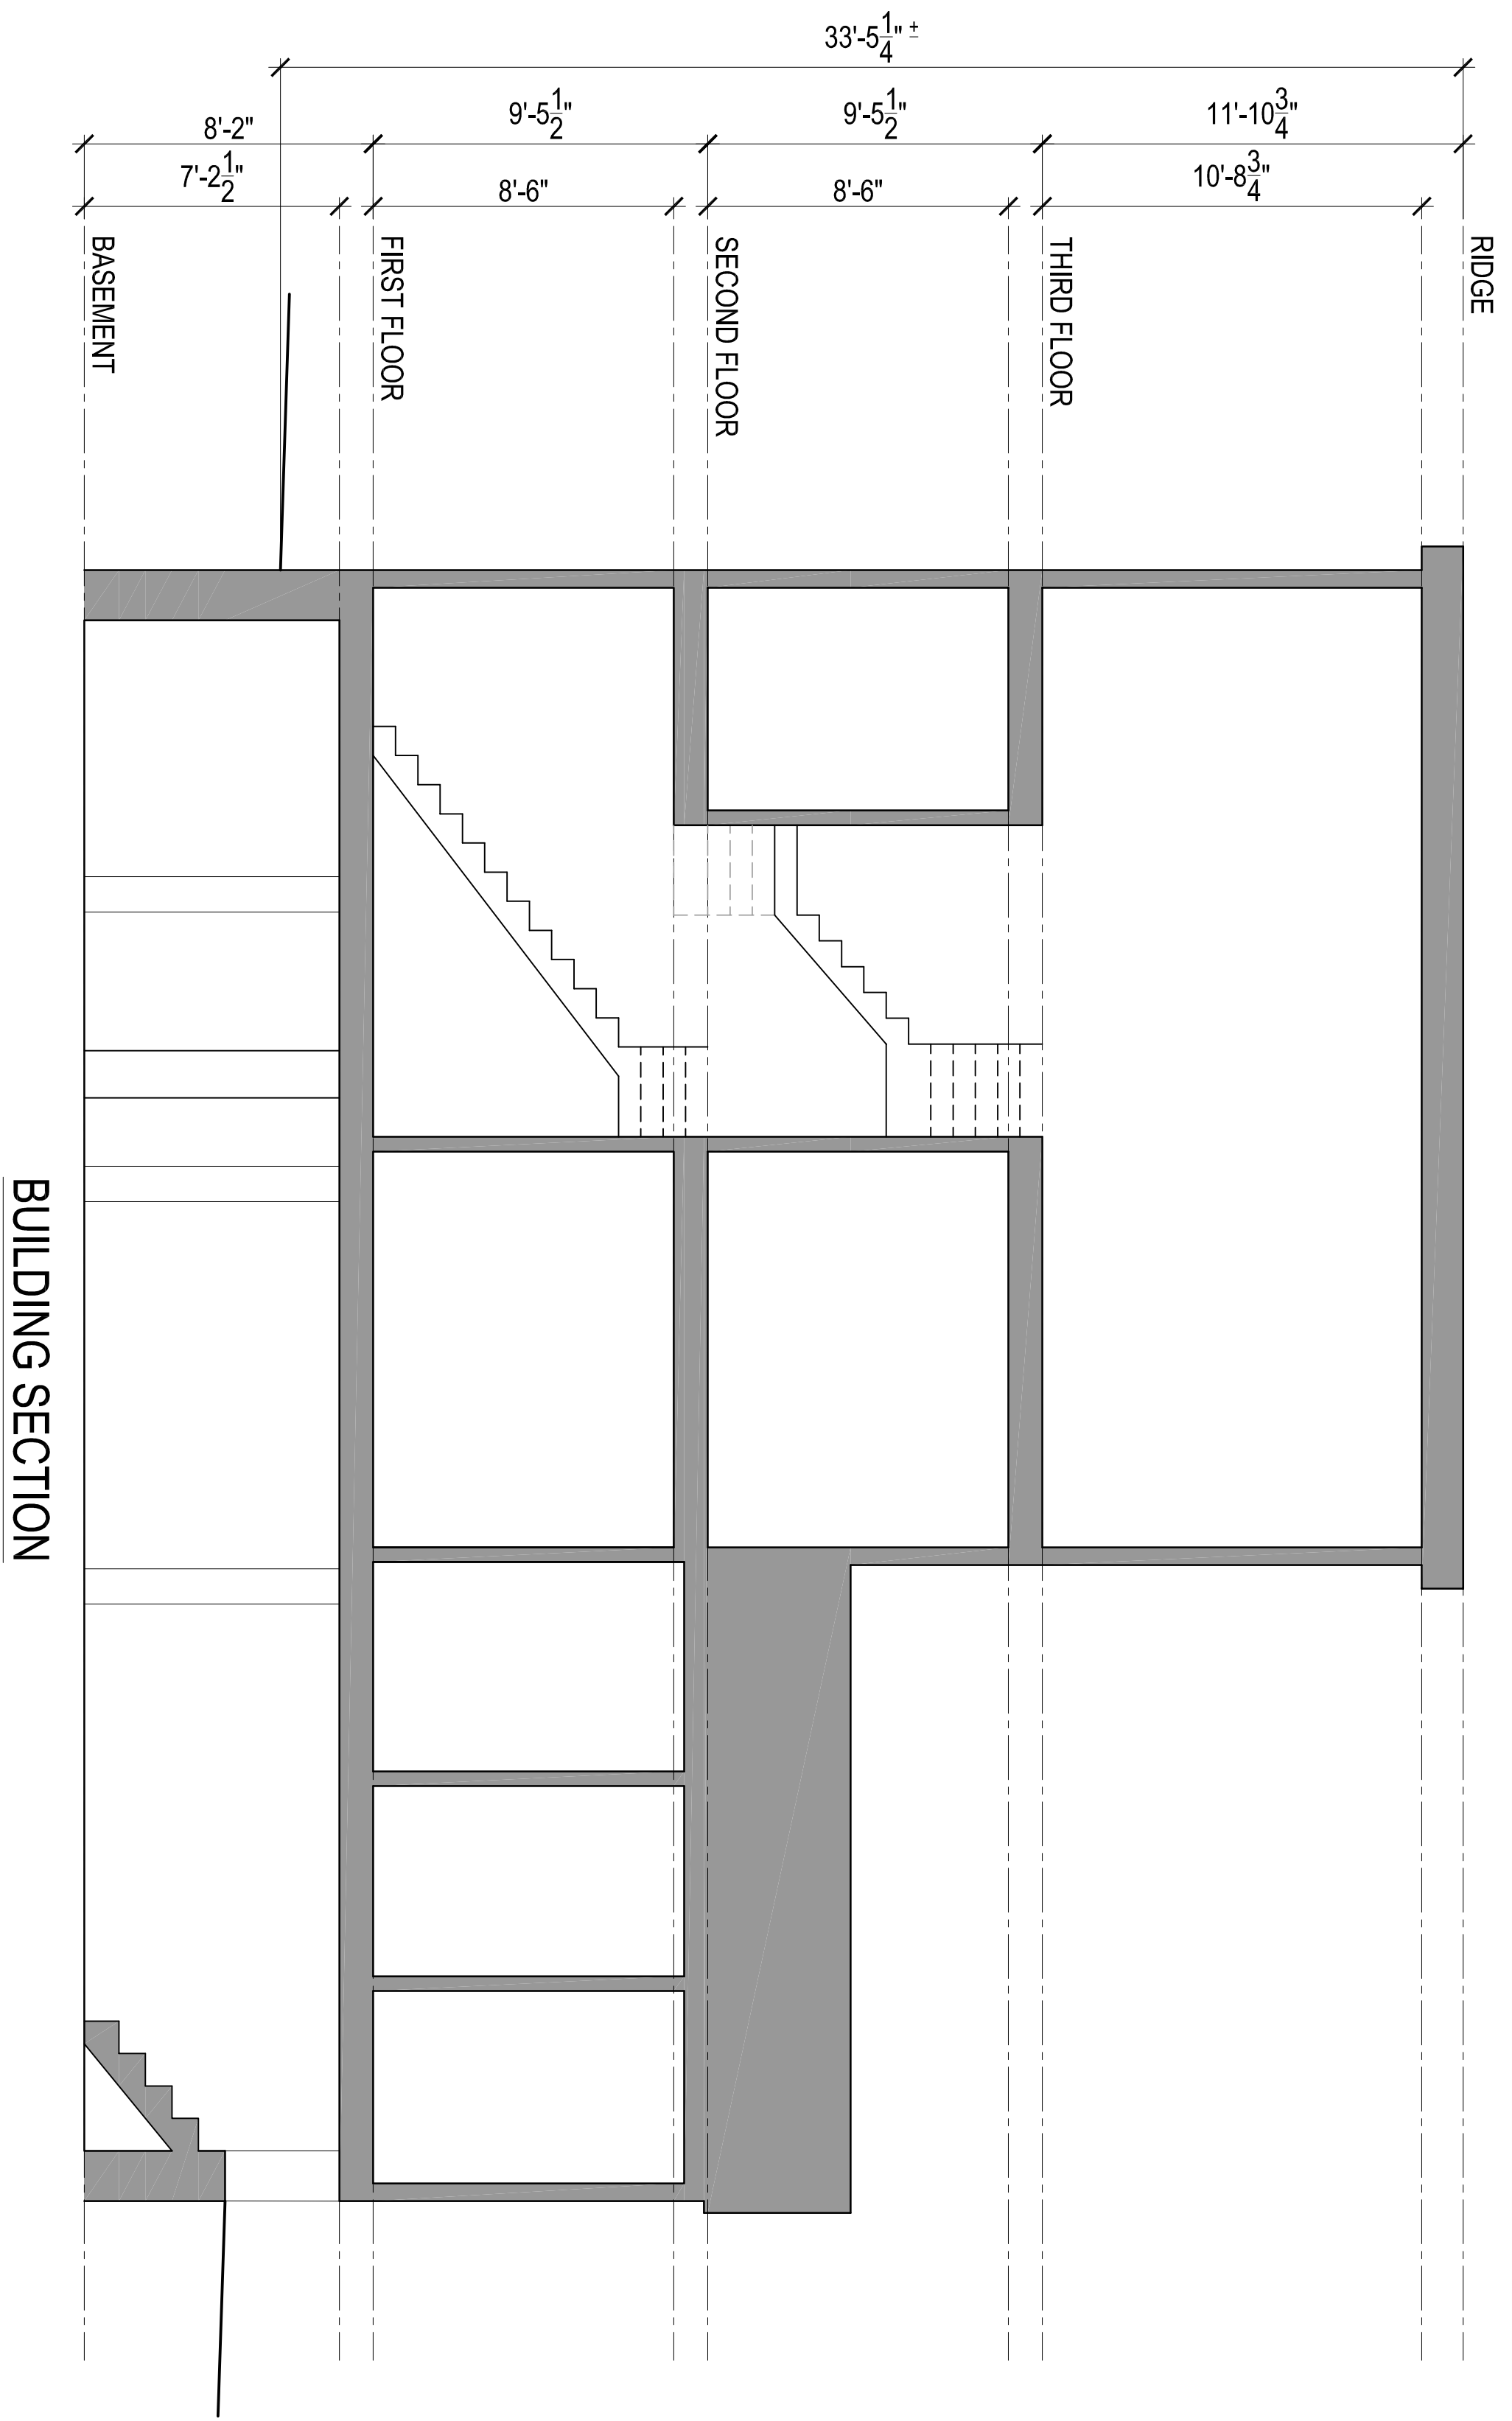


BUILDING SECTION

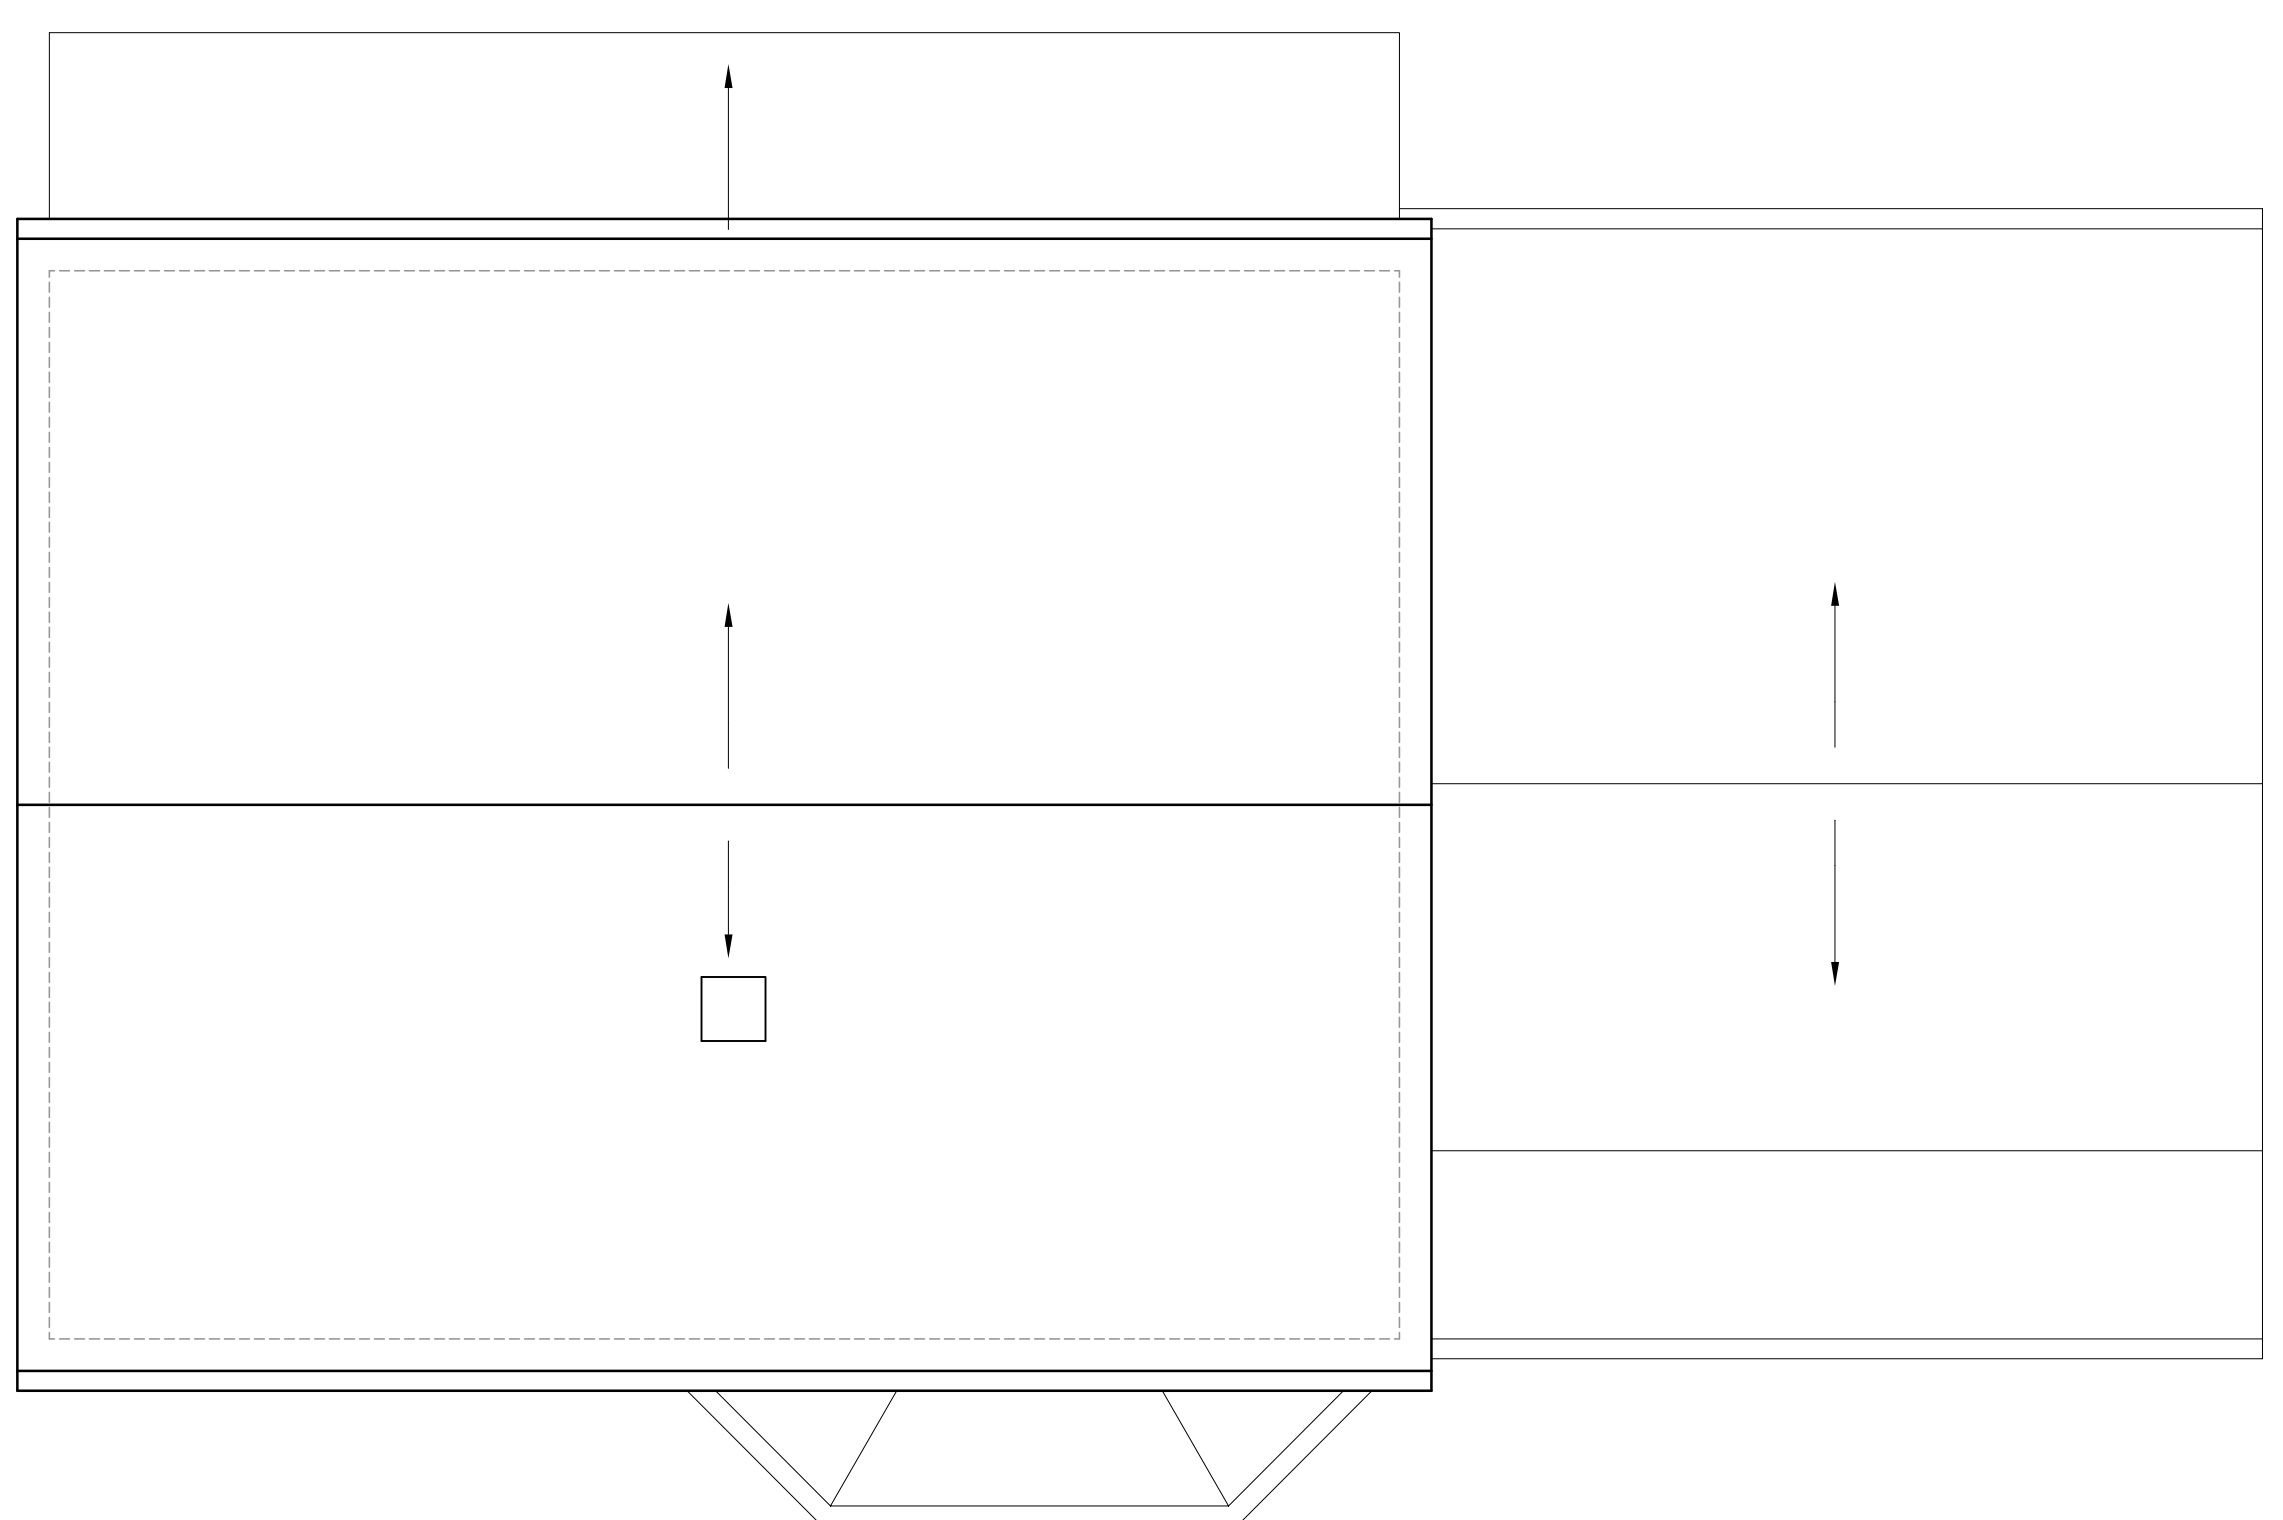

ROOF PLAN

GENERAL NOTE: VERIFY AND CONFIRM ALL CONDITIONS AND/OR DIMENSIONS SHOWN PRIOR TO COMMENCING CONSTRUCTION OR ORDERING MATERIALS. NOTIFY ARCHITECT OF ANY INCONSISTENCIES FOR REVIEW AND APPROVAL BEFORE PROCEEDING WITH CONSTRUCTION.

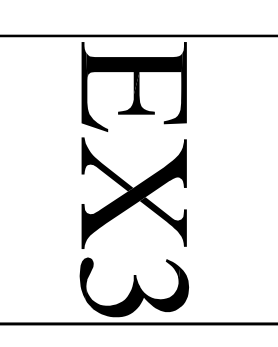 

EXISTING BUILDING SECTION & ROOF PLAN

PROJECT #
 DATE: 7-7-16
 REV:
 SCALE: 1/4" = 1'-0"
 DRAWN BY: M.K.
 CHECKED BY: R.P.B.

Cronan Dempsey
 44 Mather Street
 Boston, MA 02124

415 Neponset Ave. www.roche-christopher.com Telephone: 617-283-0030
 Dorchester, Massachusetts 02122 Fax: 617-282-1080