



REV.	DATE	DESCRIPTION
1	X-XX-XX	XXX

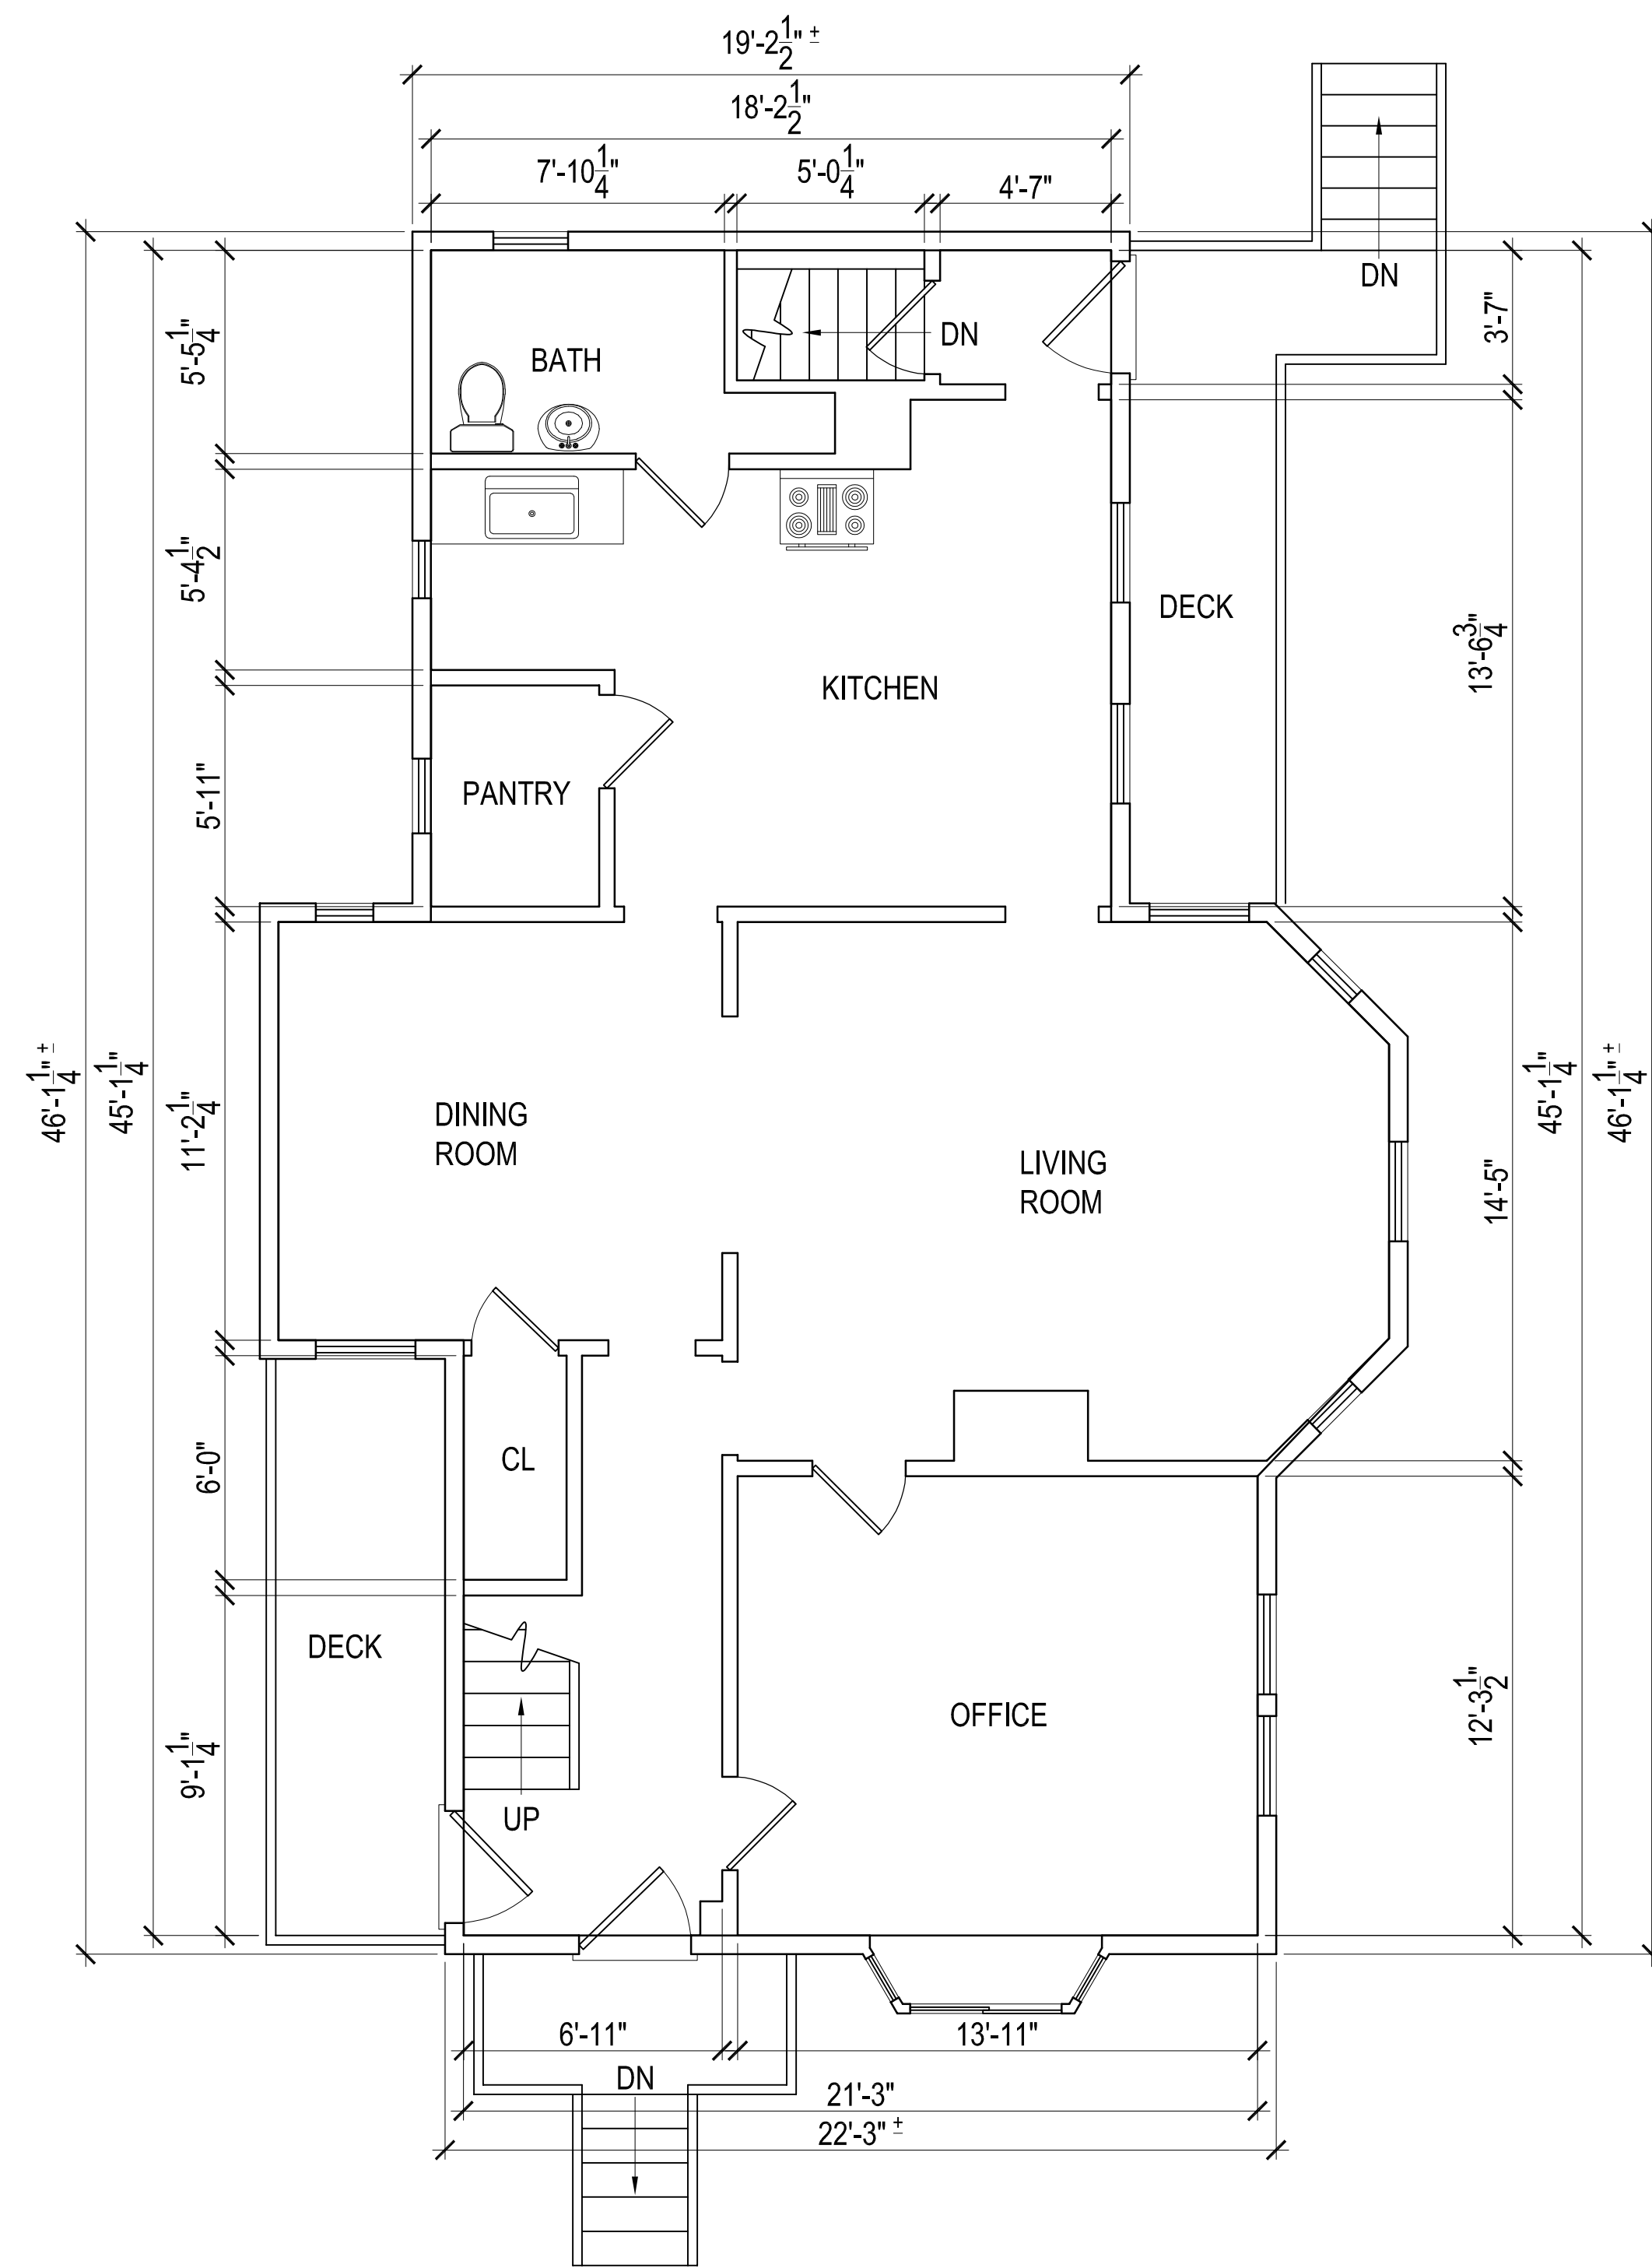

FIRST FLOOR PLAN

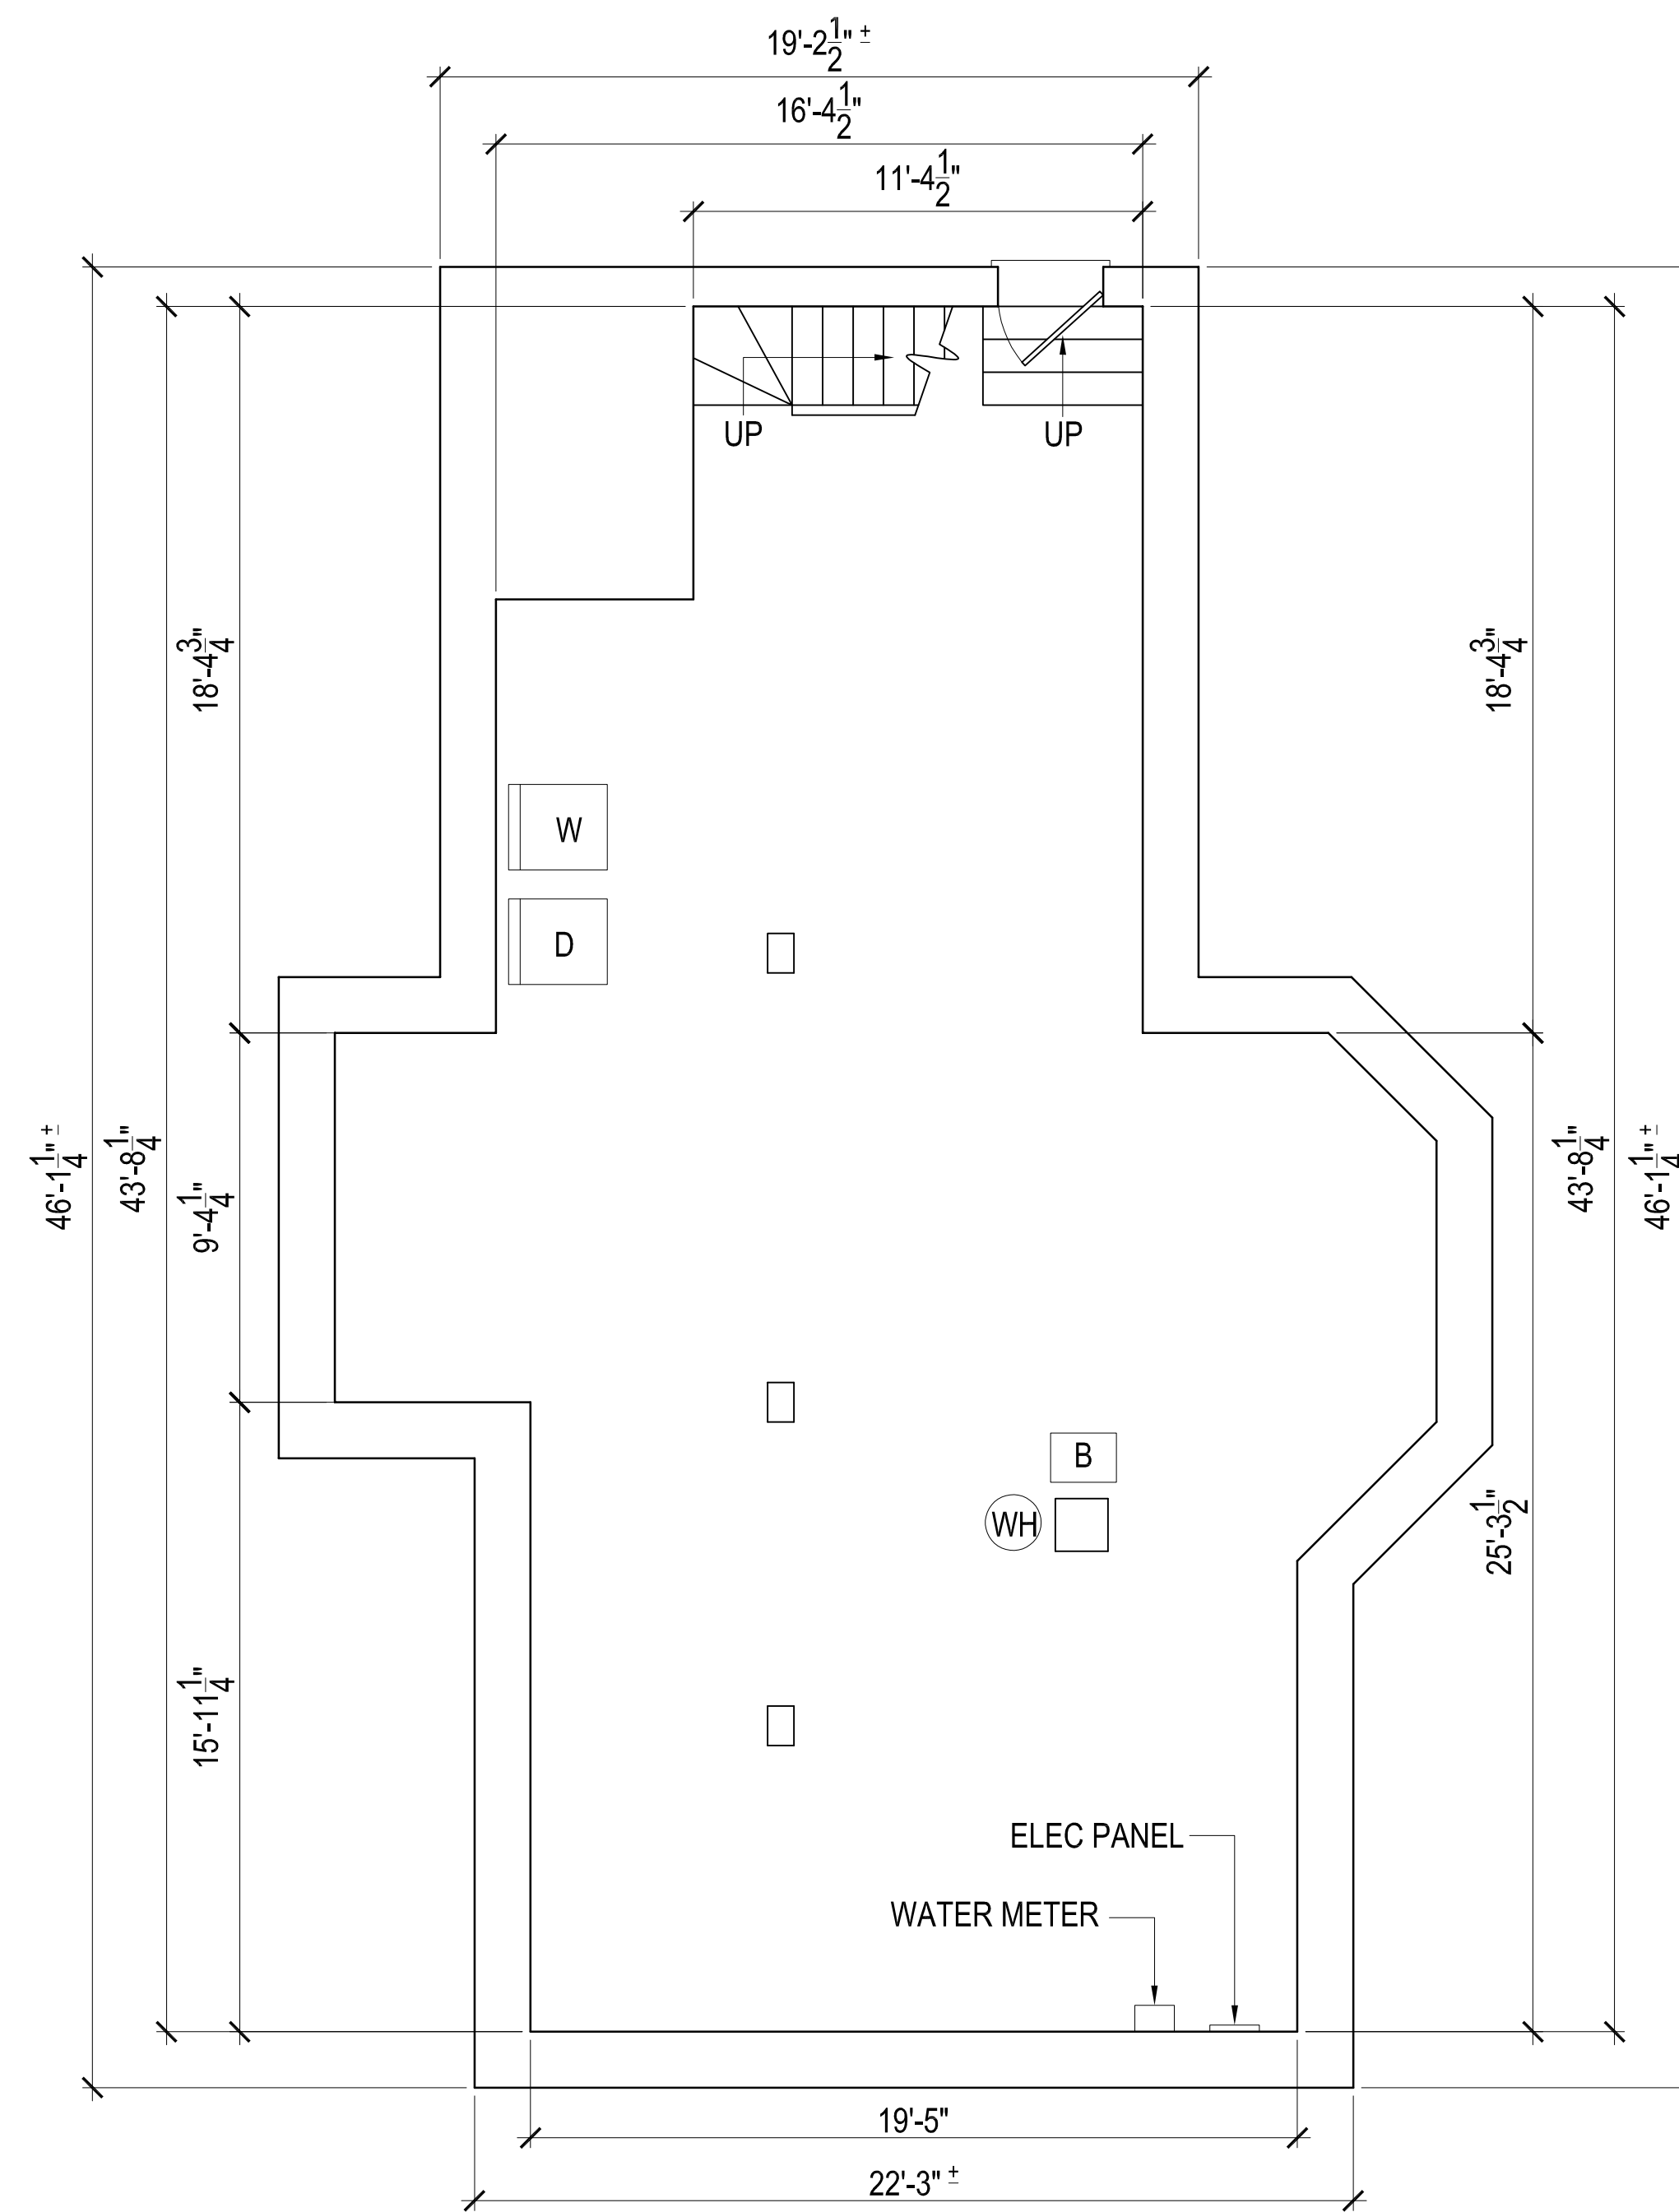

BASEMENT PLAN

GENERAL NOTE: 1' 0' 1' 5' 10'

VERIFY AND CONFIRM ALL CONDITIONS AND/OR DIMENSIONS SHOWN PRIOR TO COMMENCING CONSTRUCTION OR ORDERING MATERIALS. NOTIFY ARCHITECT OF ANY INCONSISTENCIES FOR REVIEW AND APPROVAL BEFORE PROCEEDING WITH CONSTRUCTION.

RCA, LLC
 415 Neponset Ave.
 Davenport, Massachusetts 01922
 Telephone: 617-352-6936
 Fax: 617-352-1898
www.rca-llc.com

Cronan Dempsey
 44 Mather Street
 Boston, MA 02124

PROJECT #
 DATE: 7-7-16
 REV:
 SCALE:
 1/4" = 1'-0"
 DRAWN BY:
 M.K.
 CHECKED BY:
 R.P.B.

EXISTING FLOOR PLANS

EX1