




REV.	DATE	DESCRIPTION
1	X-XX-XX	XXX

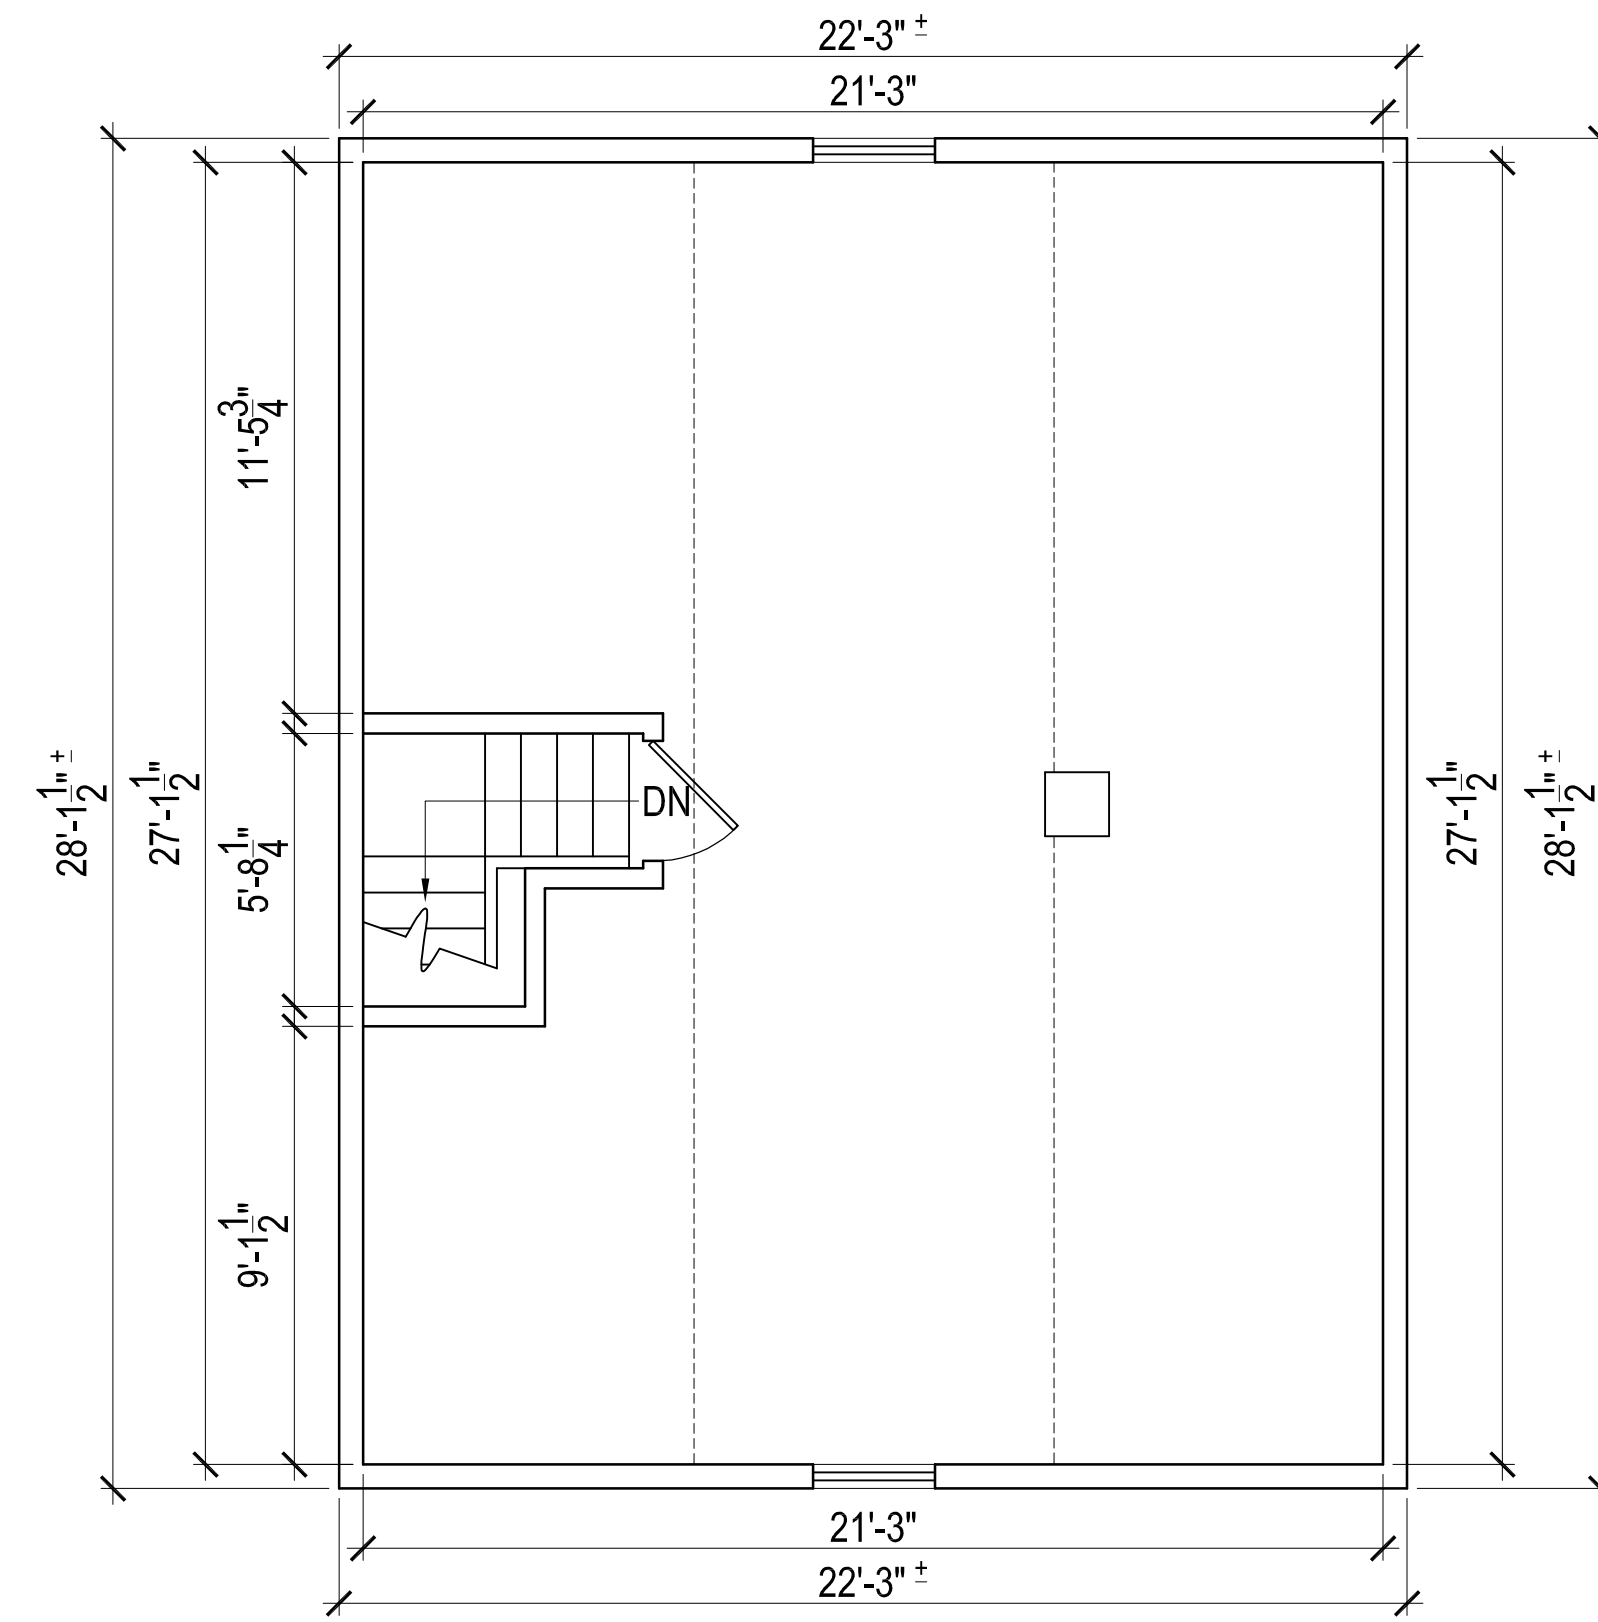


ATTIC PLAN

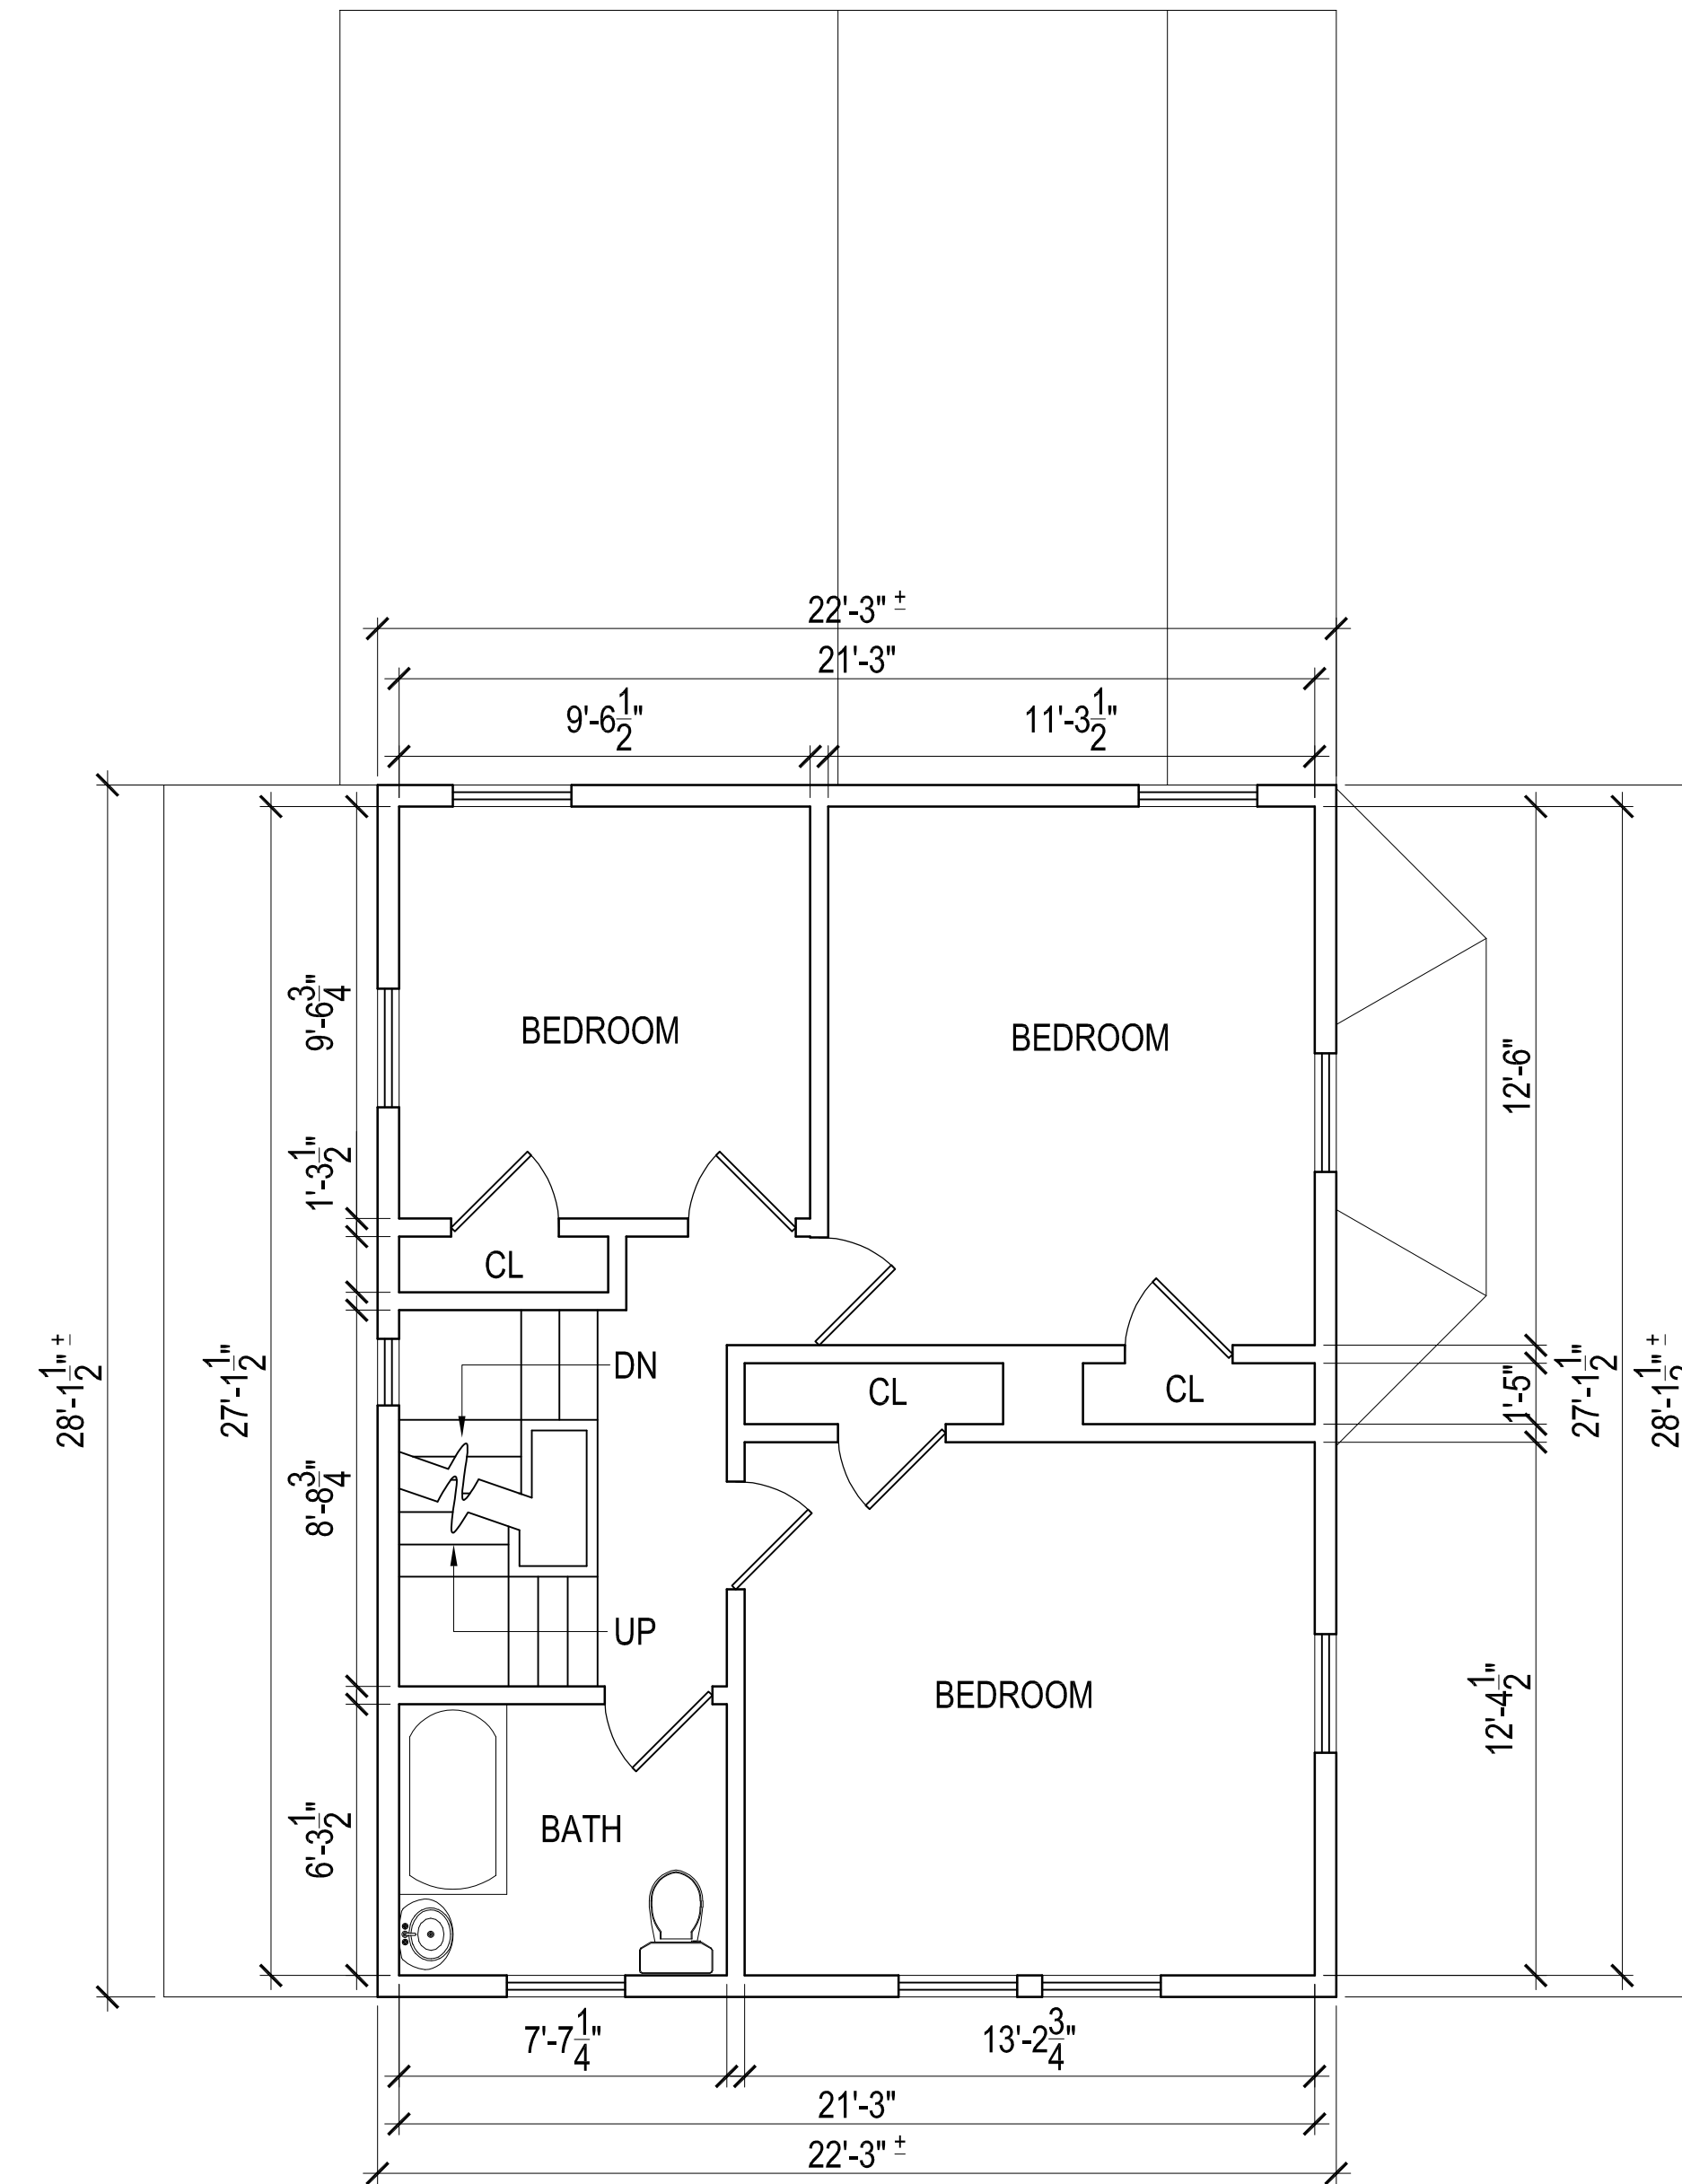

SECOND FLOOR PLAN

GENERAL NOTE: 
 VERIFY AND CONFIRM ALL CONDITIONS AND/OR DIMENSIONS SHOWN PRIOR TO COMMENCING CONSTRUCTION OR ORDERING MATERIALS. NOTIFY ARCHITECT OF ANY INCONSISTENCIES FOR REVIEW AND APPROVAL BEFORE PROCEEDING WITH CONSTRUCTION.

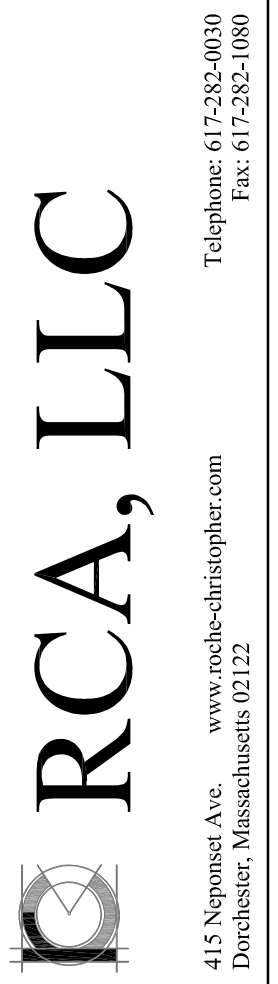

Cronan Dempsey
 44 Mather Street
 Boston, MA 02124

PROJECT #
 DATE: 7-7-16
 REV:
 SCALE:
 1/4" = 1'-0"
 DRAWN BY:
 M.K.
 CHECKED BY:
 R.P.B.

EXISTING FLOOR PLANS &
 ROOF PLAN

EX2