




| REV. | DATE    | DESCRIPTION |
|------|---------|-------------|
| 1    | X-XX-XX | XXX         |

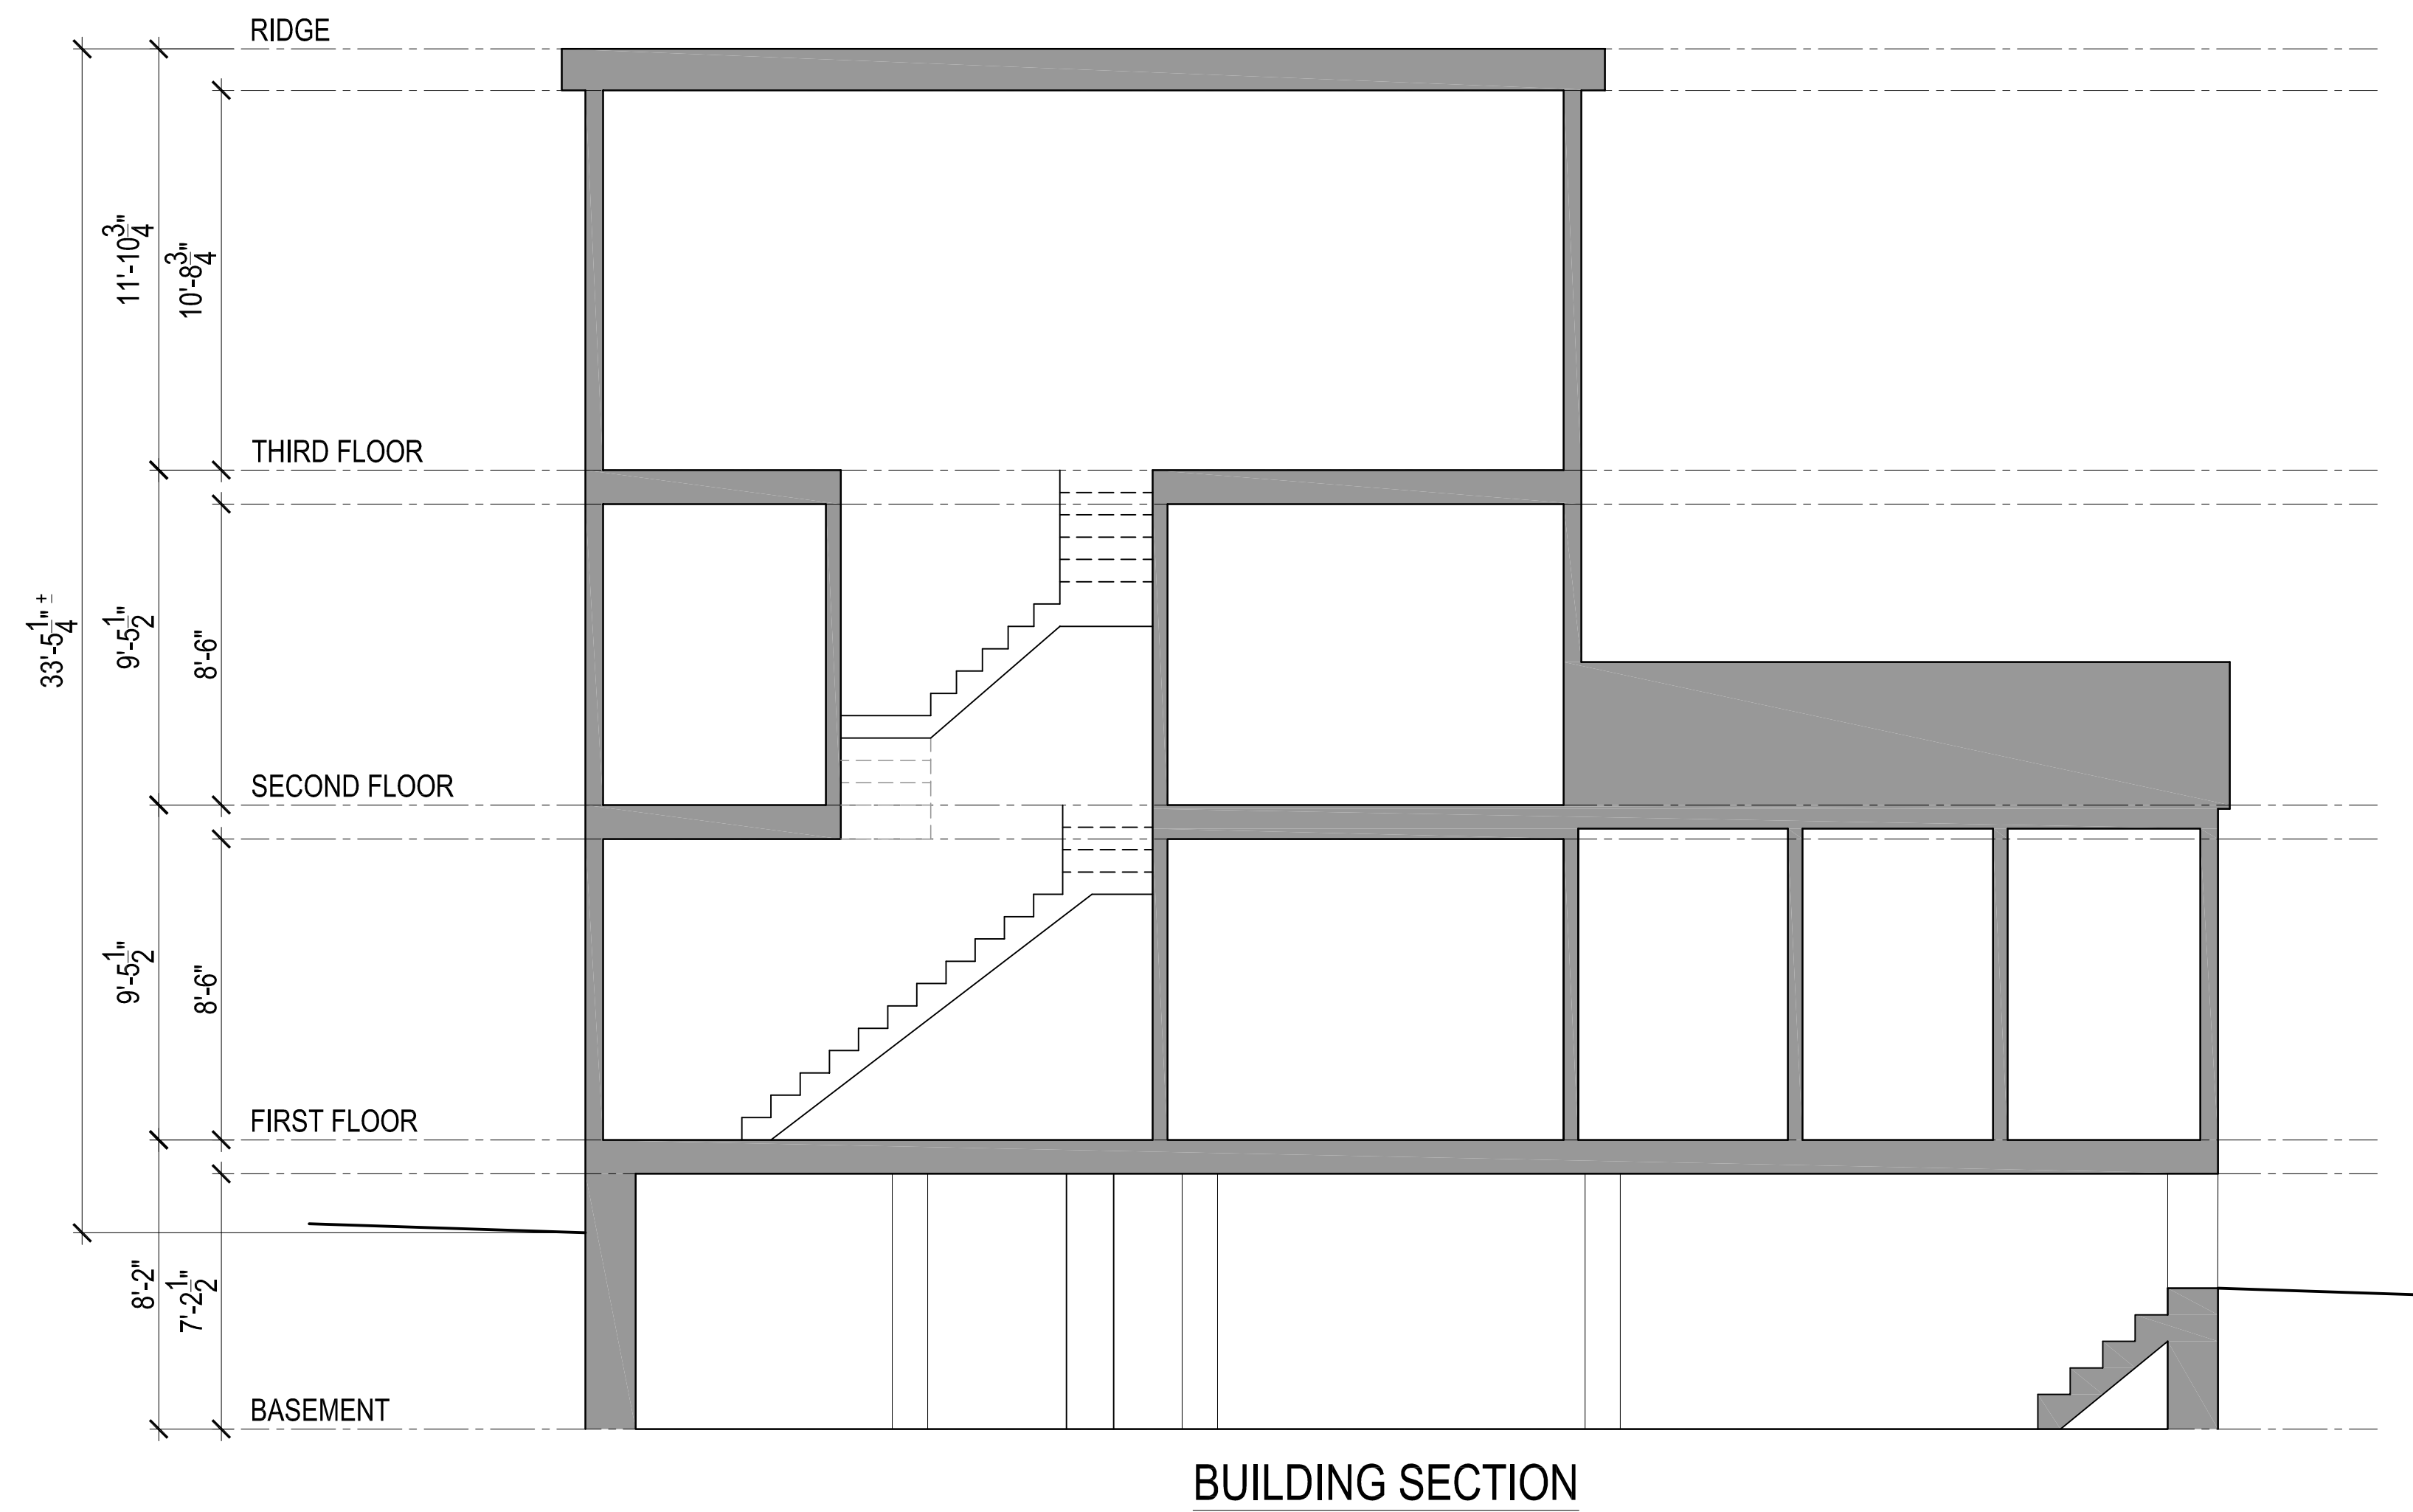

BUILDING SECTION

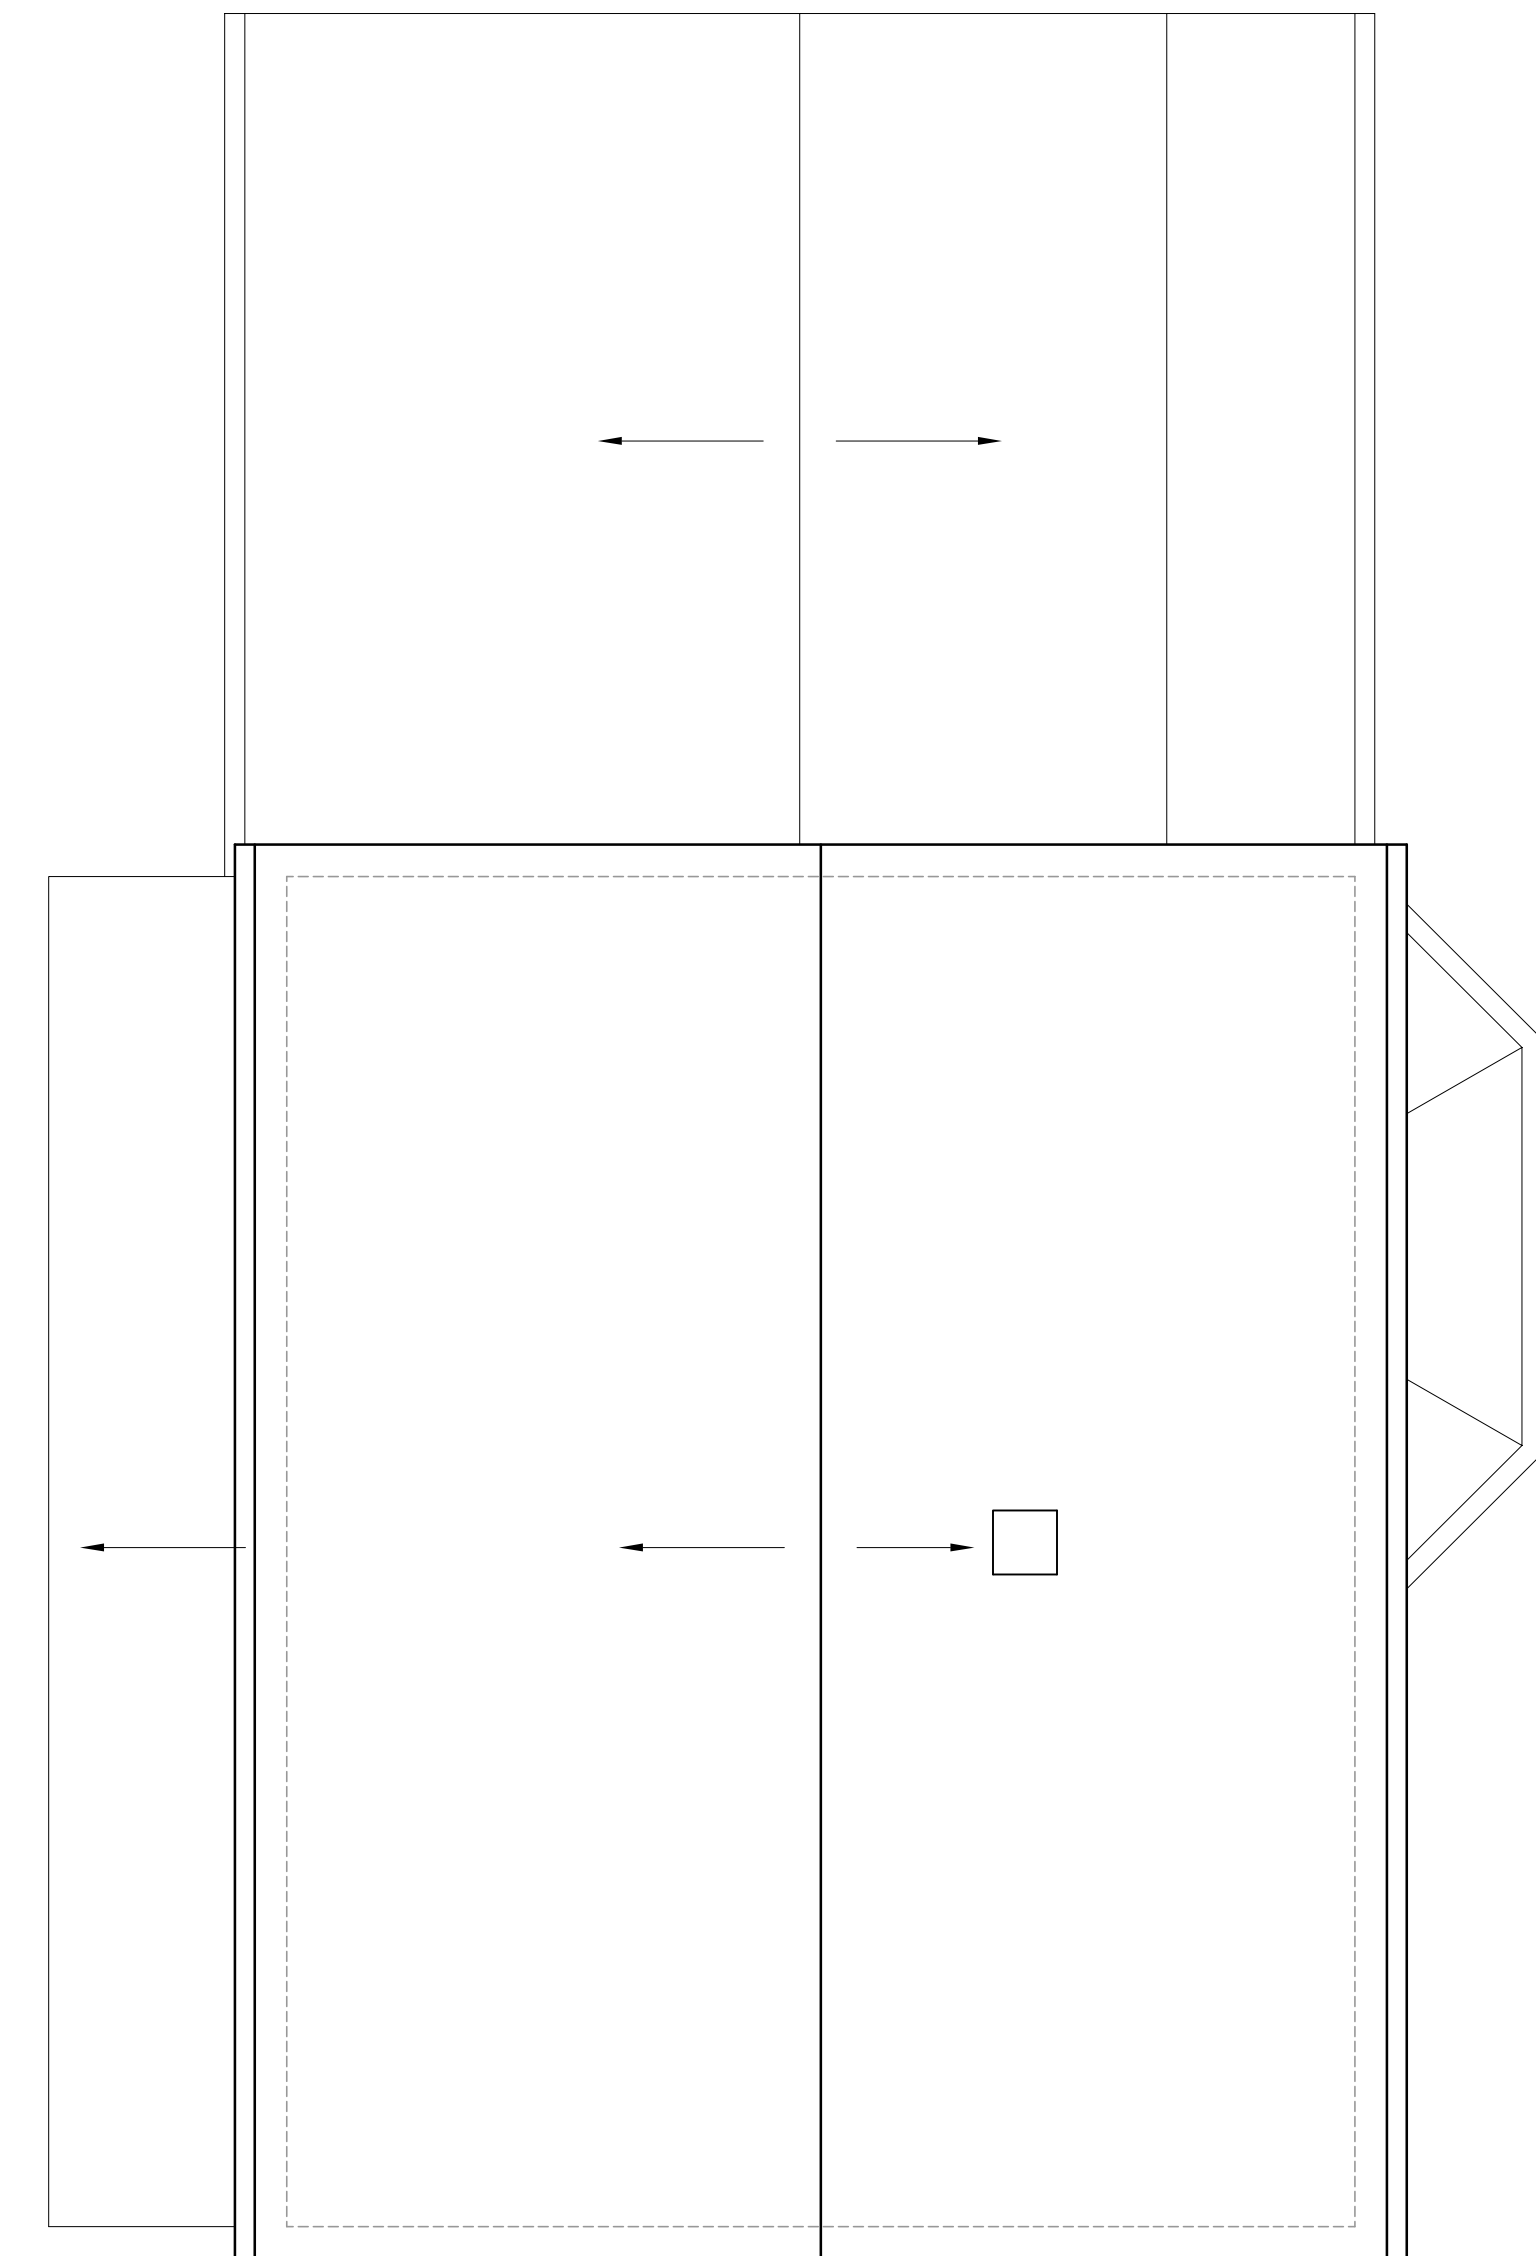

ROOF PLAN

 GENERAL NOTE:  VERIFY AND CONFIRM ALL CONDITIONS AND/OR DIMENSIONS SHOWN PRIOR TO COMMENCING CONSTRUCTION OR ORDERING MATERIALS. NOTIFY ARCHITECT OF ANY INCONSISTENCIES FOR REVIEW AND APPROVAL BEFORE PROCEEDING WITH CONSTRUCTION.

**RCA, LLC**  
 Telephone: 617-352-6936  
 Fax: 617-352-1898  
 415 Newport Ave.  
 Davenport, Massachusetts 01922  
 www.rca-llc.com

Cronan Dempsey  
 44 Mather Street  
 Boston, MA 02124

PROJECT #  
 DATE: 7-7-16  
 REV:  
 SCALE:  
 1/4" = 1'-0"  
 DRAWN BY:  
 M.K.  
 CHECKED BY:  
 R.P.B.

EXISTING BUILDING SECTION  
 & ROOF PLAN

**EX3**