


NOTE: TYPICAL ALL ELEVATIONS, G.C. TO COORDINATE AND PROVIDE ALL FLASHINGS BETWEEN DIFFERING MATERIALS (HORIZONTALLY AND VERTICALLY) AND AT TERMINATIONS OF MATERIALS (TOP, BOTTOM, AND SIDES) PER MANUFACTURER'S INSTALLATION DETAILS AND/OR RECOMMENDATIONS. BOTTOM TERMINATION OF FINISHES TO BE AT MIN HEIGHT ABOVE GRADE/PAVEMENT PER MANUFACTURER'S REQUIREMENTS.

NOTE: TYPICAL ALL ELEVATIONS, G.C. TO PROVIDE CJS AS EACH FINISH MANUFACTURER REQUIRES AND TO COORDINATE LOCATIONS PRIOR TO INSTALL SO TO COORDINATE WITH DESIGN FEATURES.

STOREFRONT PARAPET NOTE:
G.C. TO REMOVE AND REPLACE (E) PARAPET. REFER TO STOREFRONT SECTIONS/DETAILS AND STRUCTURAL DRAWINGS

SOUTH ELEVATION

1/4" = 1'-0" C

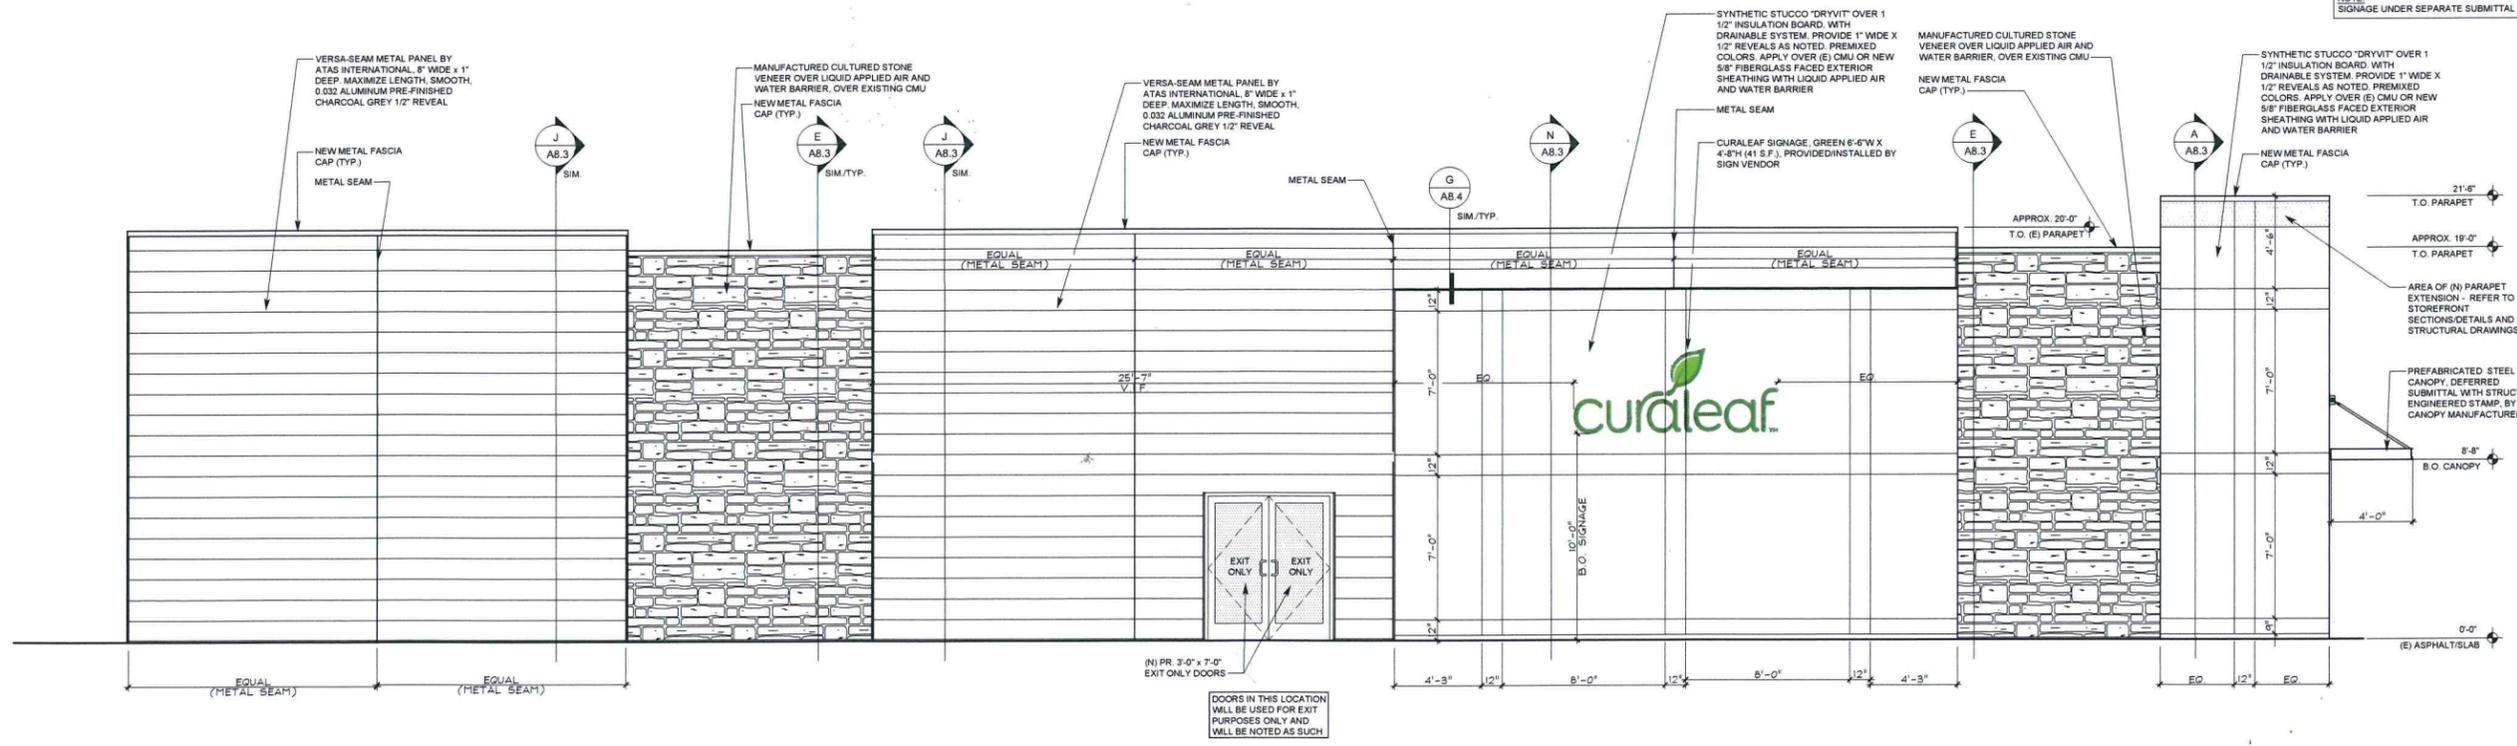

DOORS IN THIS LOCATION WILL BE USED FOR EXIT PURPOSES ONLY AND WILL BE NOTED AS SUCH

STOREFRONT PARAPET NOTE:
G.C. TO REMOVE AND REPLACE (E) PARAPET. REFER TO STOREFRONT SECTIONS/DETAILS AND STRUCTURAL DRAWINGS

WEST ELEVATION

1/4" = 1'-0" A

REVISIONS:
DATE ISSUED: 07/08/2020

SHREMSHOCK
Shremshock Architects, Inc.
7400 W. Campus Rd. Ste. 150 New Albany, OH 43054
T: 614.545.4550 | F: 614.545.4555
www.shremshock.com

THE ARCHITECT / ENGINEER ASSUMES NO RESPONSIBILITY OR LIABILITY FOR THE USE OF THESE PLANS FOR ANY PROJECT OTHER THAN SPECIFICALLY AUTHORIZED BY THIS AND HEREBY AND SEALED FOR SUCH SPECIFIC LOCATION IN THE STATE, PROVINCE OR TERRITORY DESIGNATED IN THE REAL. THIS BUILDING USE IS ONLY APPLICABLE IN AREAS MEETING THE STATED DESIGN CRITERIA.

curaleaf.
BORDENTOWN DISPENSARY
191 U.S. ROUTE 130
BORDENTOWN, NJ 08505

EXTERIOR ELEVATIONS
DRAWN BY: DGR CHECKED BY: RHW/DH/B/TEM

SAI# 200245
DRAWING NUMBER:
A8.0