



REV.	DATE	DESCRIPTION
Δ	X-XX-XX	XXX

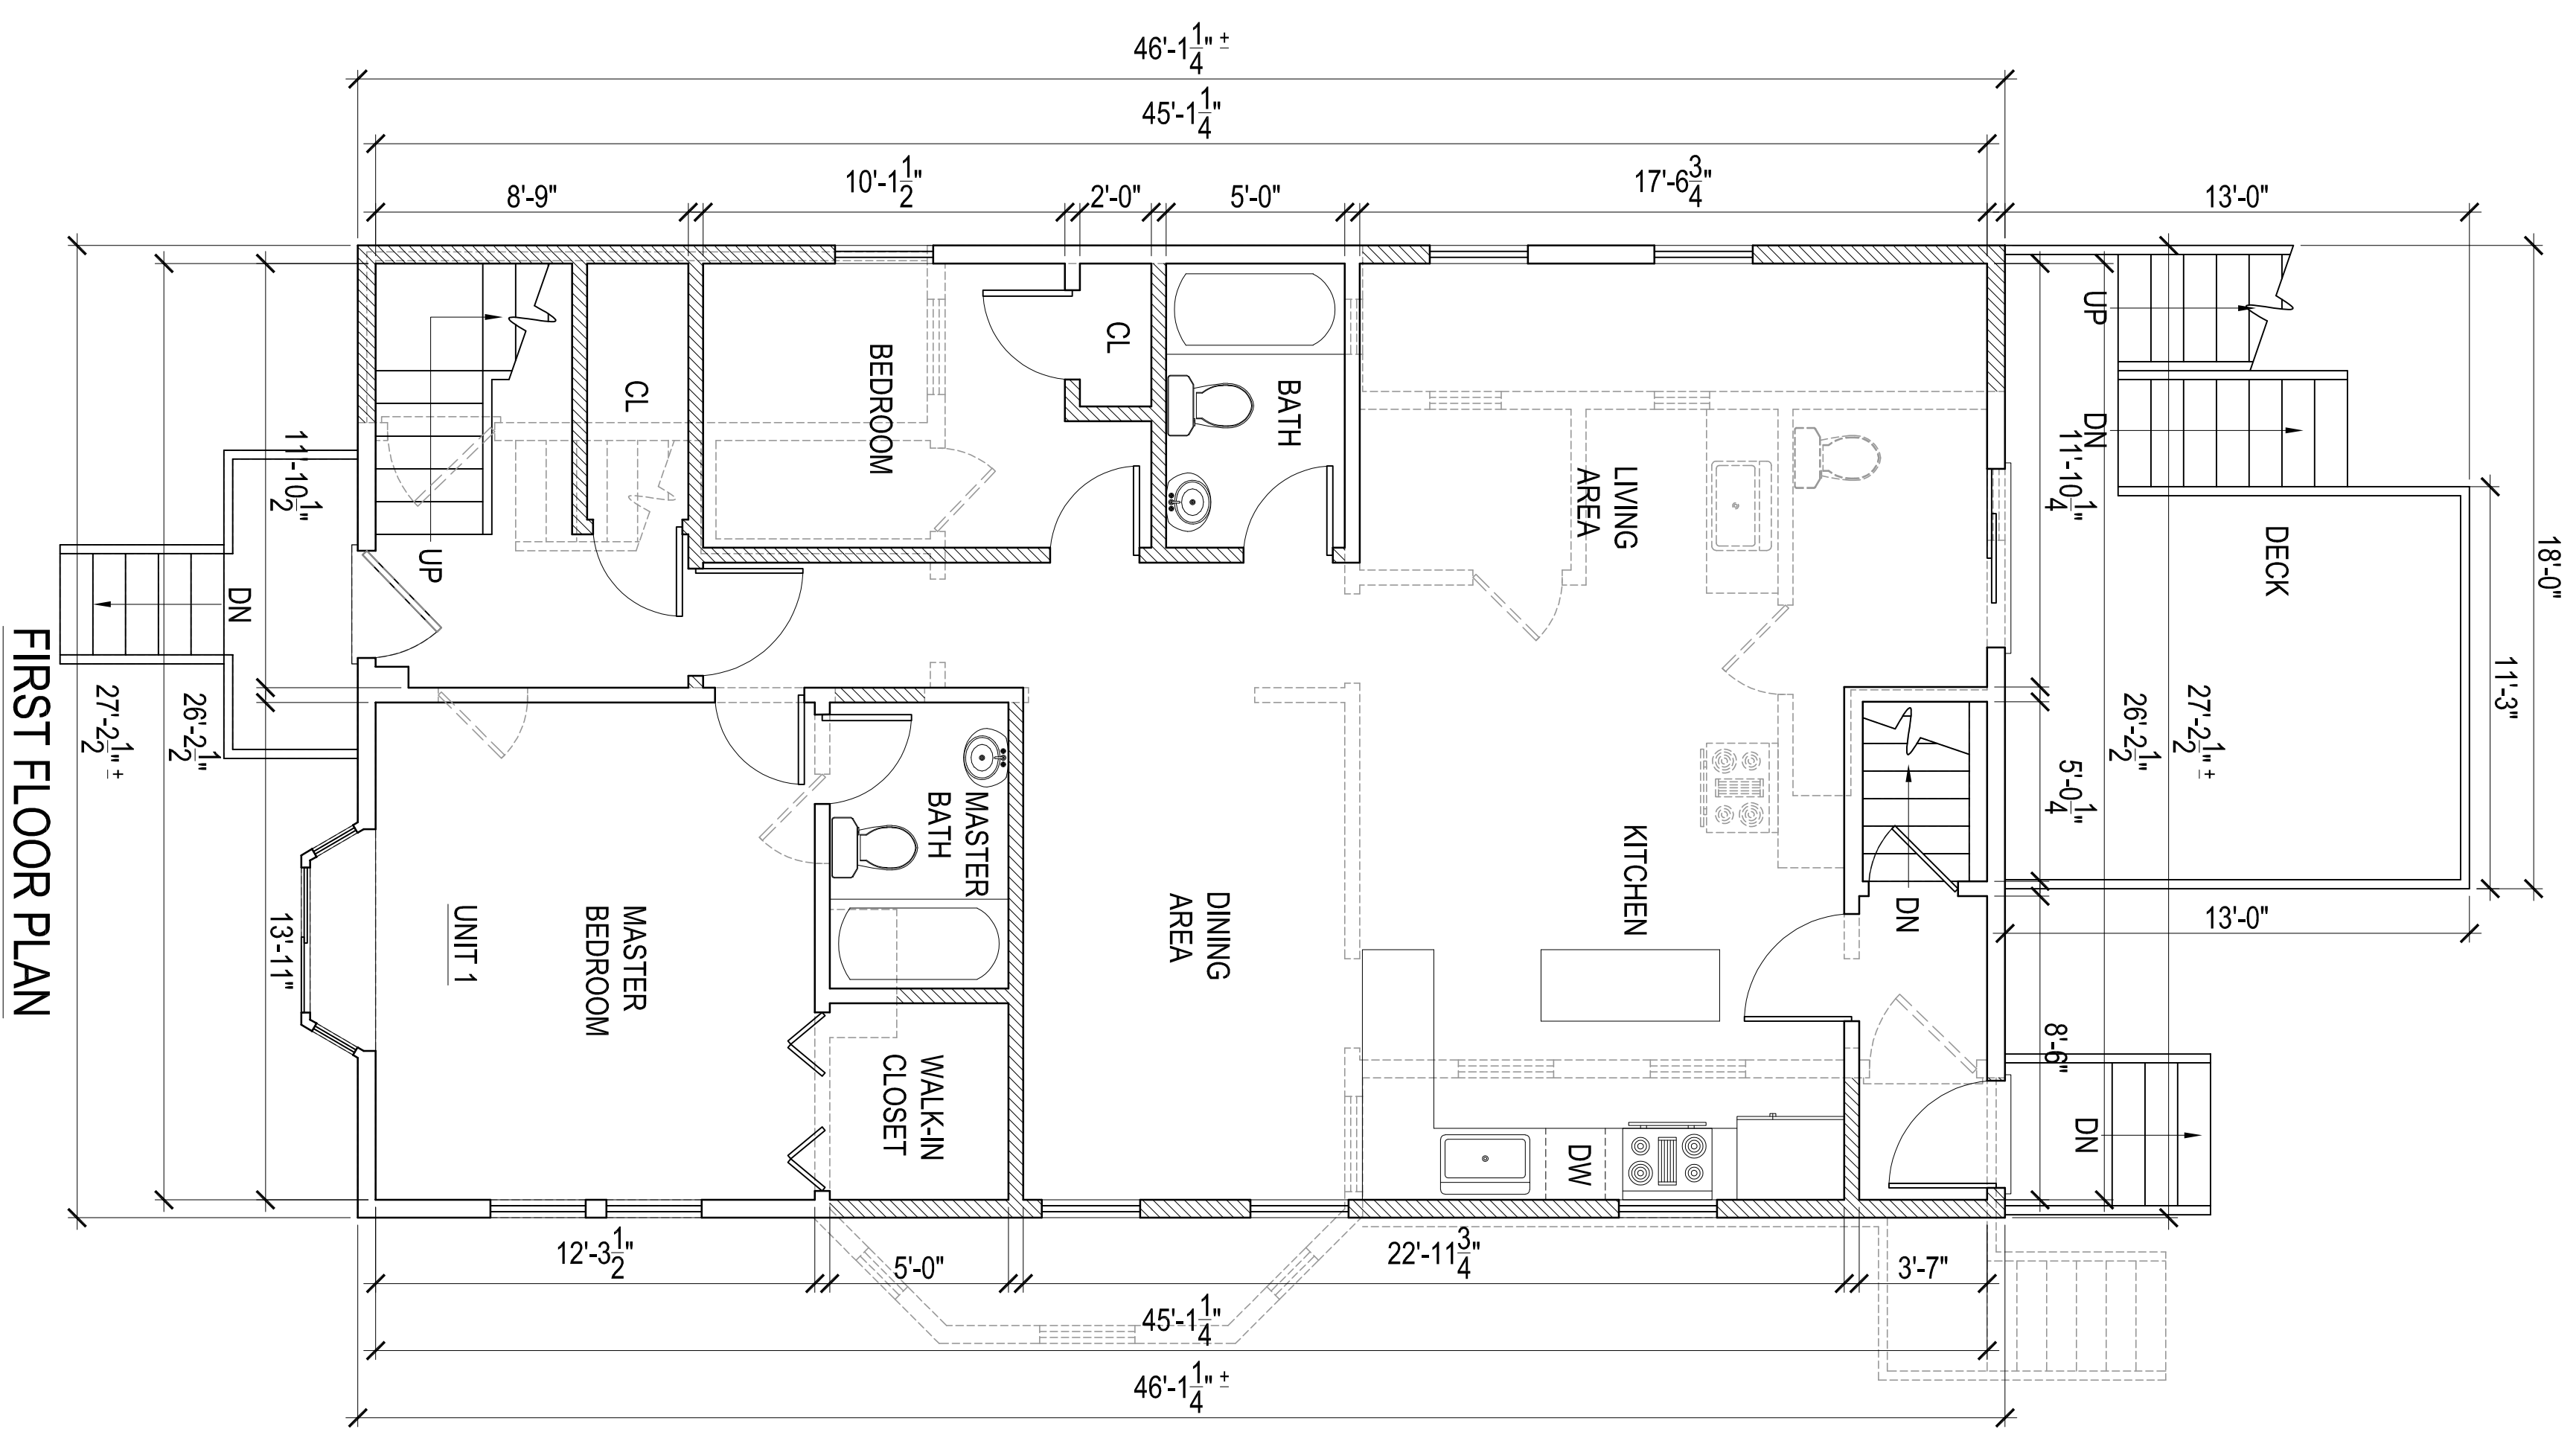

FIRST FLOOR PLAN

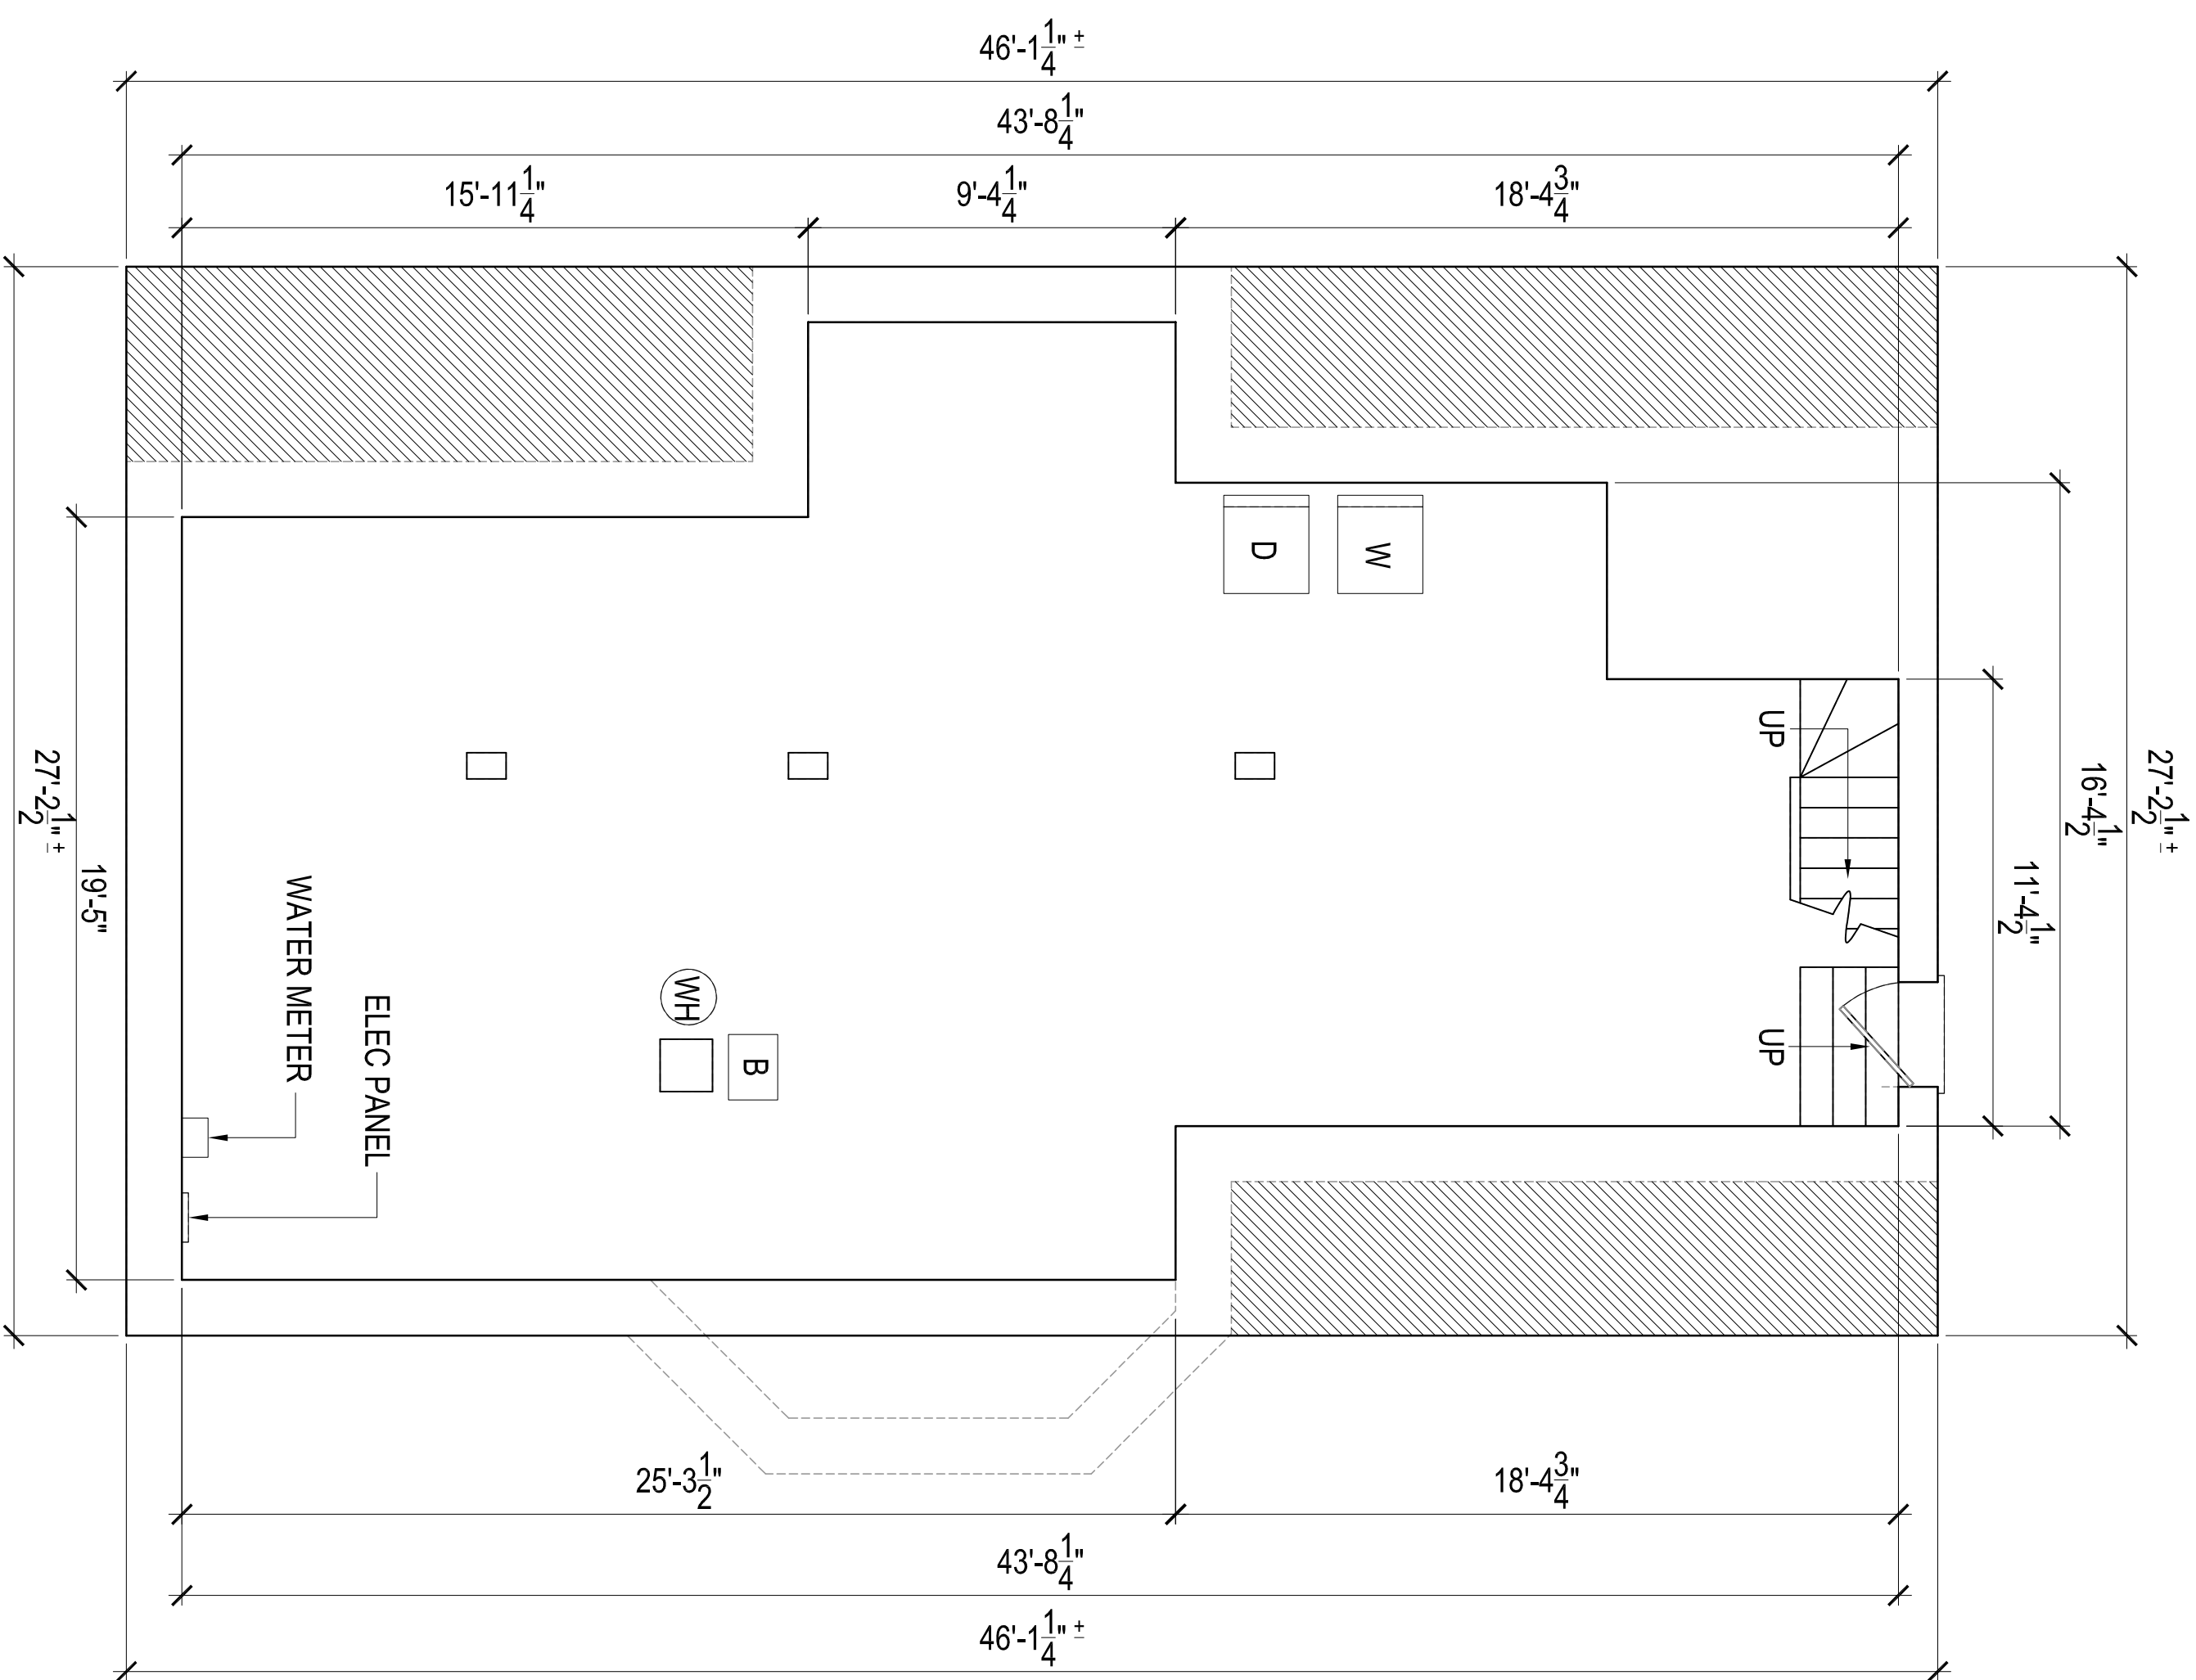

BASEMENT PLAN

- LEGEND**
- EXISTING WALL TO REMAIN
  - EXISTING WALL TO BE REMOVED
  - PROPOSED WALL
  - EXISTING DOOR TO REMAIN
  - EXISTING DOOR TO BE REMOVED
  - PROPOSED DOOR
  - HARDWIRED & INTERCONNECTED SMOKE DETECTOR
  - HARDWIRED & INTERCONNECTED HEAT DETECTOR
  - HARDWIRED & INTERCONNECTED CARBON MONOXIDE DETECTOR

GENERAL NOTE: 1' 0" 1' 5' 10'

VERIFY AND CONFIRM ALL CONDITIONS AND/OR DIMENSIONS SHOWN PRIOR TO COMMENCING CONSTRUCTION OR ORDERING MATERIALS. NOTIFY ARCHITECT OF ANY INCONSISTENCIES FOR REVIEW AND APPROVAL BEFORE PROCEEDING WITH CONSTRUCTION.

<b>A1</b>	<b>PROPOSED FLOOR PLANS</b>	PROJECT # DATE: 19-16 REV: 1/4" = 1'-0" DRAWN BY: M.K. CHECKED BY: R.P.B.	<b>Cronan Dempsey</b> 44 Mather Street Boston, MA 02124	 415 Neponset Ave. www.roche-christopher.com Telephone: 617-282-0030 Dorchester, Massachusetts 02122 Fax: 617-282-1080
-----------	-----------------------------	---	---	--