
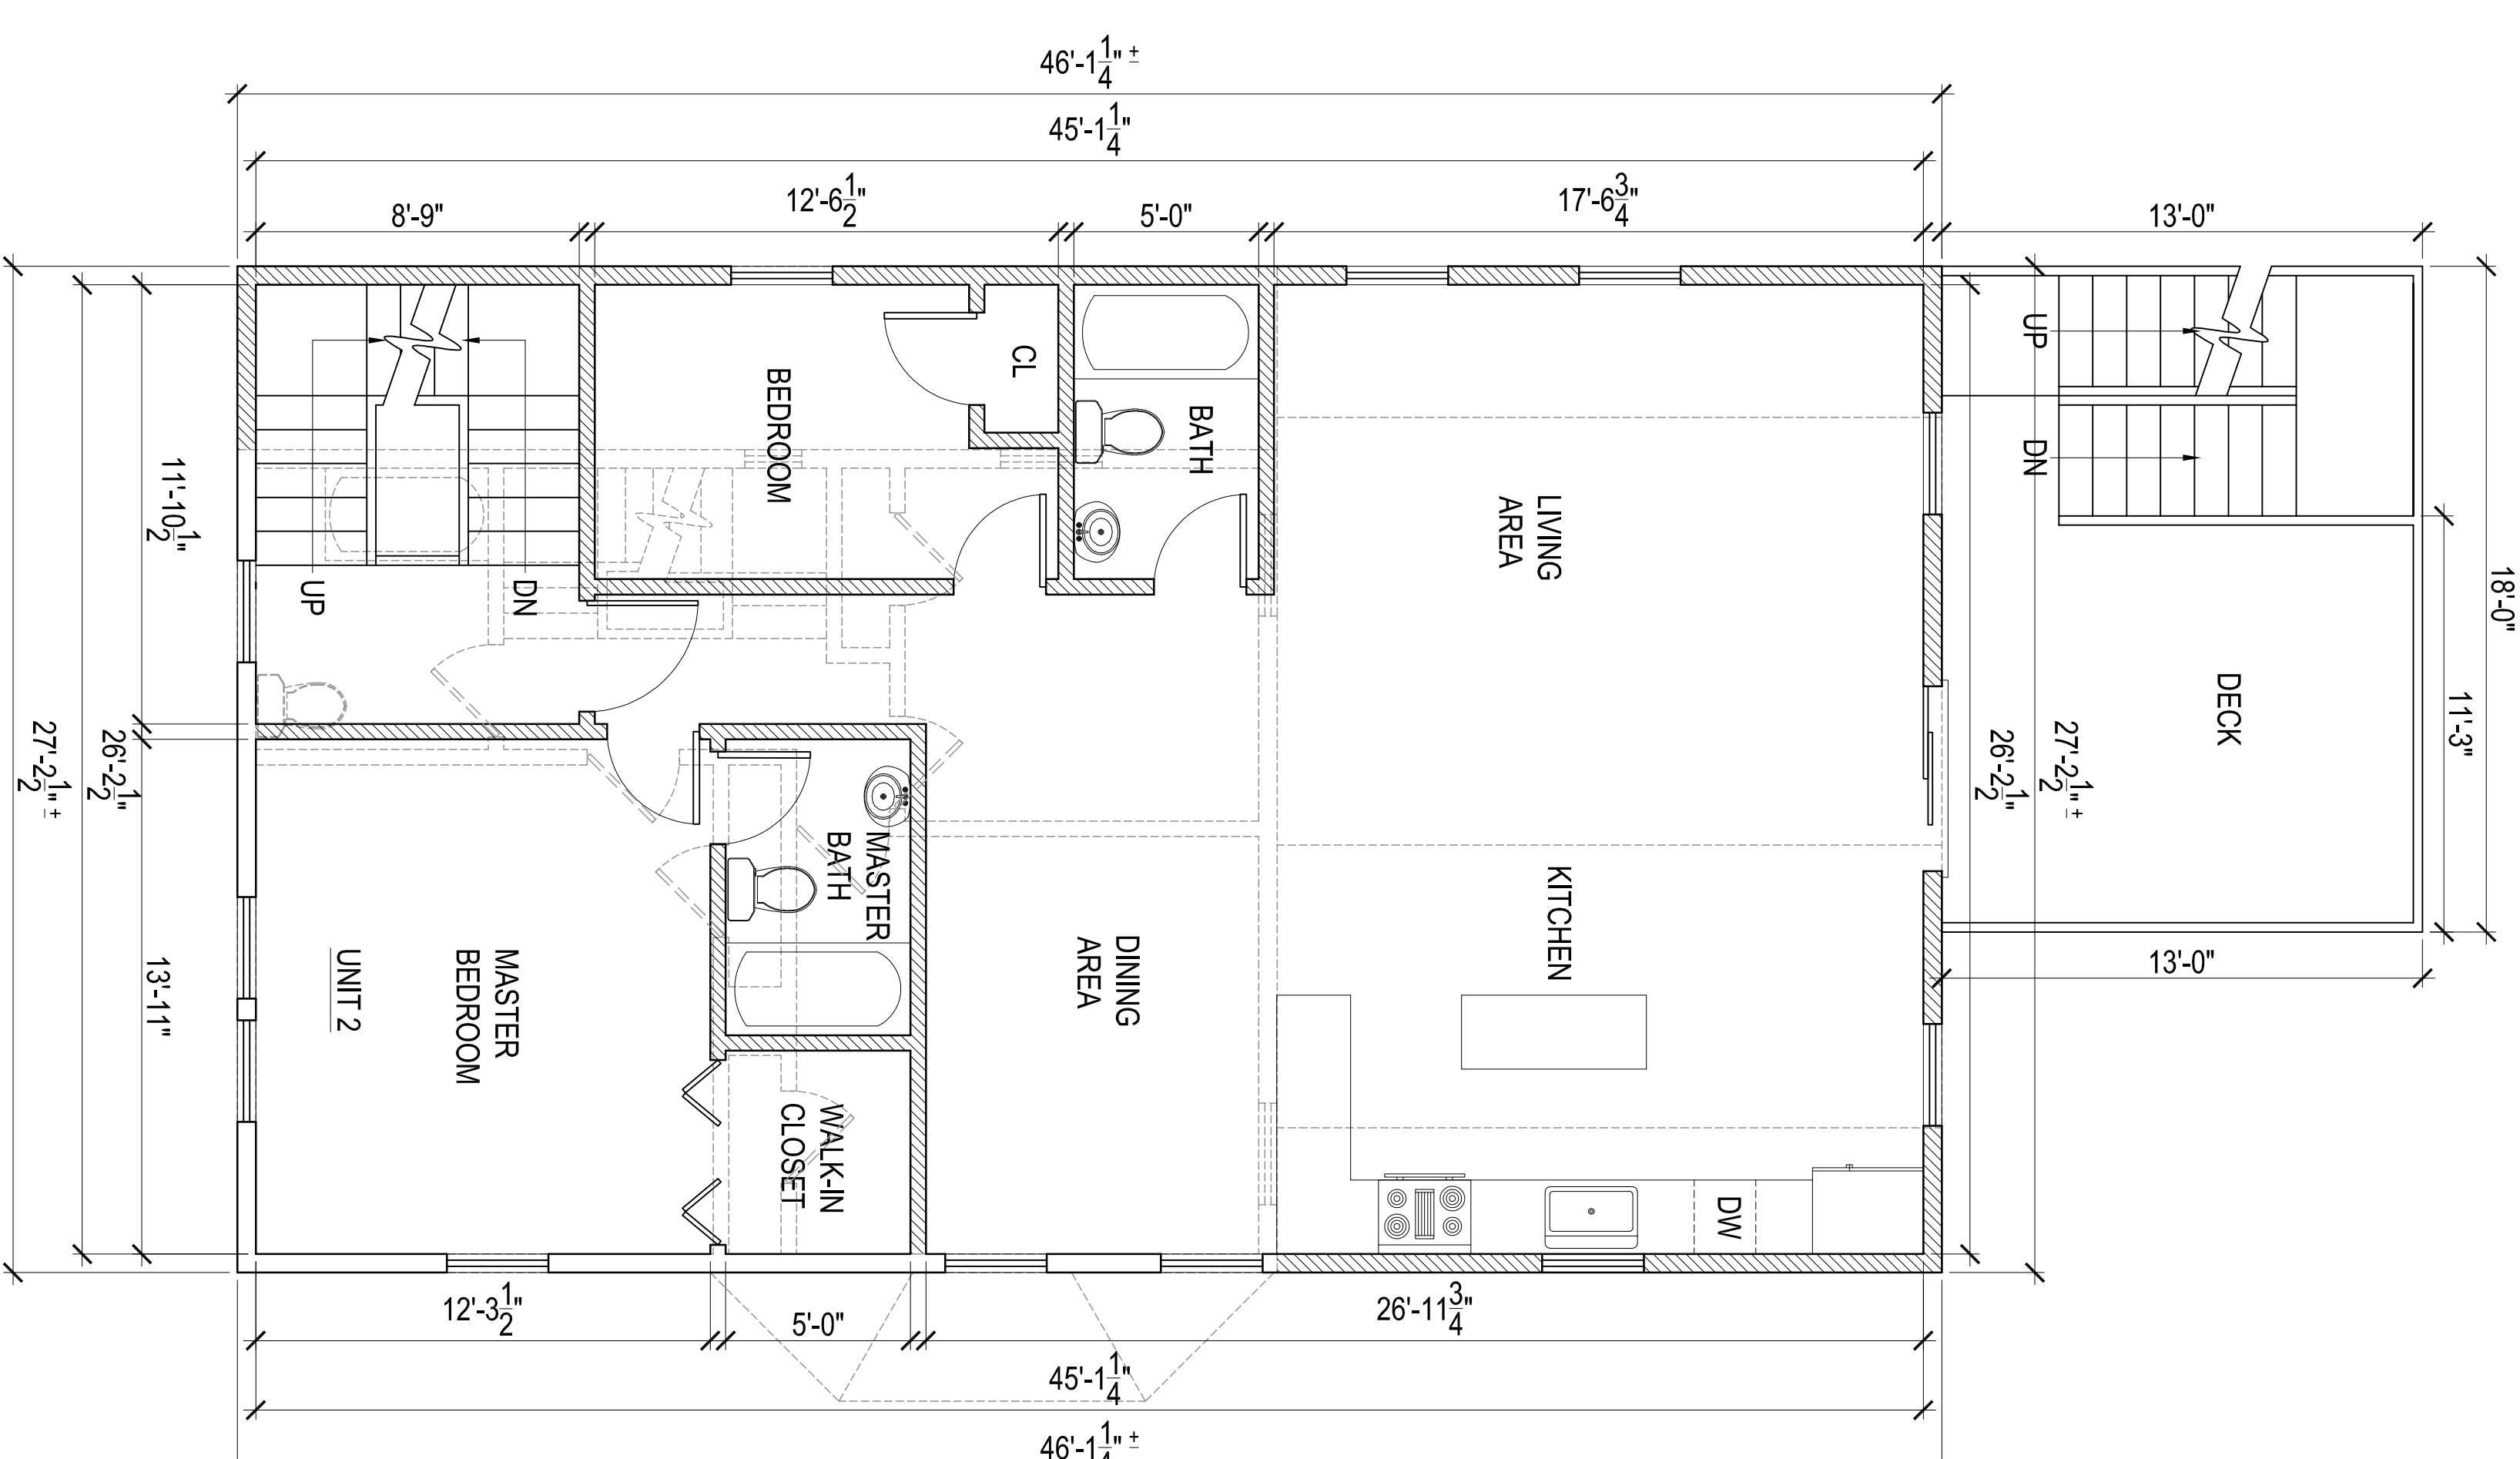


REV.	DATE	DESCRIPTION
1	X-XX-XX	XXX

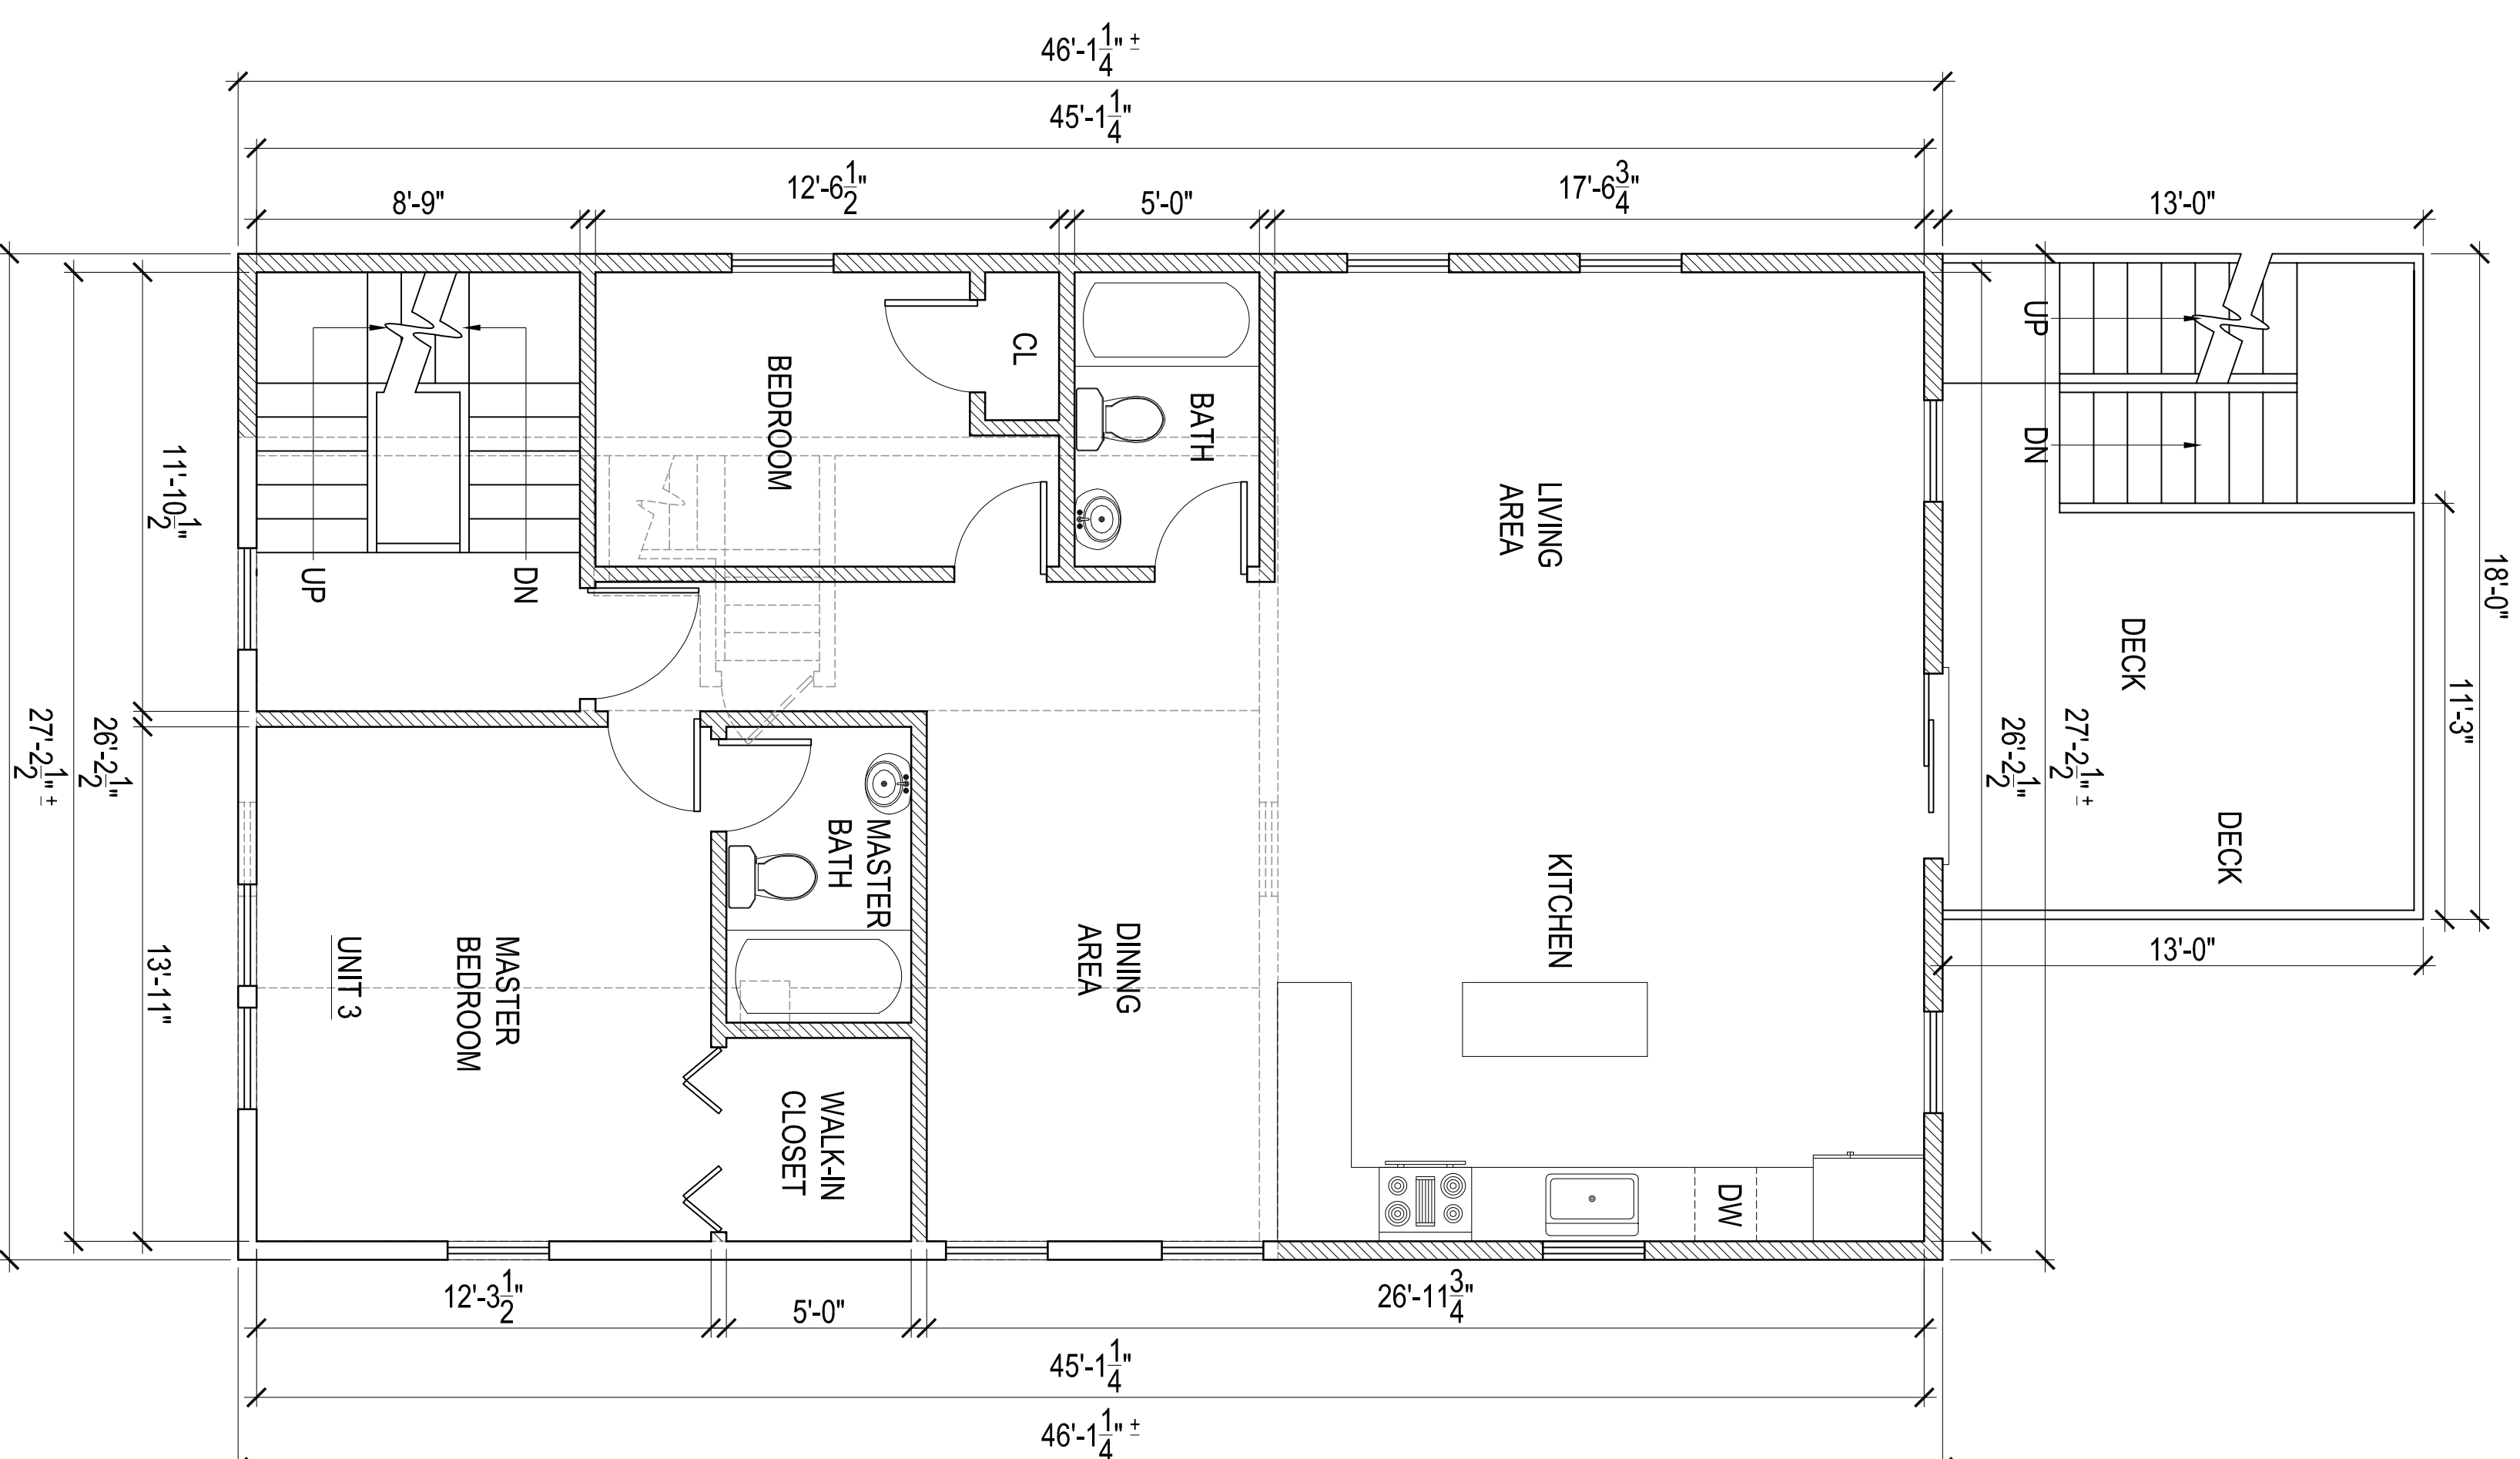

- LEGEND**
- EXISTING WALL TO REMAIN
  - EXISTING WALL TO BE REMOVED
  - PROPOSED WALL
  - EXISTING DOOR TO REMAIN
  - EXISTING DOOR TO BE REMOVED
  - PROPOSED DOOR
  - HARDWIRED & INTERCONNECTED SMOKE DETECTOR
  - HARDWIRED & INTERCONNECTED HEAT DETECTOR
  - HARDWIRED & INTERCONNECTED CARBON MONOXIDE DETECTOR

GENERAL NOTE: 1" = 0' 1" 5' 10'

VERIFY AND CONFIRM ALL CONDITIONS AND/OR DIMENSIONS SHOWN PRIOR TO COMMENCING CONSTRUCTION OR ORDERING MATERIALS. NOTIFY ARCHITECT OF ANY INCONSISTENCIES FOR REVIEW AND APPROVAL BEFORE PROCEEDING WITH CONSTRUCTION.

**RCA, LLC**  
 415 Neponset Ave. www.roche-christopher.com Telephone: 617-282-0030  
 Dorchester, Massachusetts 02122 Fax: 617-282-1080

Cronan Dempsey  
 44 Mather Street  
 Boston, MA 02124

PROJECT #  
 DATE: 19-16  
 REV:  
 SCALE: 1/4" = 1'-0"  
 DRAWN BY:  
 M.K.  
 CHECKED BY:  
 R.P.B.

PROPOSED FLOOR PLANS &  
 ROOF PLAN

**A2**