


PROPOSED FIRST FLOOR PLAN

SCALE: $\frac{3}{16}" = 1'-0"$

ADAM STREET

PAGE NUMBER A-1	T DESIGN, LLC 1248 RANDOLPH AVE MILTON, MA. 02186	QUOCTUANPE@GMAIL.COM 617-797-6637	ADDITION CONSTRUCTION	REVISION
			411 ADAM STREET DORCHESTER, MASSACHUSETTS	
			DRAWN: TN	
			CHECKED: TN	
			DATE: 5/05/17	
			APPROVED: TN	

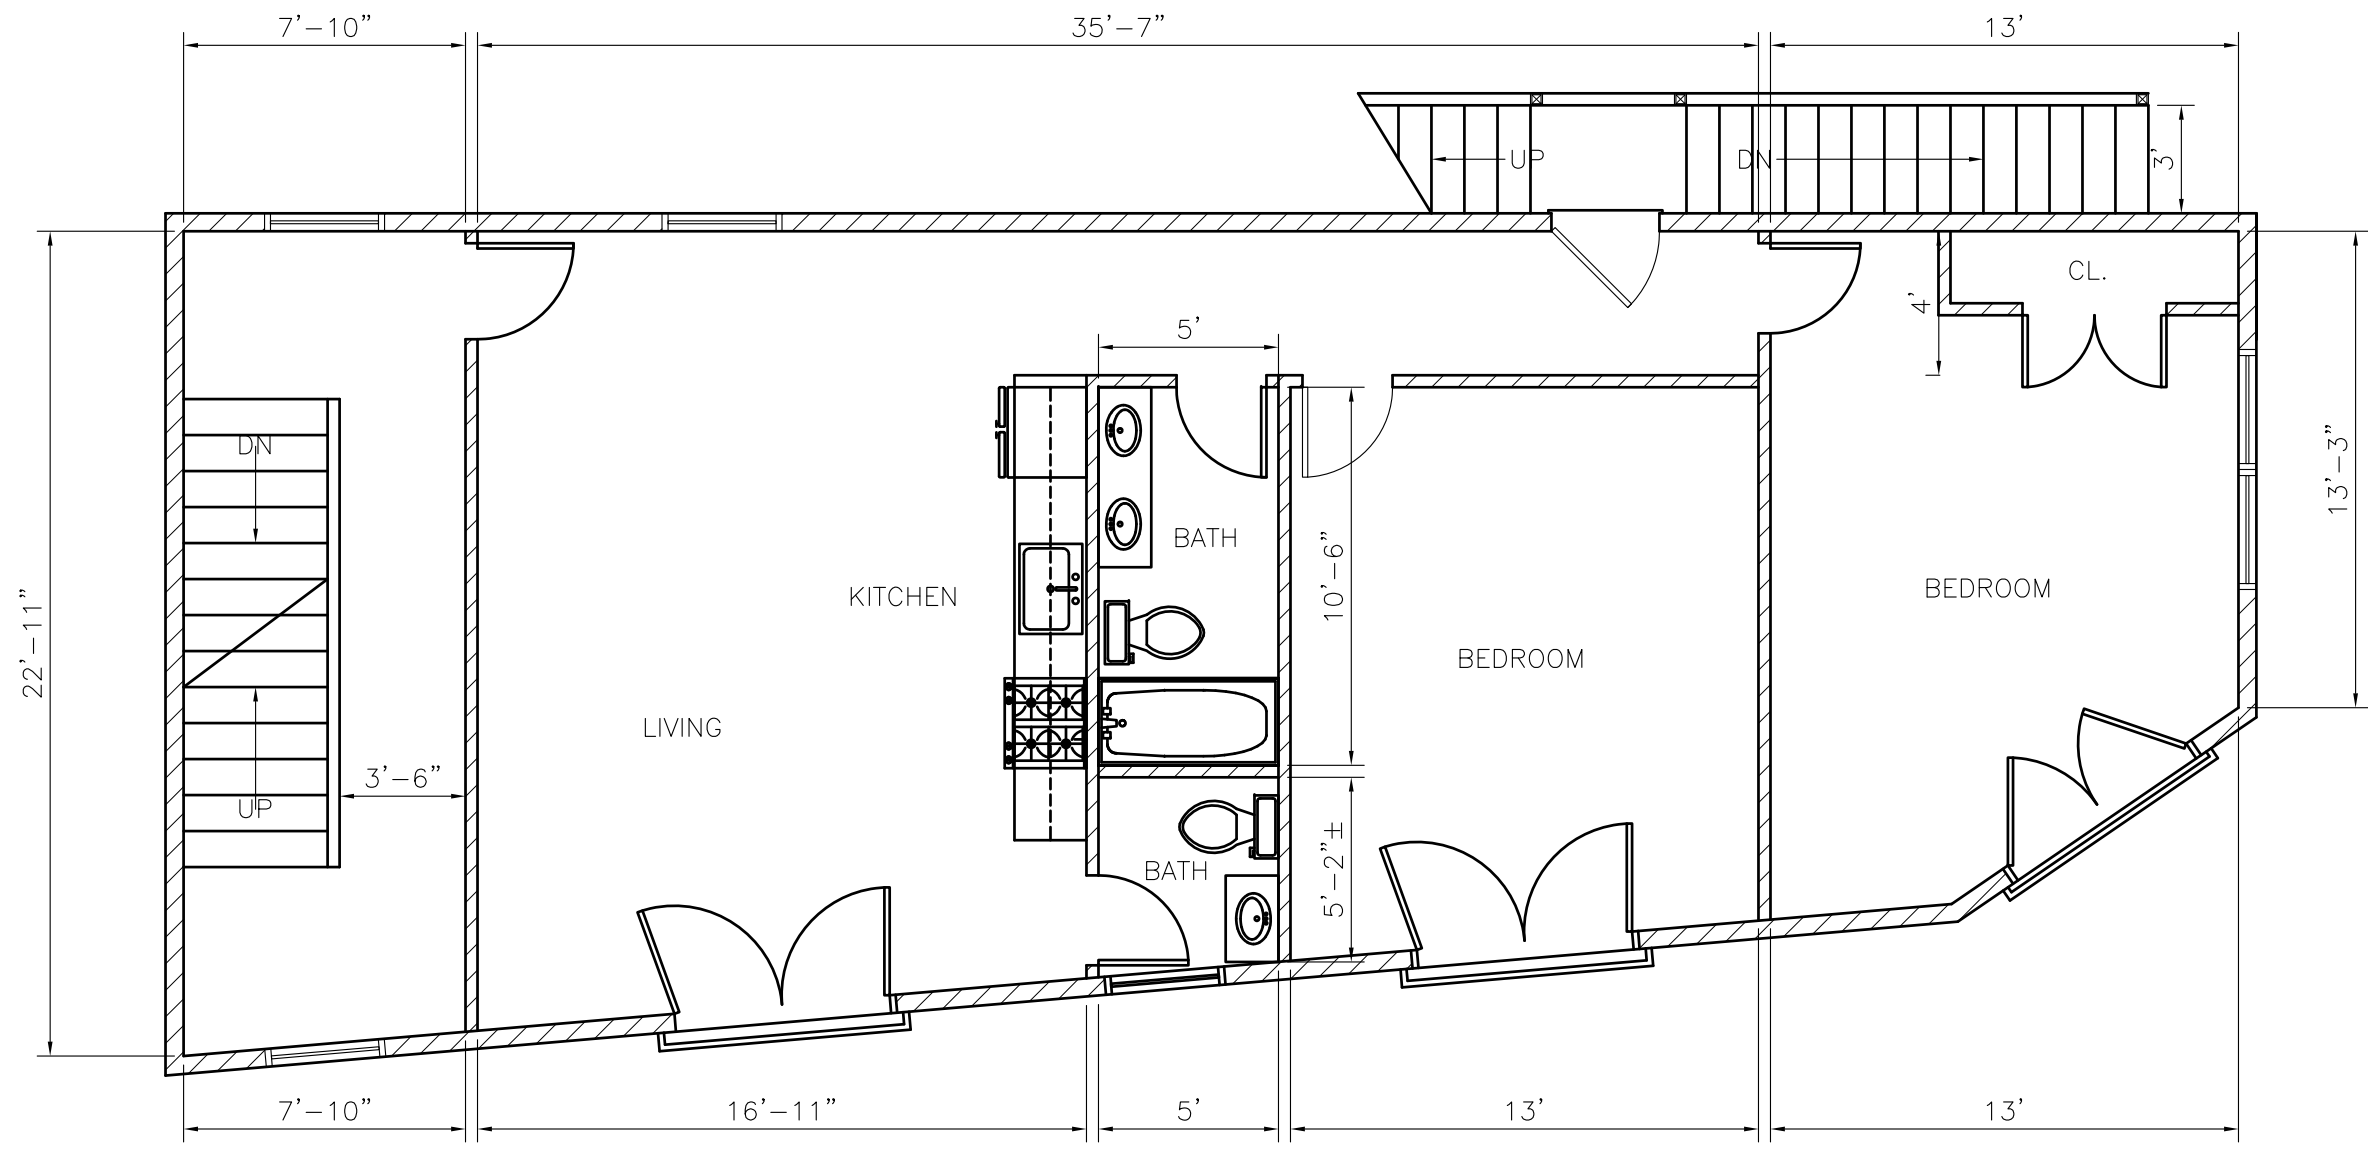


ADAM STREET

PROPOSED SECOND FLOOR PLAN

SCALE: $\frac{3}{16}'' = 1'-0''$

PAGE NUMBER A-2	T DESIGN, LLC 1248 RANDOLPH AVE MILTON, MA. 02186	QUOCTUANPE@GMAIL.COM 617-797-6637	DRAWN: TN	REVISION
			CHECKED: TN	
			DATE: 5/05/17	
			APPROVED: TN	
			ADDITION CONSTRUCTION 411 ADAM STREET DORCHESTER, MASSACHUSETTS	

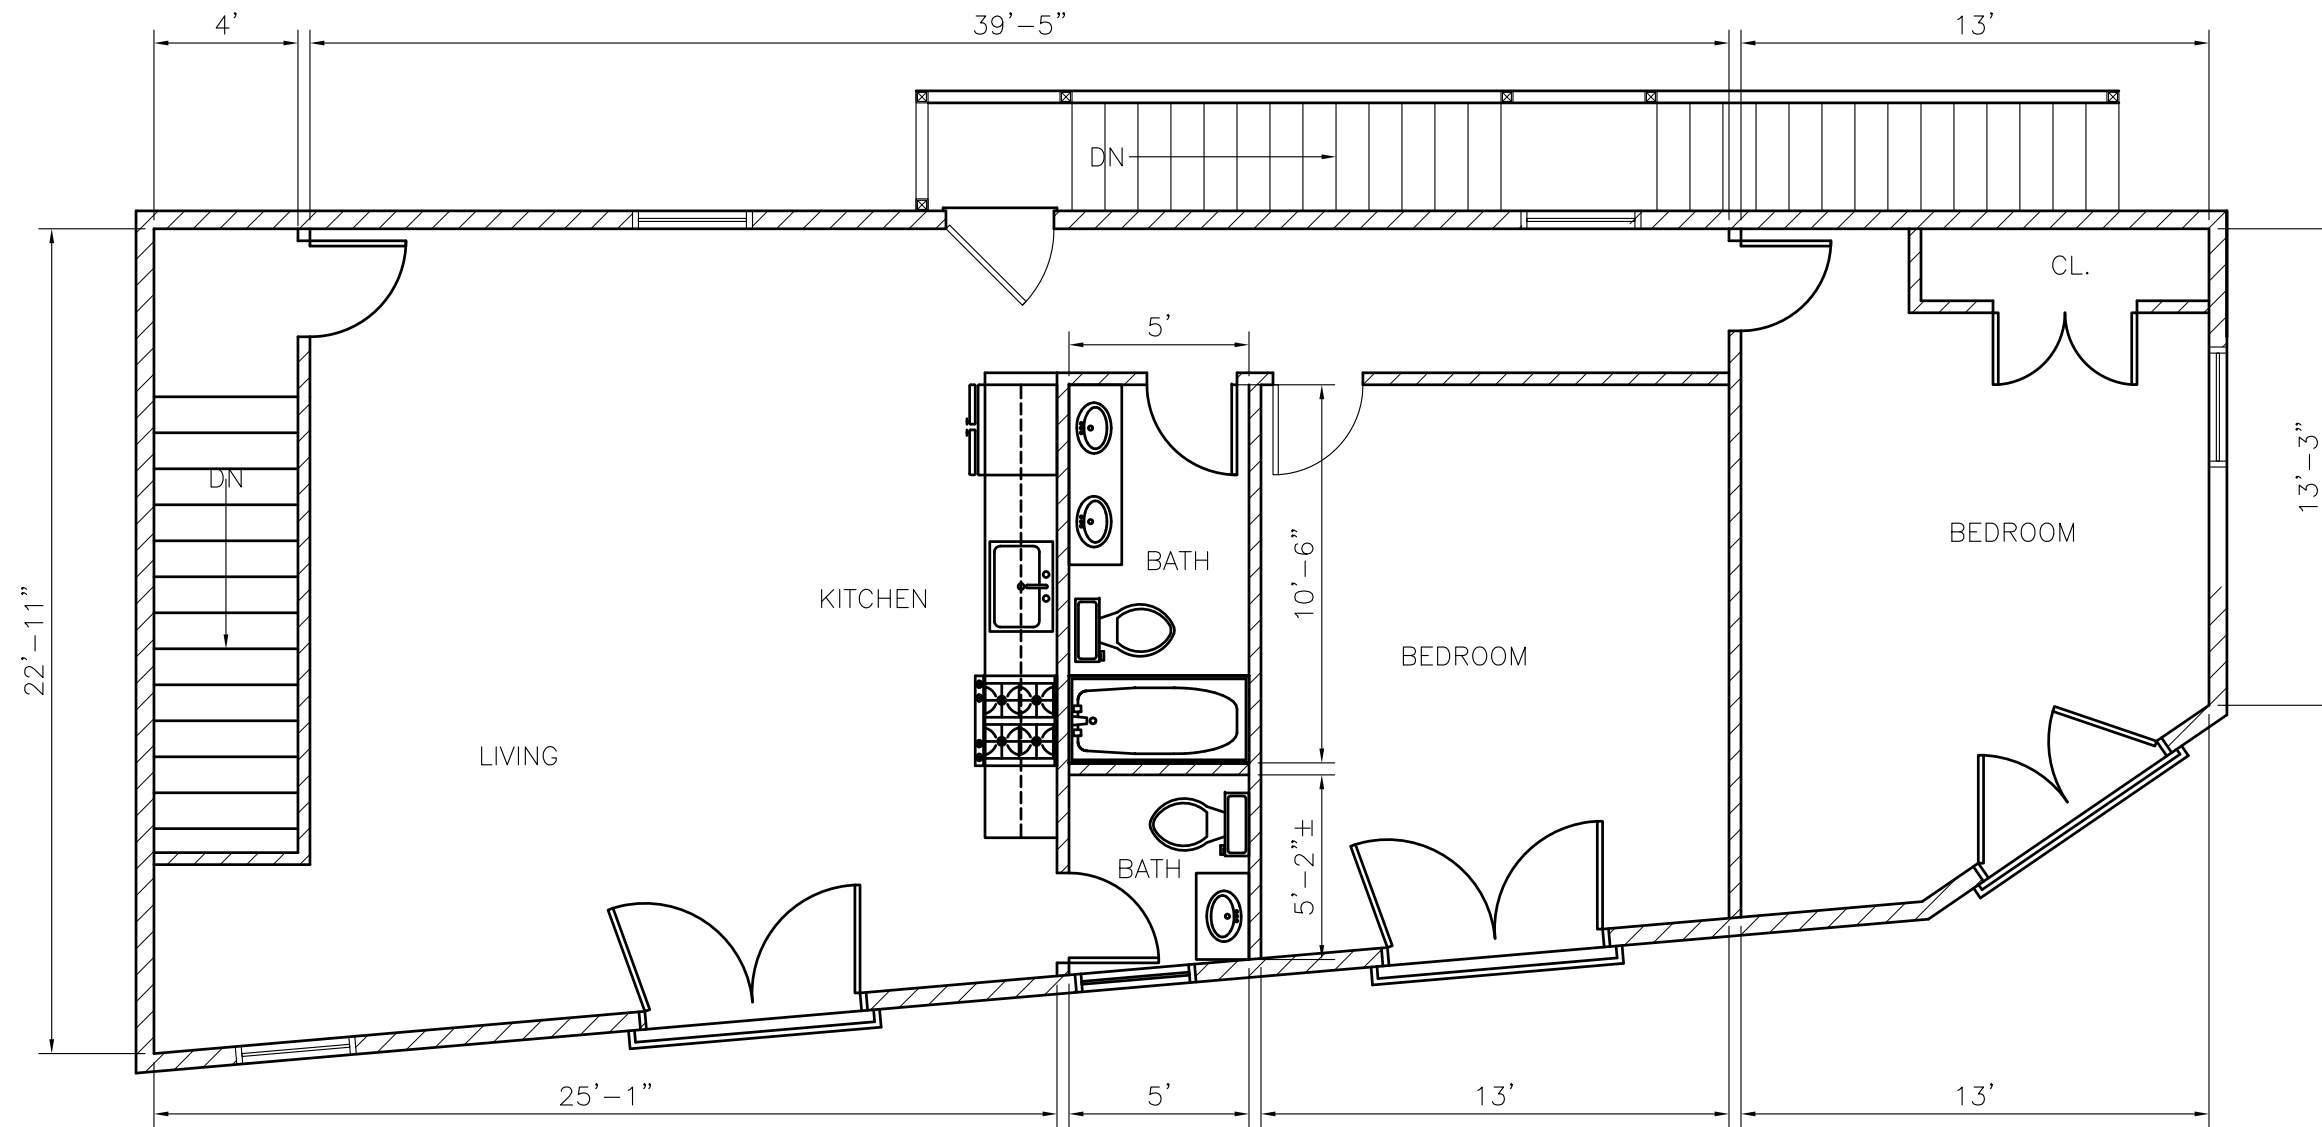


ADAM STREET

PROPOSED THIRD FLOOR PLAN

SCALE: $\frac{3}{16}'' = 1'-0''$

PAGE NUMBER A-3	T DESIGN, LLC 1248 RANDOLPH AVE MILTON, MA. 02186	QUOCTUANPE@GMAIL.COM 617-797-6637	DRAWN: TN	REVISION
			CHECKED: TN	
			DATE: 5/05/17	
			APPROVED: TN	
ADDITION CONSTRUCTION 411 ADAM STREET DORCHESTER, MASSACHUSETTS				

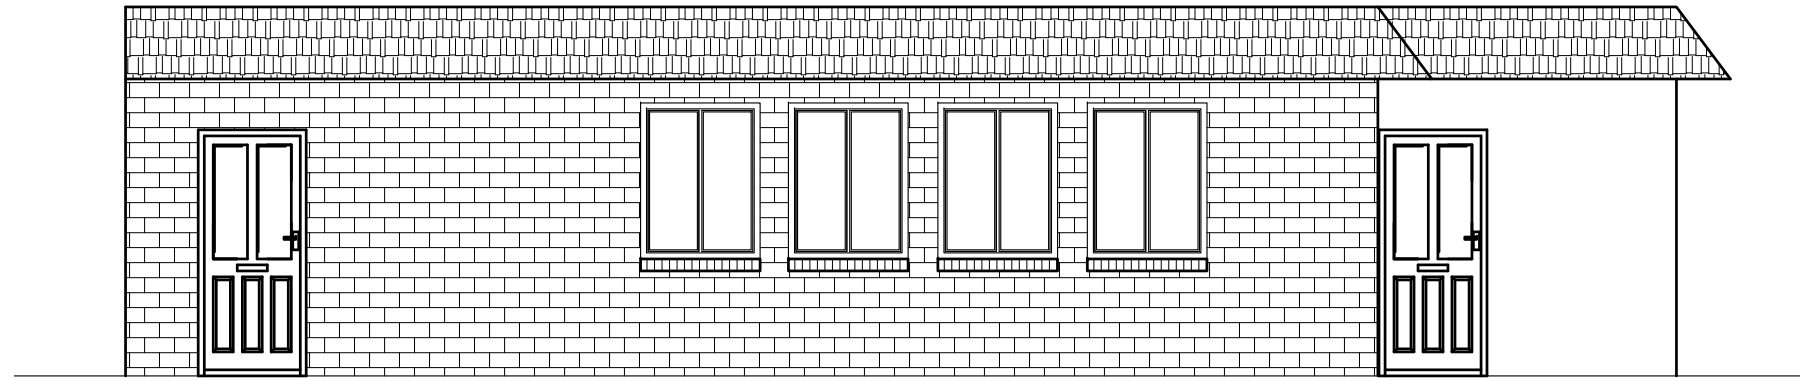

EXISTING LEFT ELEVATION VIEW

SCALE: $\frac{3}{16}'' = 1'-0''$



PROPOSED LEFT ELEVATION VIEW

SCALE: $\frac{3}{16}'' = 1'-0''$

REVISION

ADDITION CONSTRUCTION
411 ADAM STREET
DORCHESTER, MASSACHUSETTS

DRAWN: TN	CHECKED: TN
DATE: 5/05/17	APPROVED: TN

QUOCTUANPE@GMAIL.COM
617-797-6637

T DESIGN, LLC
1248 RANDOLPH AVE
MILTON, MA. 02186

FACE NUMBER
A-4