



BASEMENT PLAN
 SCALE: $\frac{3}{16}'' = 1'-0''$




PAGE NUMBER A-1	T DESIGN, LLC 1248 RANDOLPH AVE MILTON, MA. 02186 617-797-6637 QUOCTUANPE@GMAIL.COM	DESIGNED: TN	EXISTING FLOOR PLAN 16 NIXON STREET DORCHESTER, MASSACHUSETTS	REVISION
		DRAWN: TN		
		CHECKED: TN		
		DATE: 11/29/16		
		APPROVED: TN		

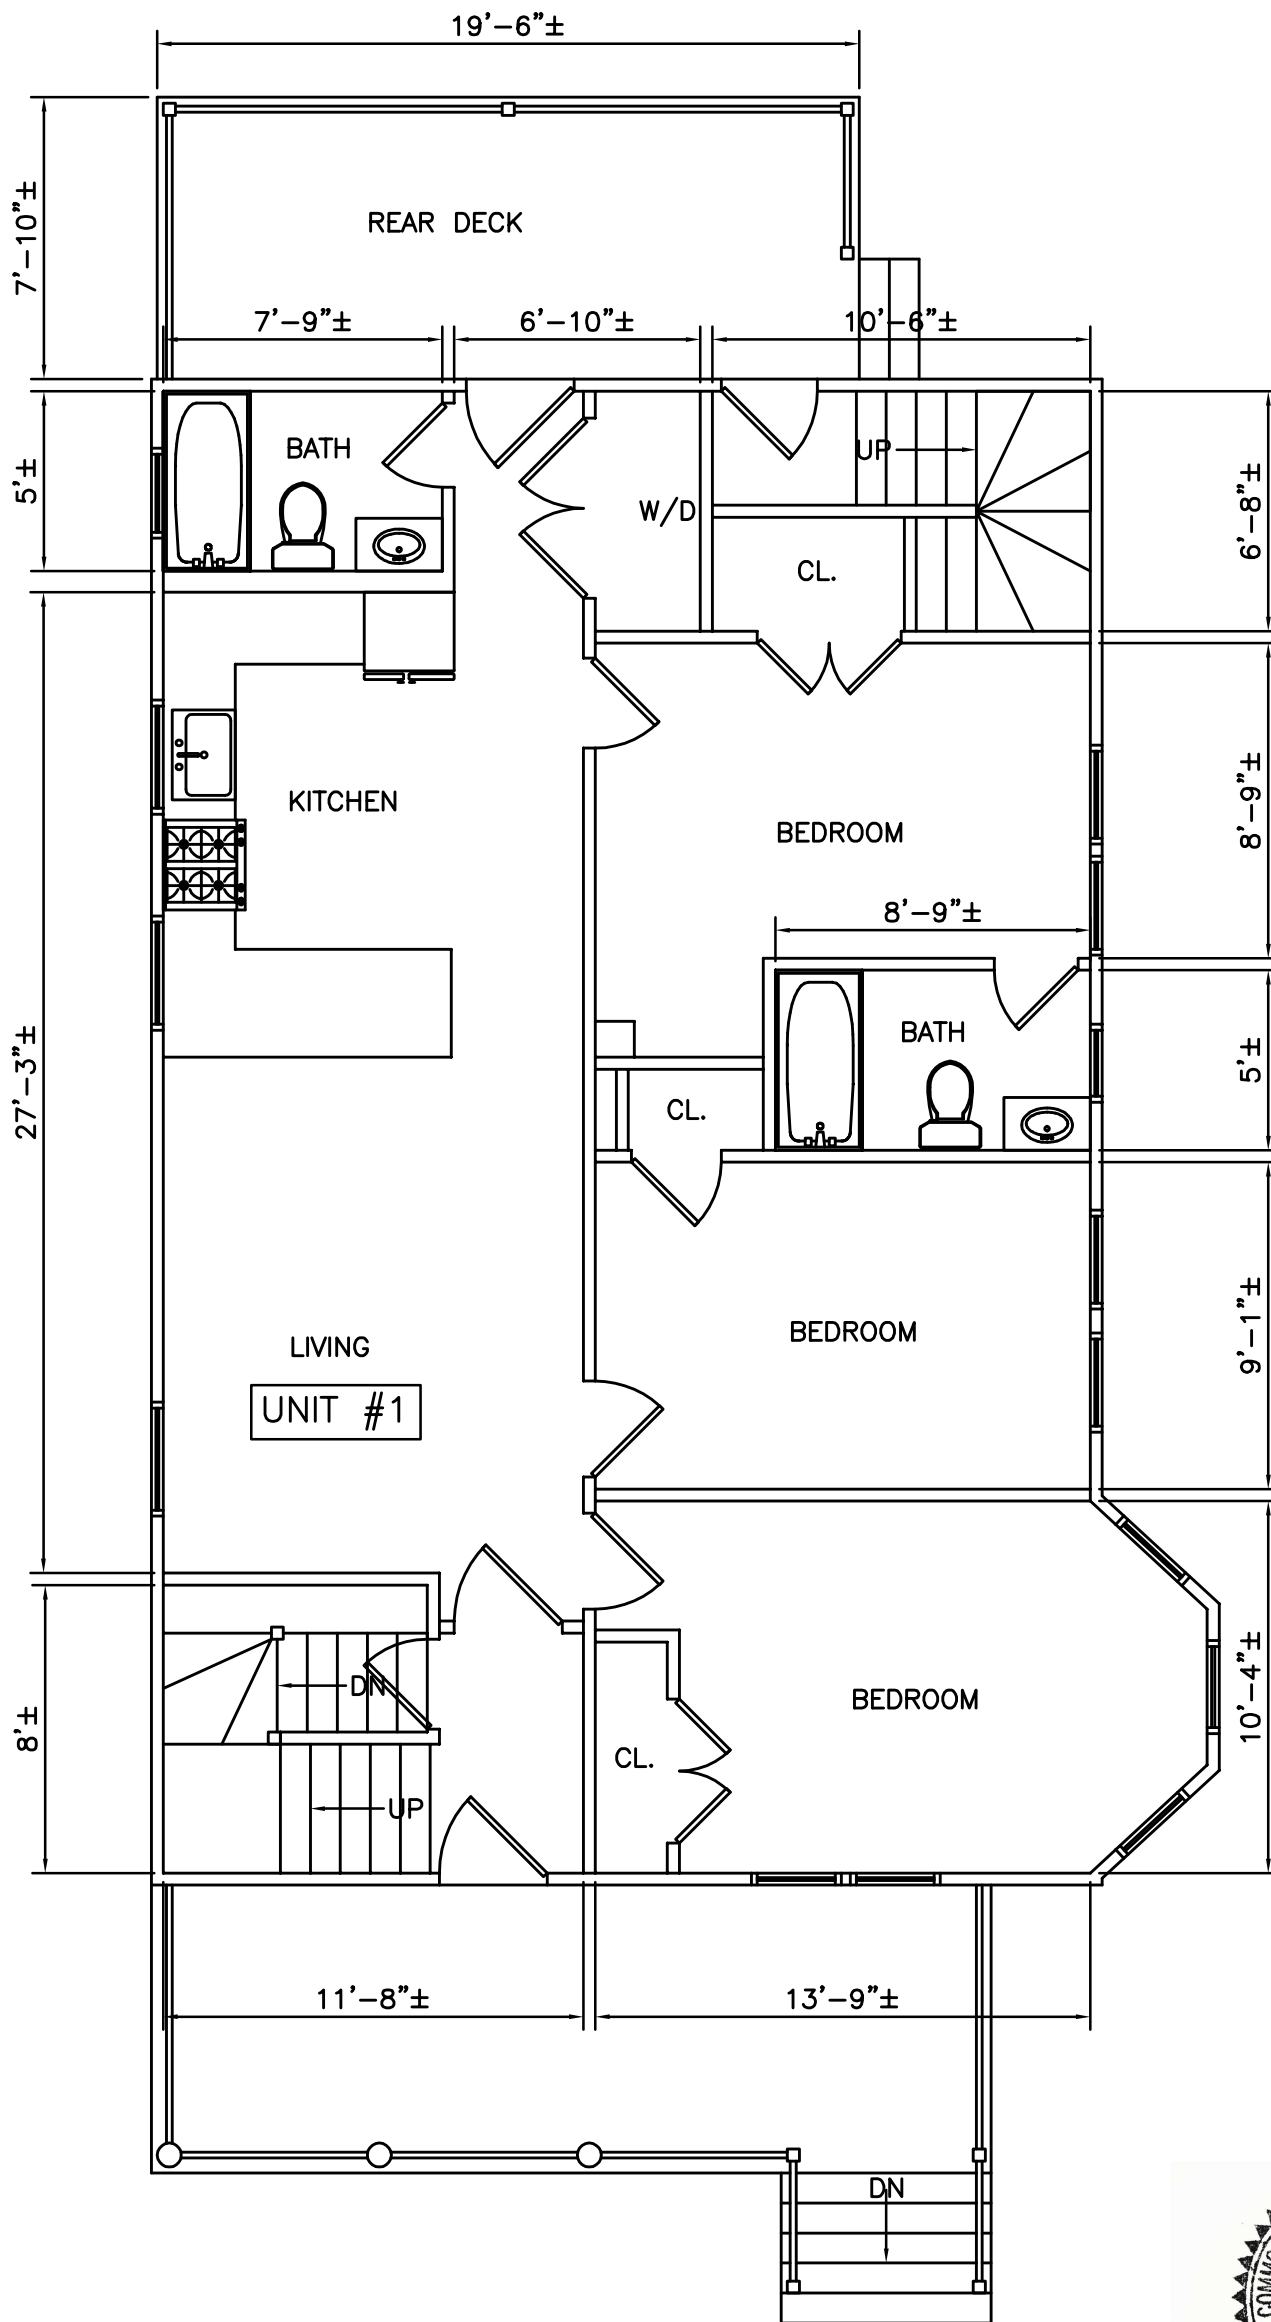

FIRST FLOOR PLAN
 SCALE: $\frac{3}{16}'' = 1'-0''$

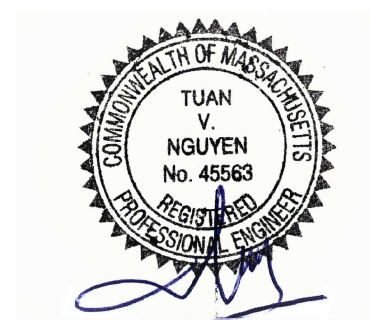


PAGE NUMBER	T DESIGN, LLC	DESIGNED: TN	EXISTING FLOOR PLAN 16 NIXON STREET DORCHESTER, MASSACHUSETTS	REVISION	
A-2	1248 RANDOLPH AVE MILTON, MA. 02186	617-797-6637 QUOCTUANPE@GMAIL.COM		DRAWN: TN	
				CHECKED: TN	
				DATE: 11/29/16	
				APPROVED: TN	

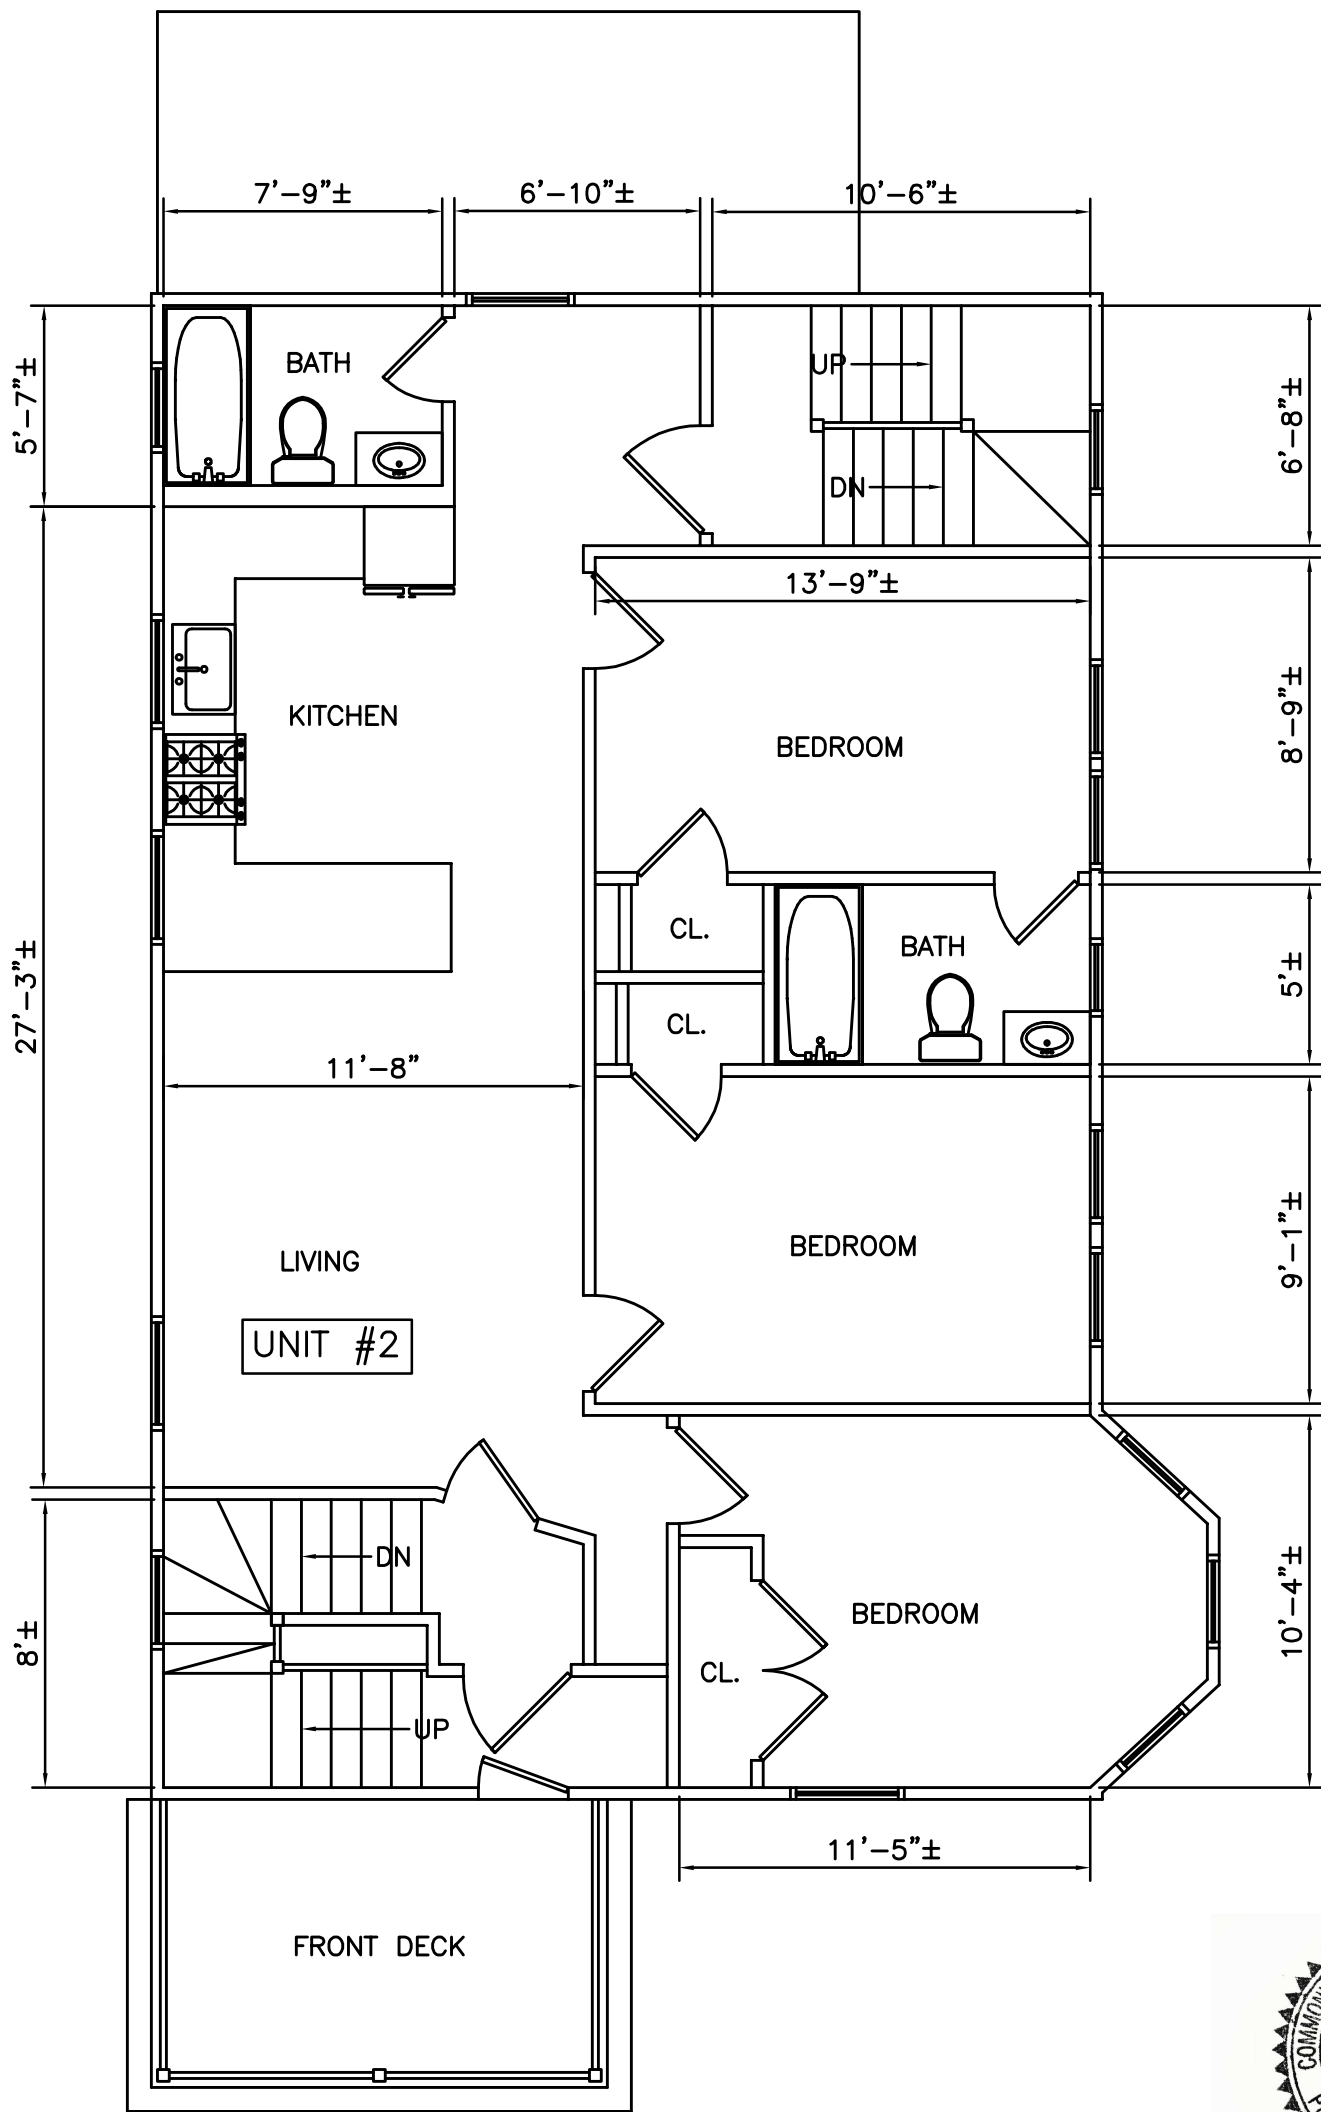


SECOND FLOOR PLAN

SCALE: $\frac{3}{16}" = 1'-0"$

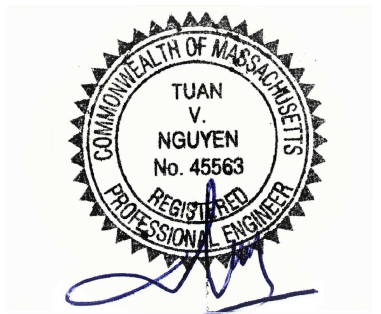

PAGE NUMBER	T DESIGN, LLC	DESIGNED: TN	EXISTING FLOOR PLAN 16 NIXON STREET DORCHESTER, MASSACHUSETTS	REVISION
A-3	1248 RANDOLPH AVE MILTON, MA. 02186	DRAWN: TN		
	617-797-6637	CHECKED: TN		
	QUOCTUANPE@GMAIL.COM	DATE: 11/29/16		
		APPROVED: TN		

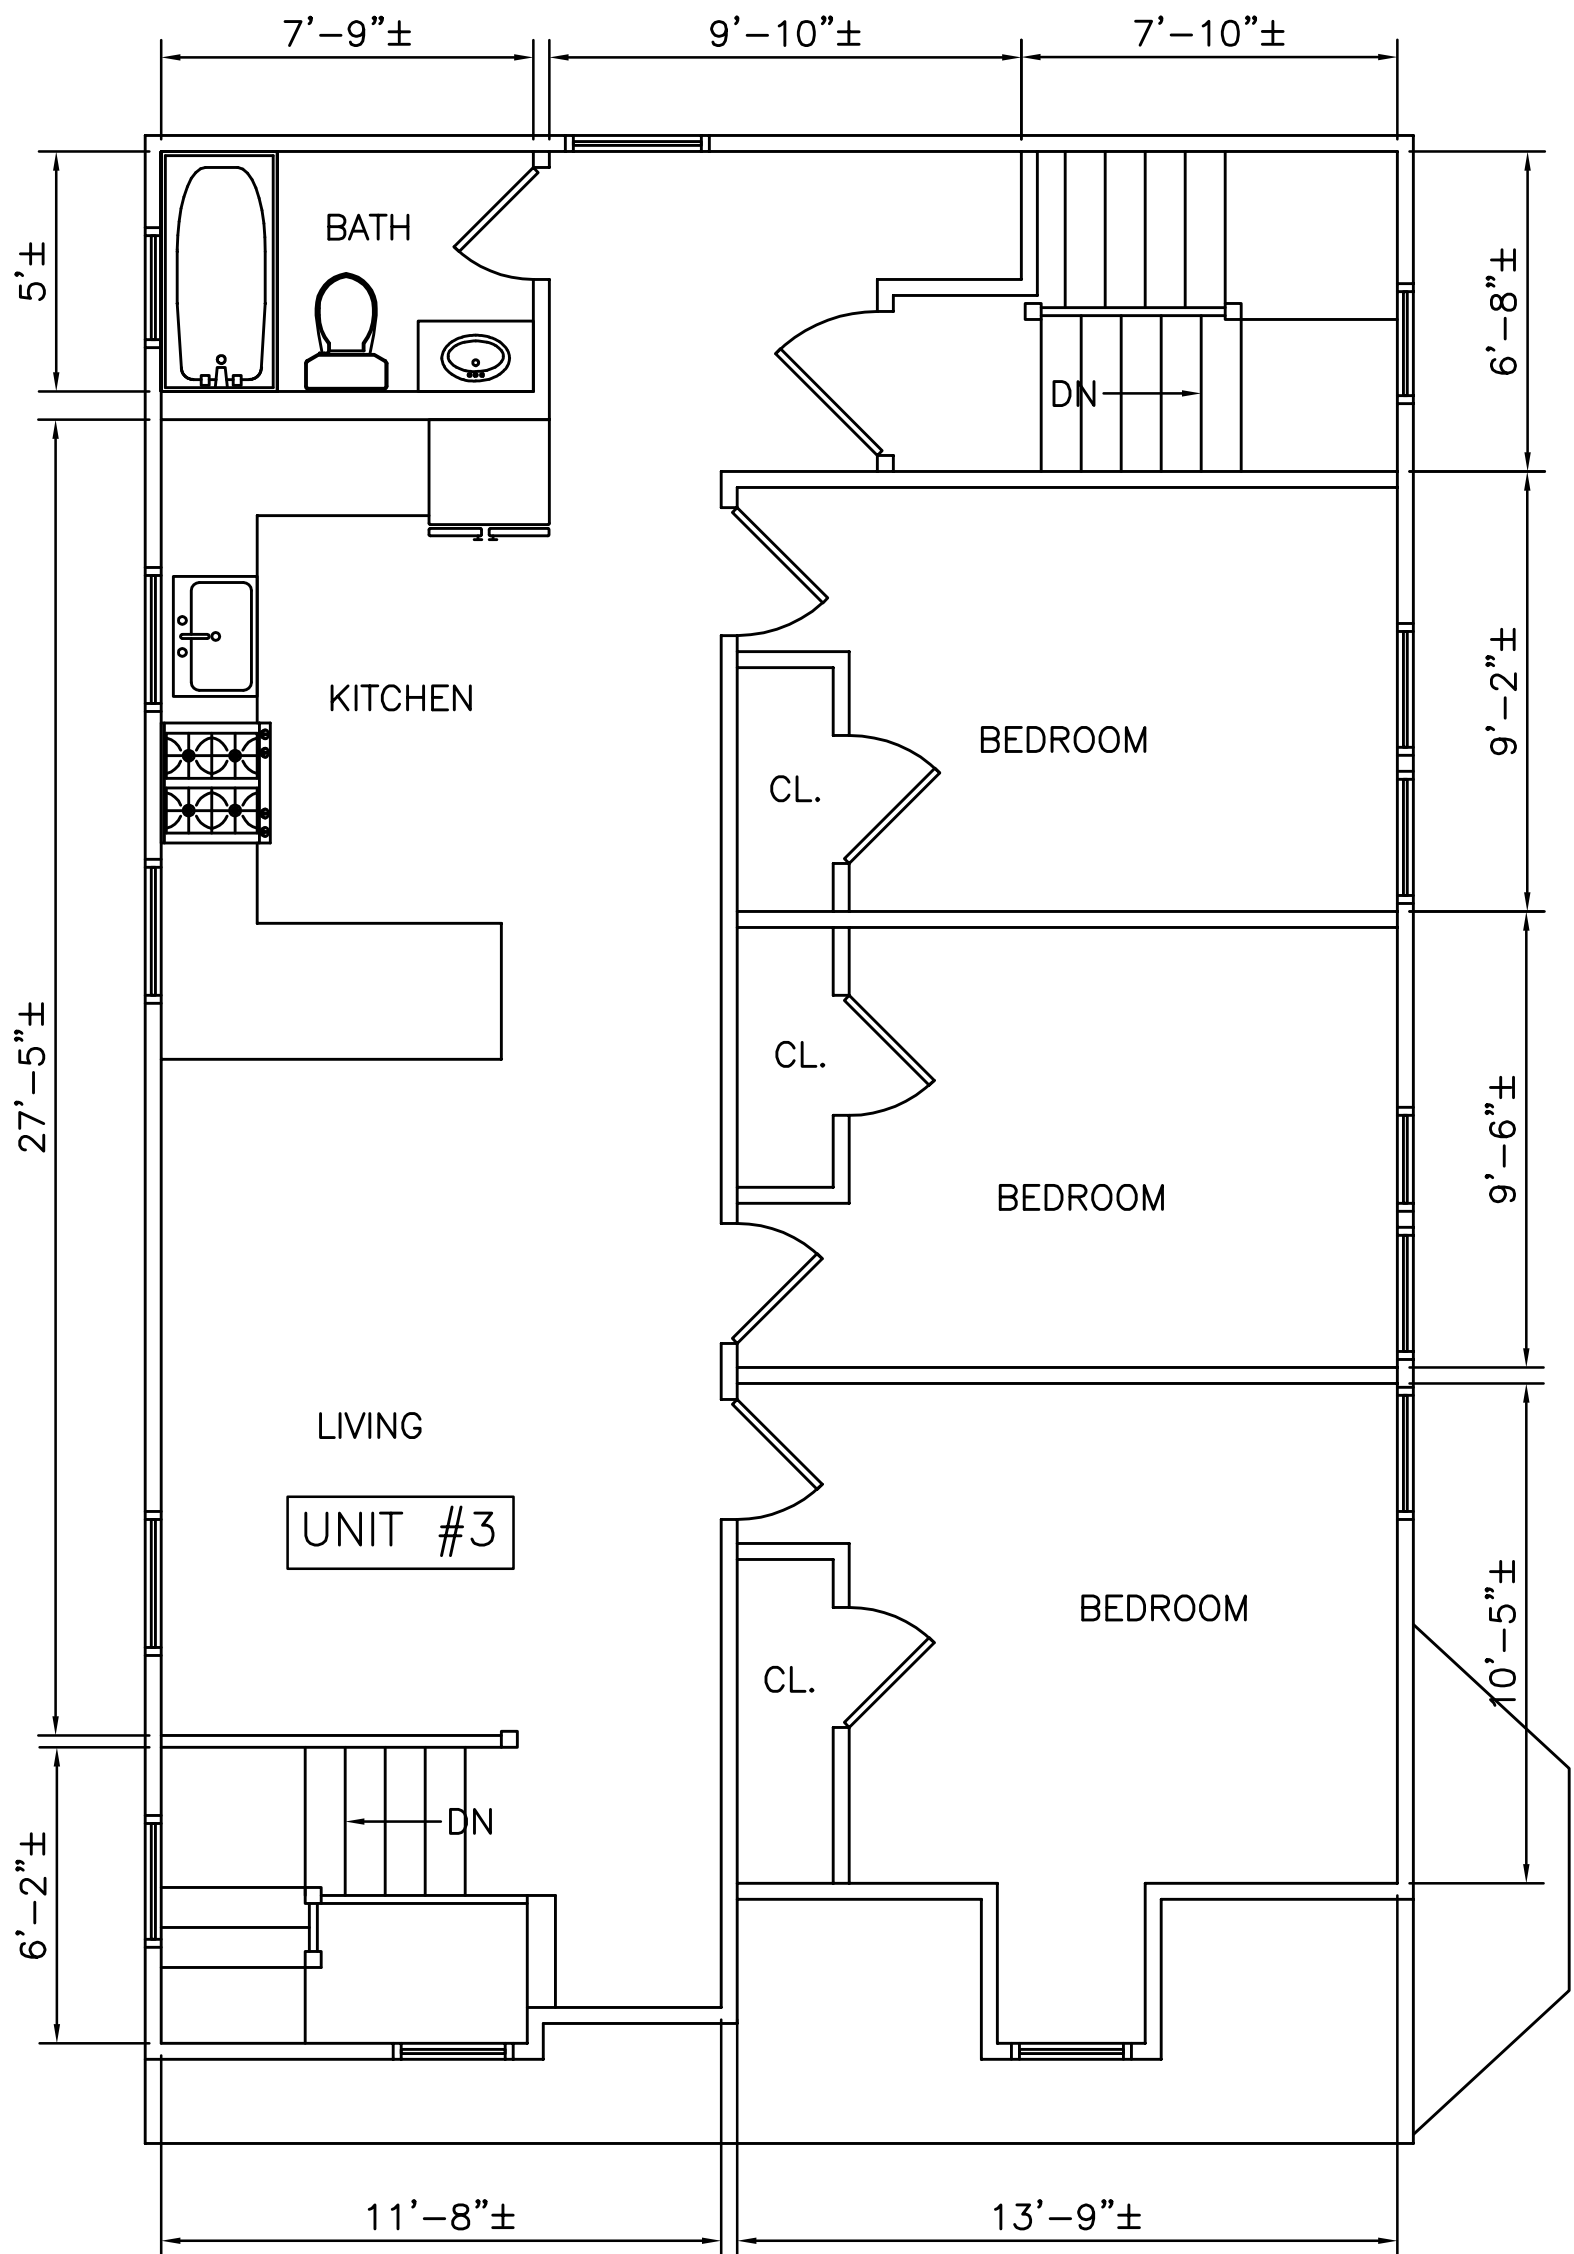

THIRD FLOOR PLAN
 SCALE: $\frac{1}{4}'' = 1'-0''$



PAGE NUMBER	T DESIGN, LLC	DESIGNED: TN	EXISTING FLOOR PLAN 16 NIXON STREET DORCHESTER, MASSACHUSETTS	REVISION
A-4	1248 RANDOLPH AVE MILTON, MA. 02186	DRAWN: TN		
	617-797-6637	CHECKED: TN		
	QUOCTUANPE@GMAIL.COM	DATE: 11/29/16		
		APPROVED: TN		