




<ul style="list-style-type: none">Under Construction TurbineWind TurbineSubstationPrimary Laydown AreaAlternative Laydown AreaYear-Round ResidenceSeasonal Residence	<ul style="list-style-type: none">PublicUnknownParticipating ParcelNon-Participating ParcelNYS DEC LandTown BoundaryCounty Boundary	<ul style="list-style-type: none">Project AreaPredicted Sound Level (dBA)<ul style="list-style-type: none">30354045505560	<div><div></div><div>Scale 1:4,800 1 inch = 400 feet</div><div><div>0</div><div>200</div><div>400</div><div>Feet</div></div></div>	<div><div></div><div><div>1</div><div>2</div><div>3</div><div>4</div><div>5</div><div>6</div><div>7</div><div>8</div><div>9</div><div>10</div><div>11</div><div>12</div><div>13</div><div>14</div><div>15</div><div>16</div><div>17</div><div>18</div><div>19</div><div>20</div><div>21</div><div>22</div><div>23</div><div>24</div><div>25</div><div>26</div><div>27</div><div>28</div><div>29</div><div>30</div></div></div>
--	---	--	--	--




<ul style="list-style-type: none">Under Construction TurbineWind TurbineSubstationPrimary Laydown AreaAlternative Laydown AreaYear-Round ResidenceSeasonal Residence	<ul style="list-style-type: none">PublicUnknownParticipating ParcelNon-Participating ParcelNYS DEC LandTown BoundaryCounty Boundary	<ul style="list-style-type: none">Project AreaPredicted Sound Level (dBA)<ul style="list-style-type: none">30354045505560	<div><div></div><div>Scale 1:4,800 1 inch = 400 feet</div><div><div>0</div><div>200</div><div>400</div><div>Feet</div></div></div>	<div><div></div><div><div>1</div><div>2</div><div>3</div><div>4</div><div>5</div><div>6</div><div>7</div><div>8</div><div>9</div><div>10</div><div>11</div><div>12</div><div>13</div><div>14</div><div>15</div><div>16</div><div>17</div><div>18</div><div>19</div><div>20</div><div>21</div><div>22</div><div>23</div><div>24</div><div>25</div><div>26</div><div>27</div><div>28</div><div>29</div><div>30</div></div></div>
--	---	--	--	--

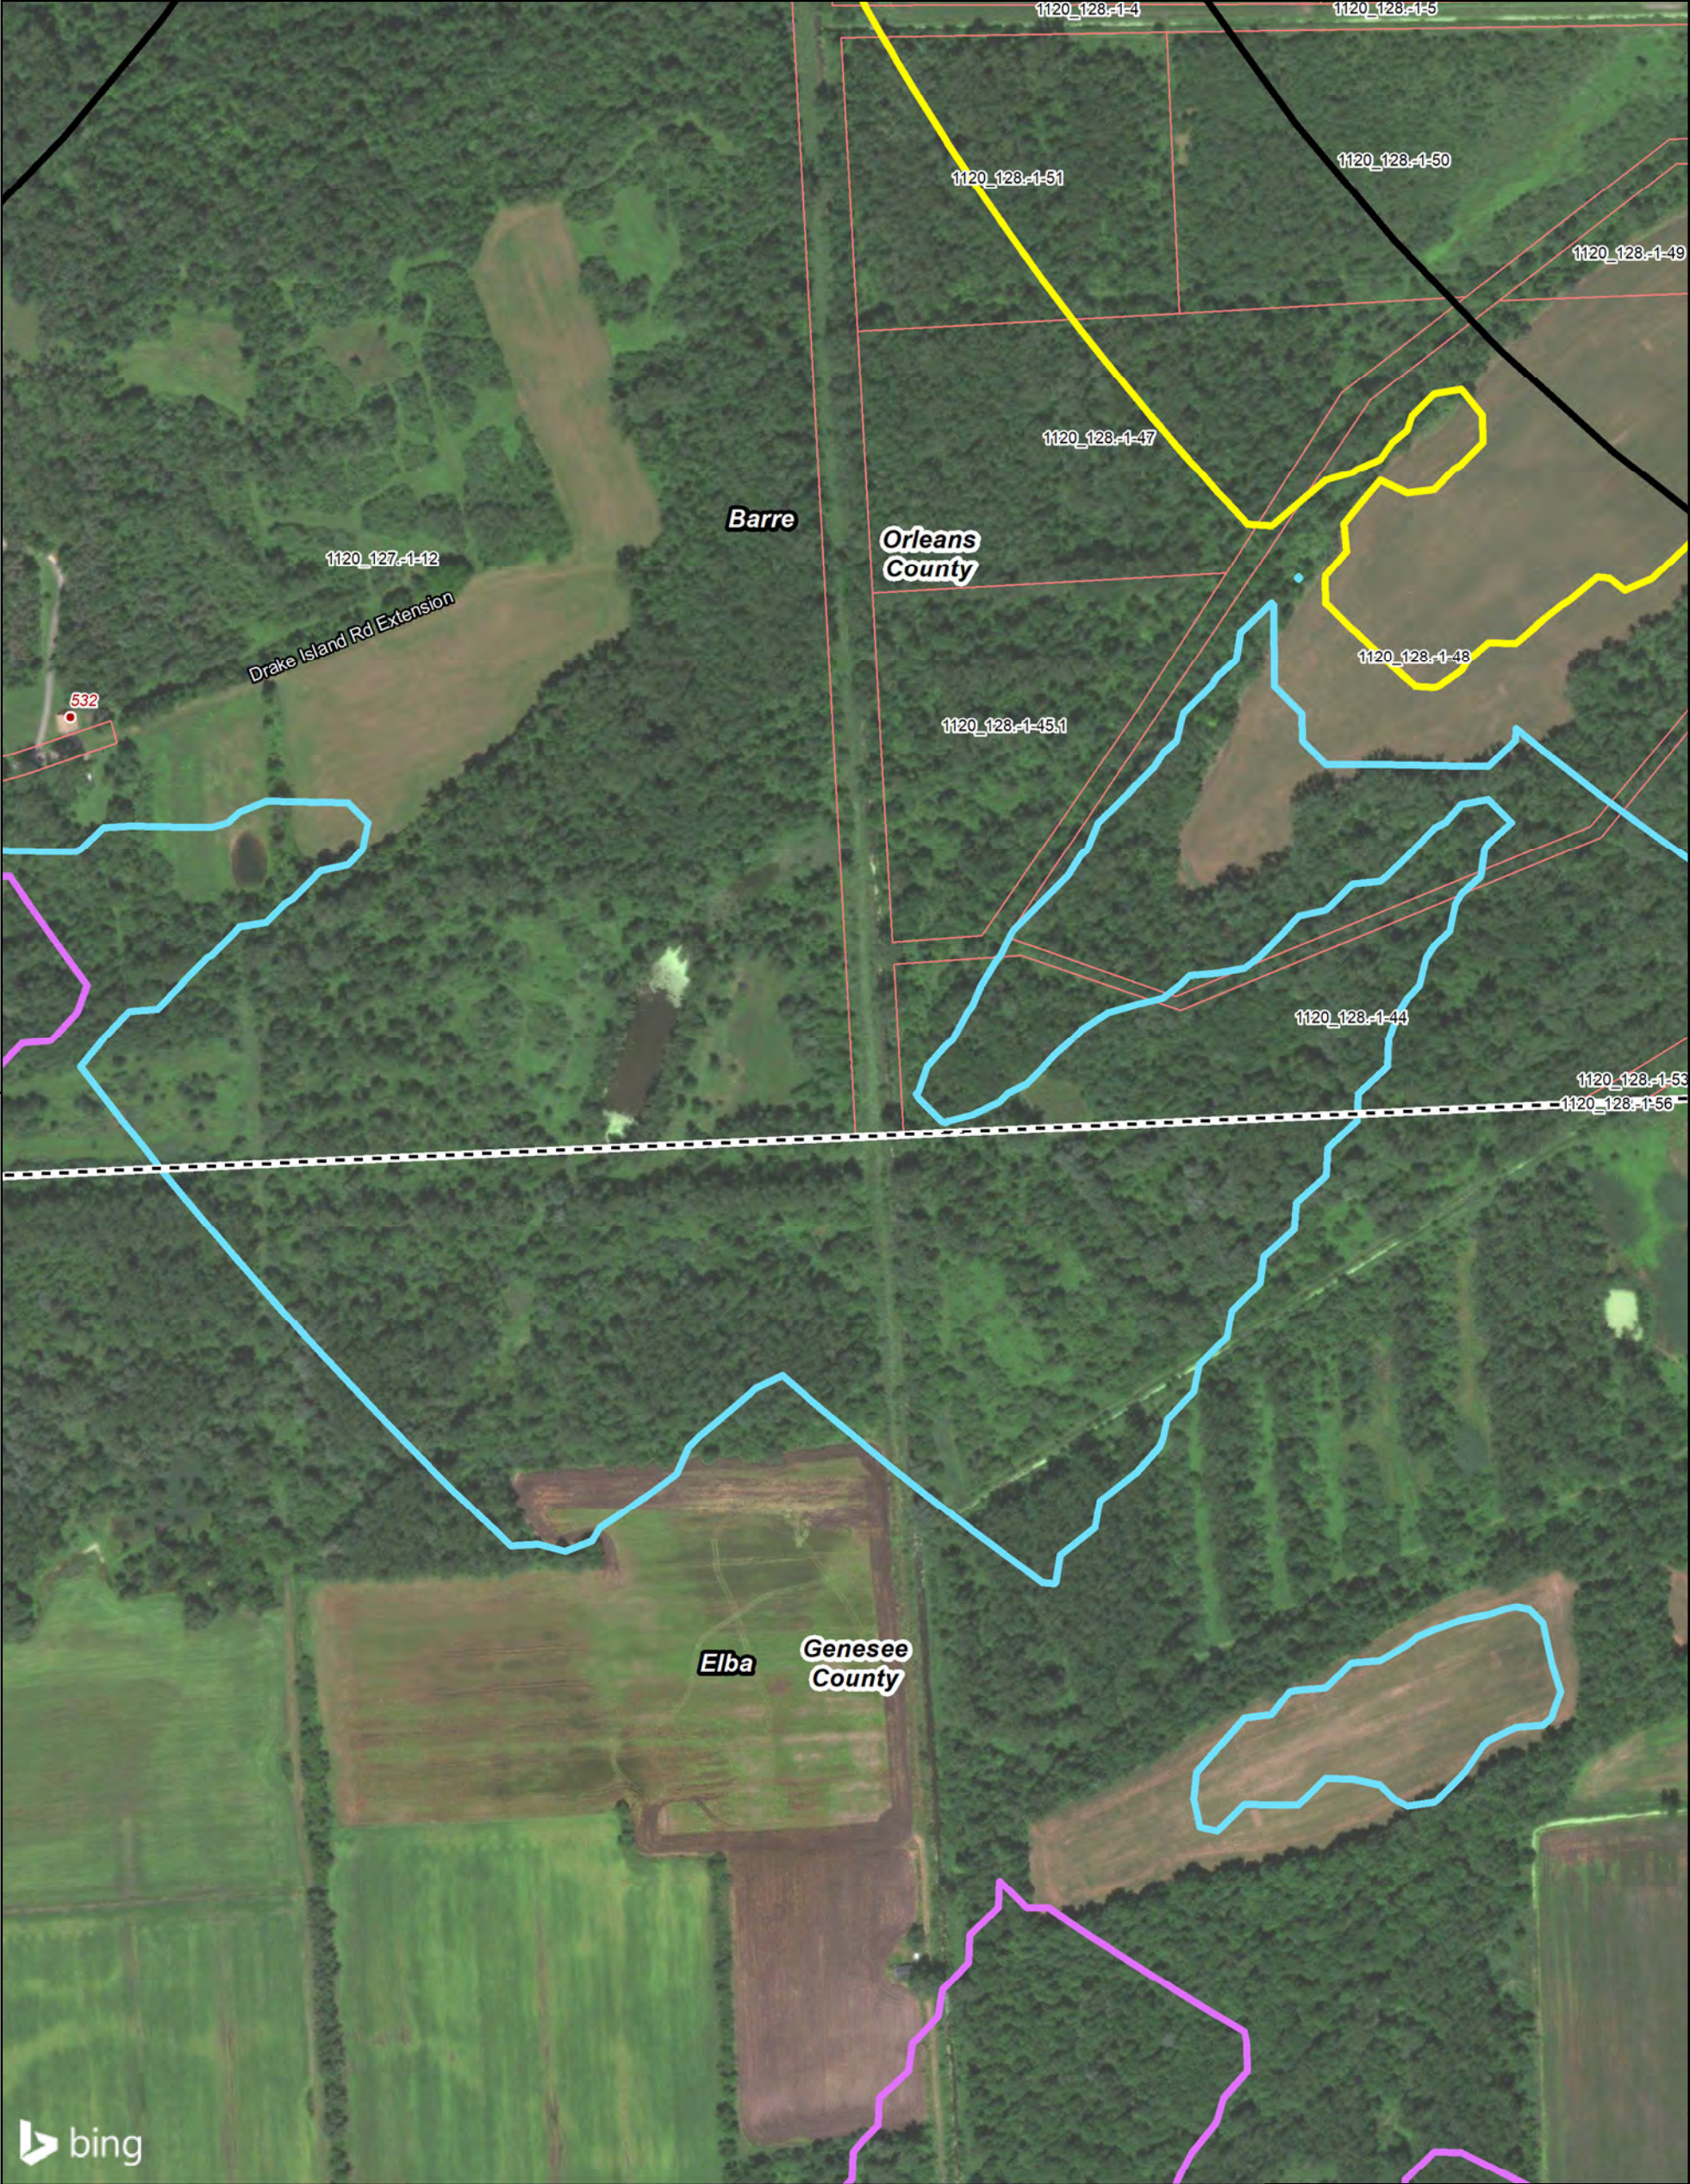

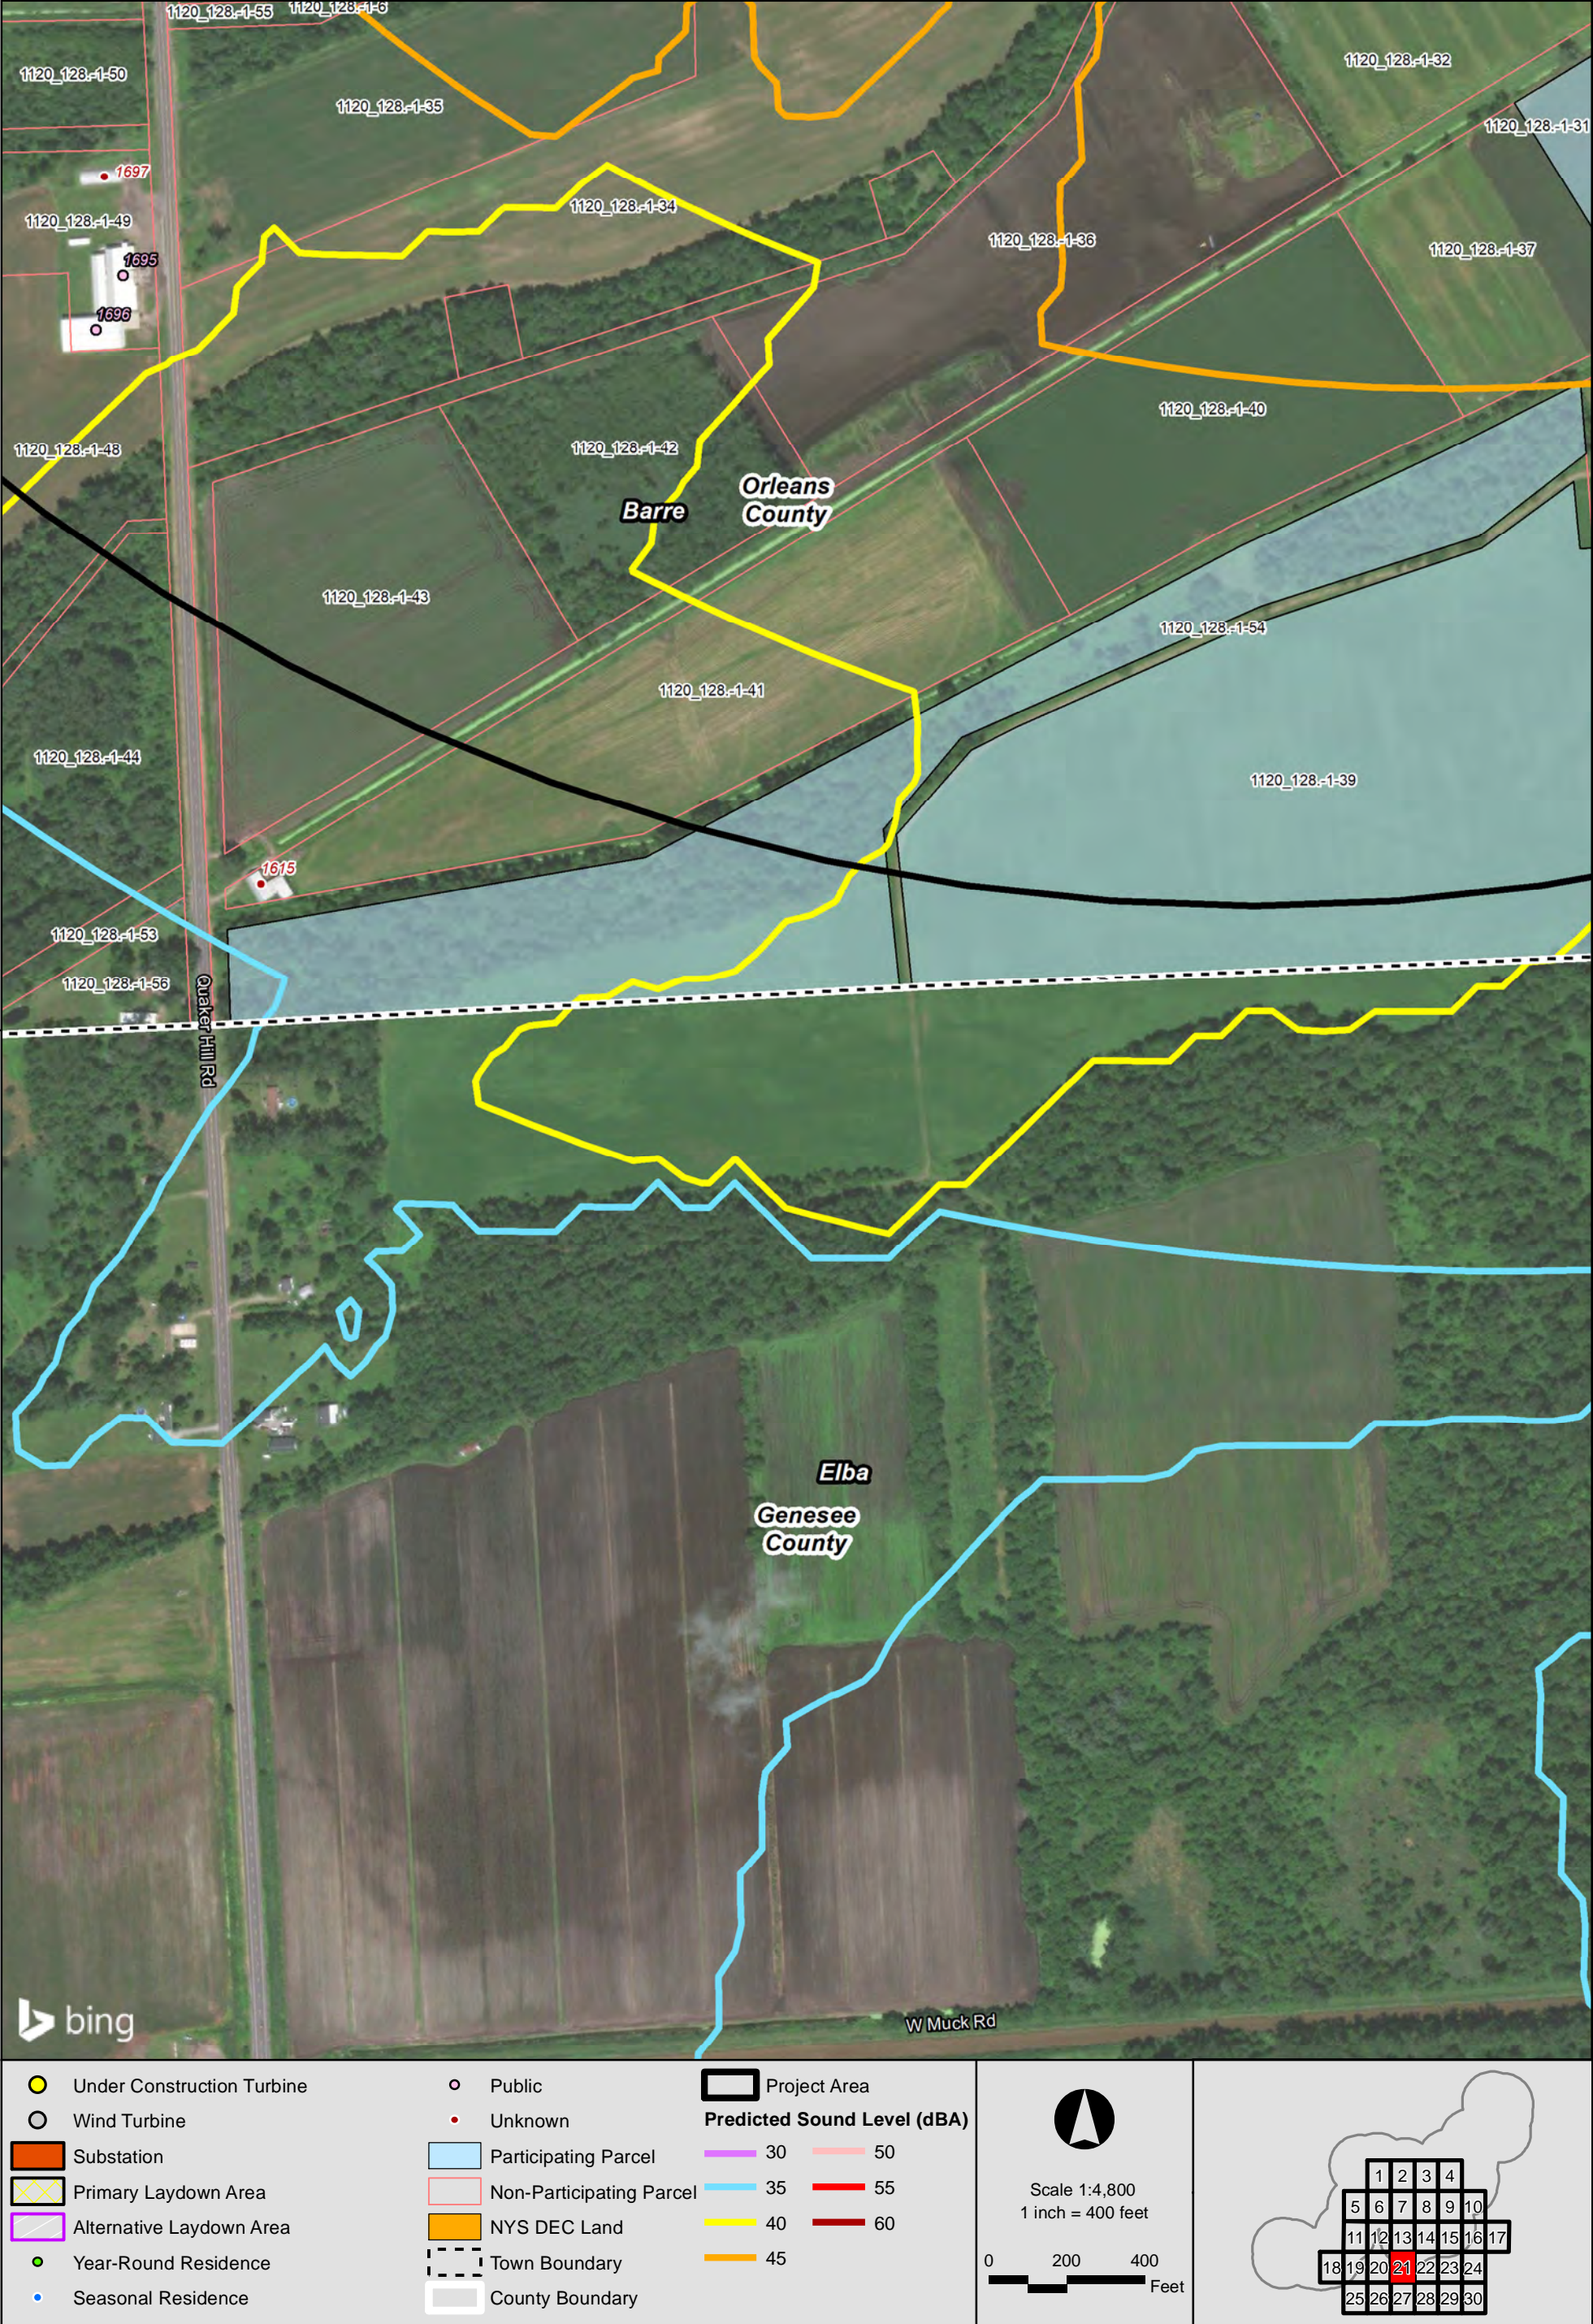

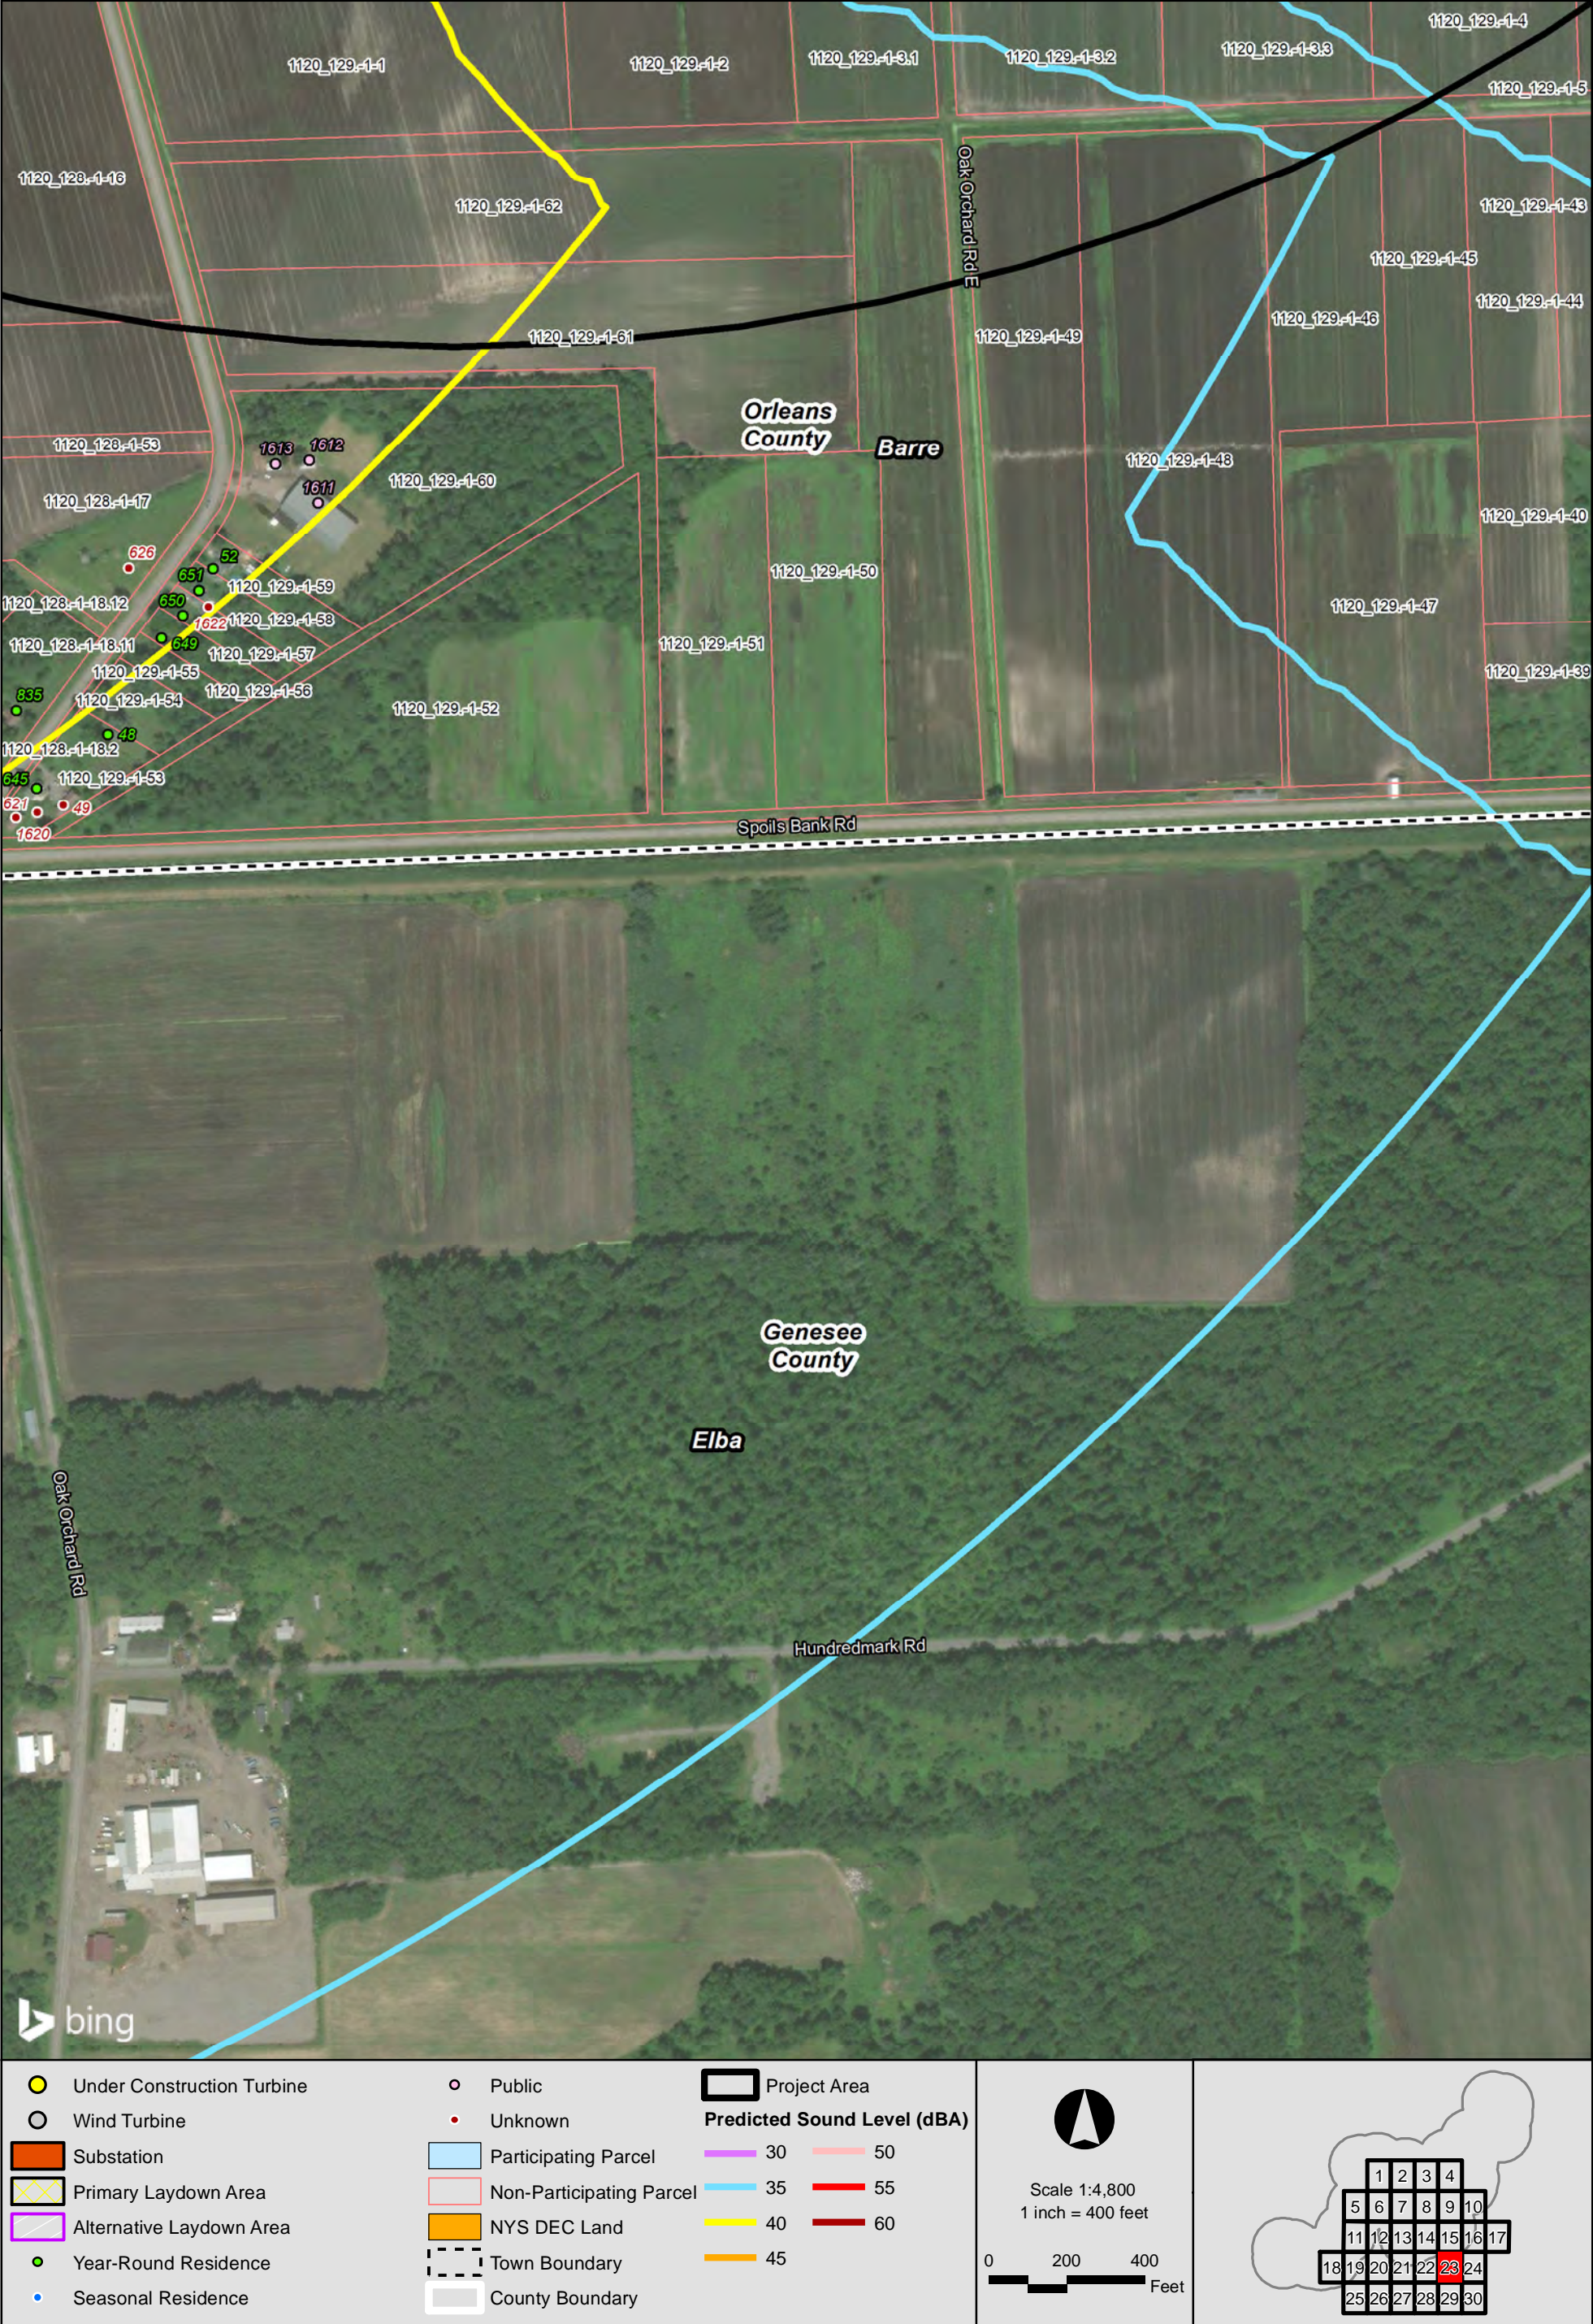


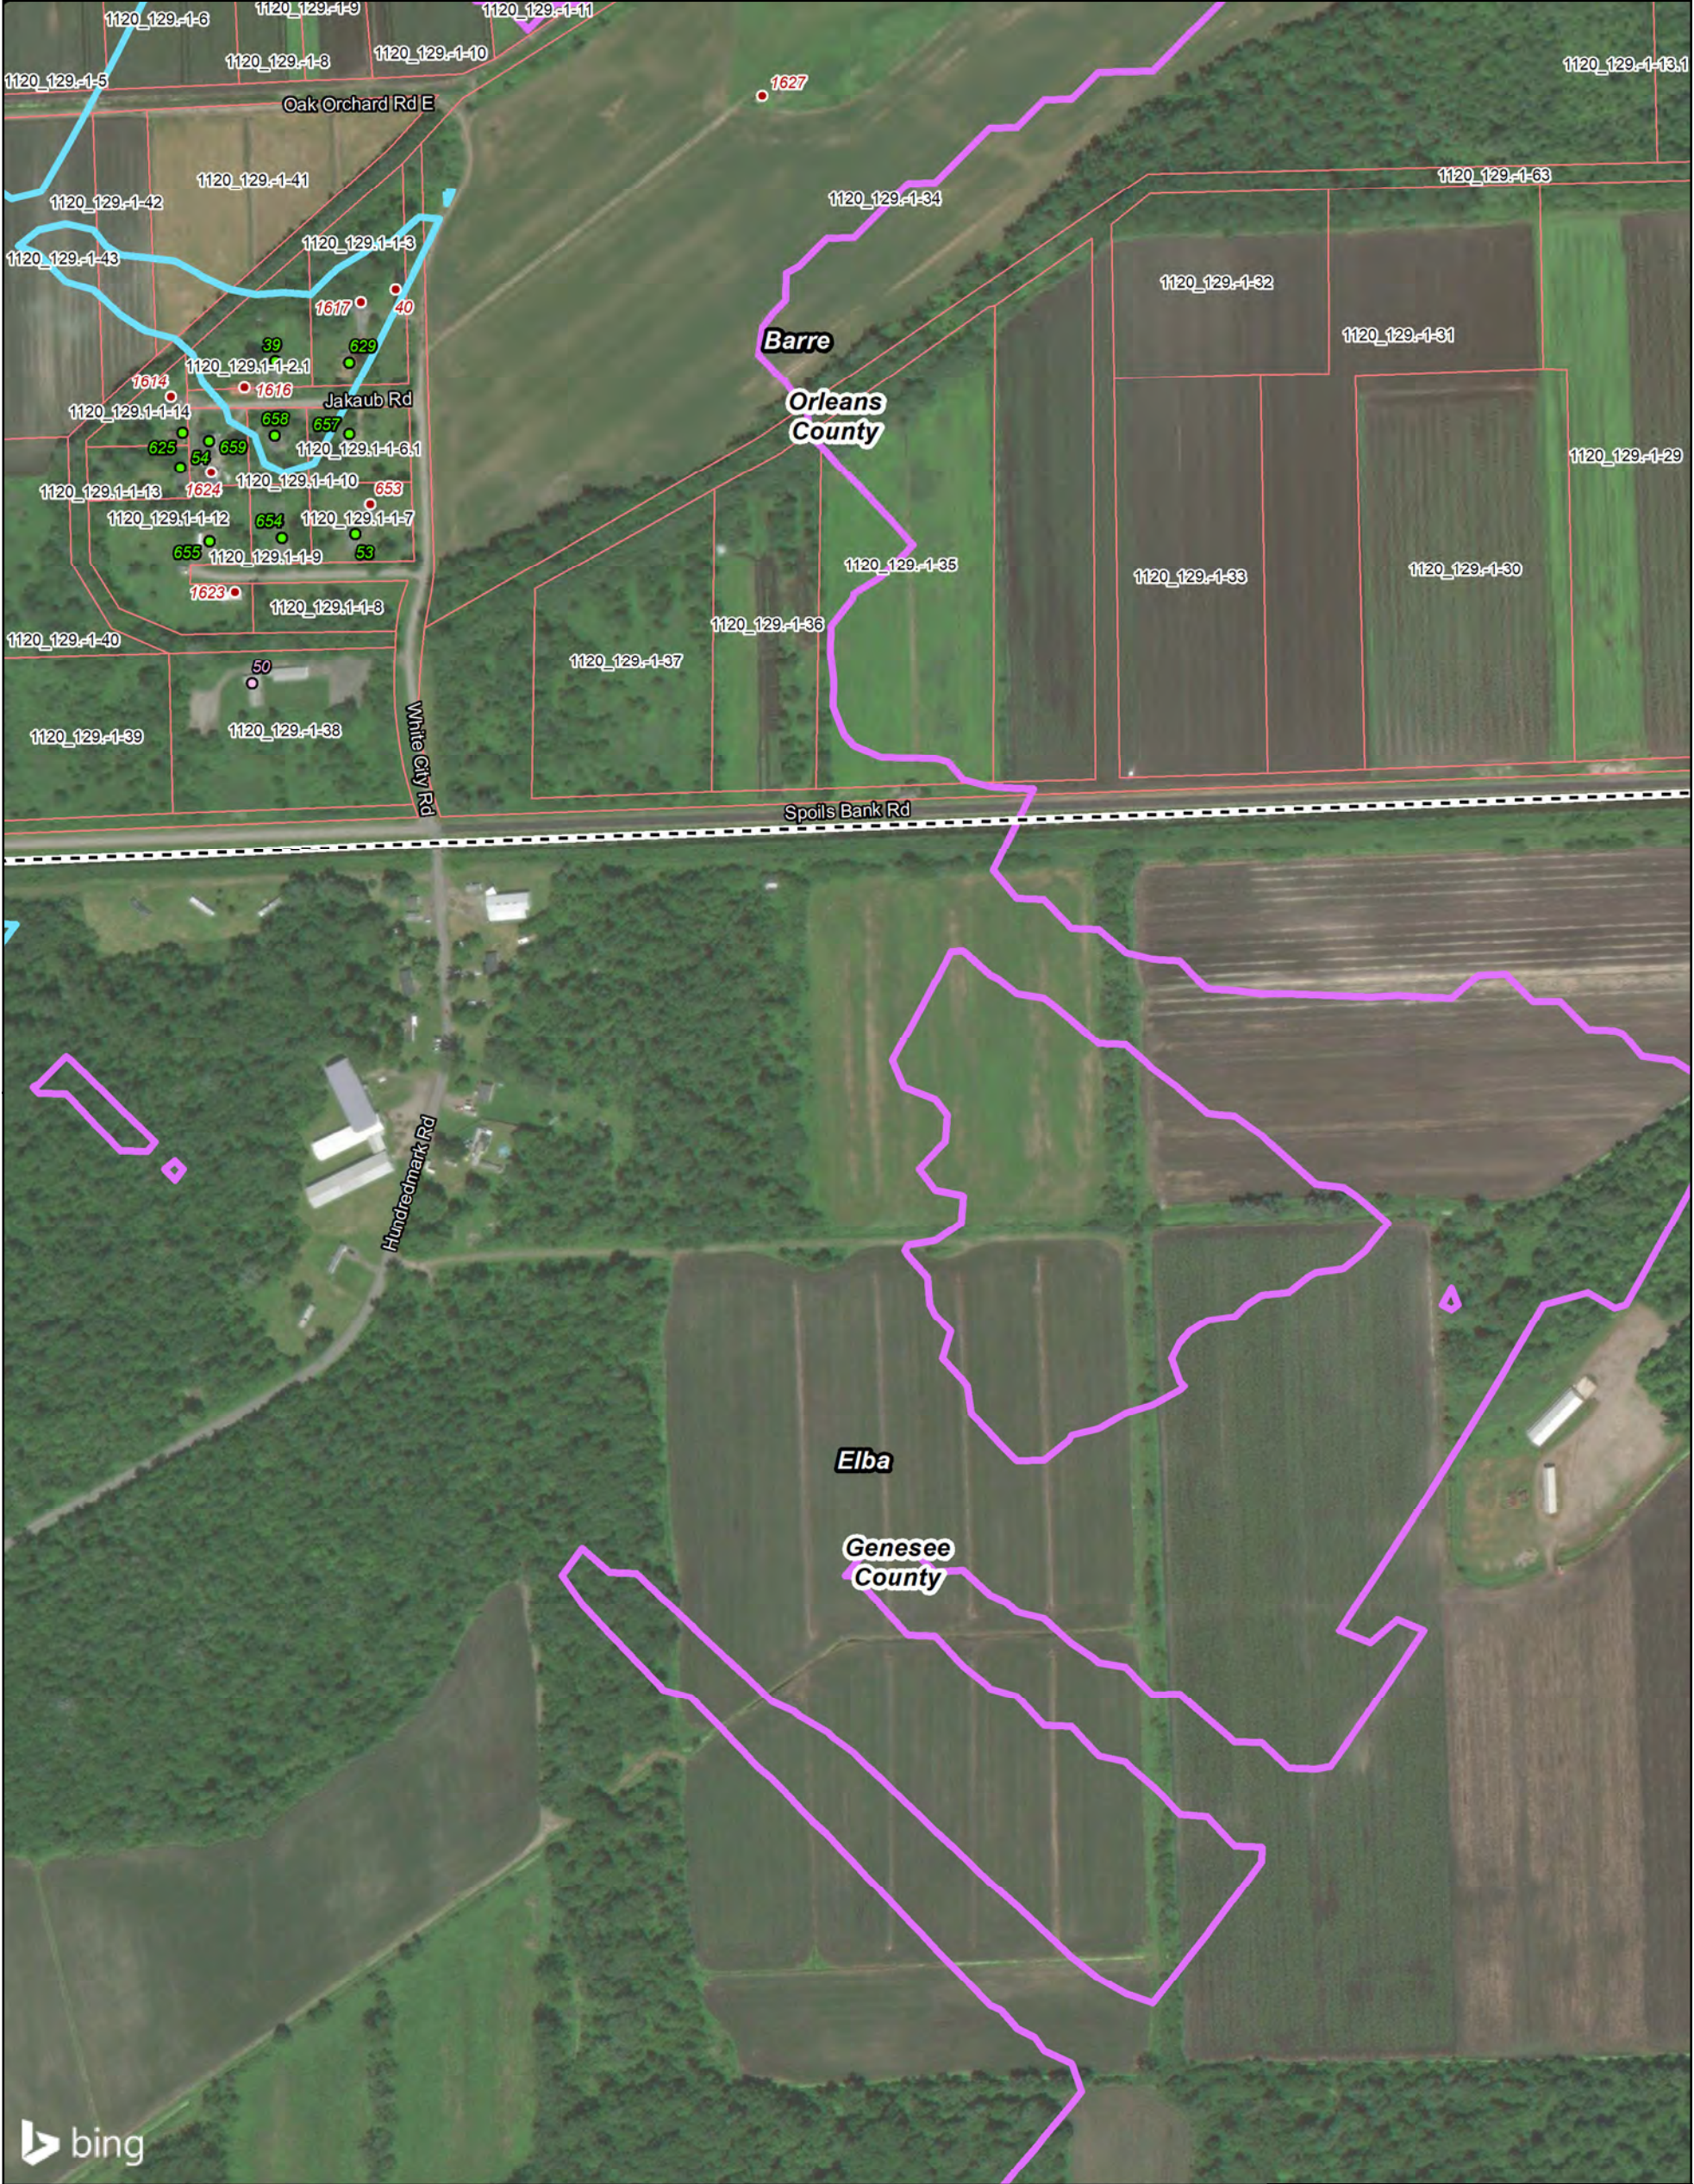



<ul style="list-style-type: none">Under Construction TurbineWind TurbineSubstationPrimary Laydown AreaAlternative Laydown AreaYear-Round ResidenceSeasonal Residence	<ul style="list-style-type: none">PublicUnknownParticipating ParcelNon-Participating ParcelNYS DEC LandTown BoundaryCounty Boundary	<ul style="list-style-type: none">Project AreaPredicted Sound Level (dBA)<ul style="list-style-type: none">30354045505560	<div><div></div><div>Scale 1:4,800 1 inch = 400 feet</div><div><div>0</div><div>200</div><div>400</div><div>Feet</div></div></div>	<div><div></div><div>1 2 3 4</div><div>5 6 7 8 9 10</div><div>11 12 13 14 15 16 17</div><div>18 19 20 21 22 23 24</div><div>25 26 27 28 29 30</div></div>
--	---	--	--	---




<ul style="list-style-type: none">Under Construction TurbineWind TurbineSubstationPrimary Laydown AreaAlternative Laydown AreaYear-Round ResidenceSeasonal Residence	<ul style="list-style-type: none">PublicUnknownParticipating ParcelNon-Participating ParcelNYS DEC LandTown BoundaryCounty Boundary	<ul style="list-style-type: none">Project AreaPredicted Sound Level (dBA)<ul style="list-style-type: none">30354045505560	<div><div></div><div>Scale 1:4,800 1 inch = 400 feet</div><div><div>0200400</div><div>Feet</div></div></div>	<div><div></div><div><div><div>1234</div><div>5678910</div><div>11121314151617</div><div>18192021222324</div><div>252627282930</div></div></div></div>
--	---	--	--	--

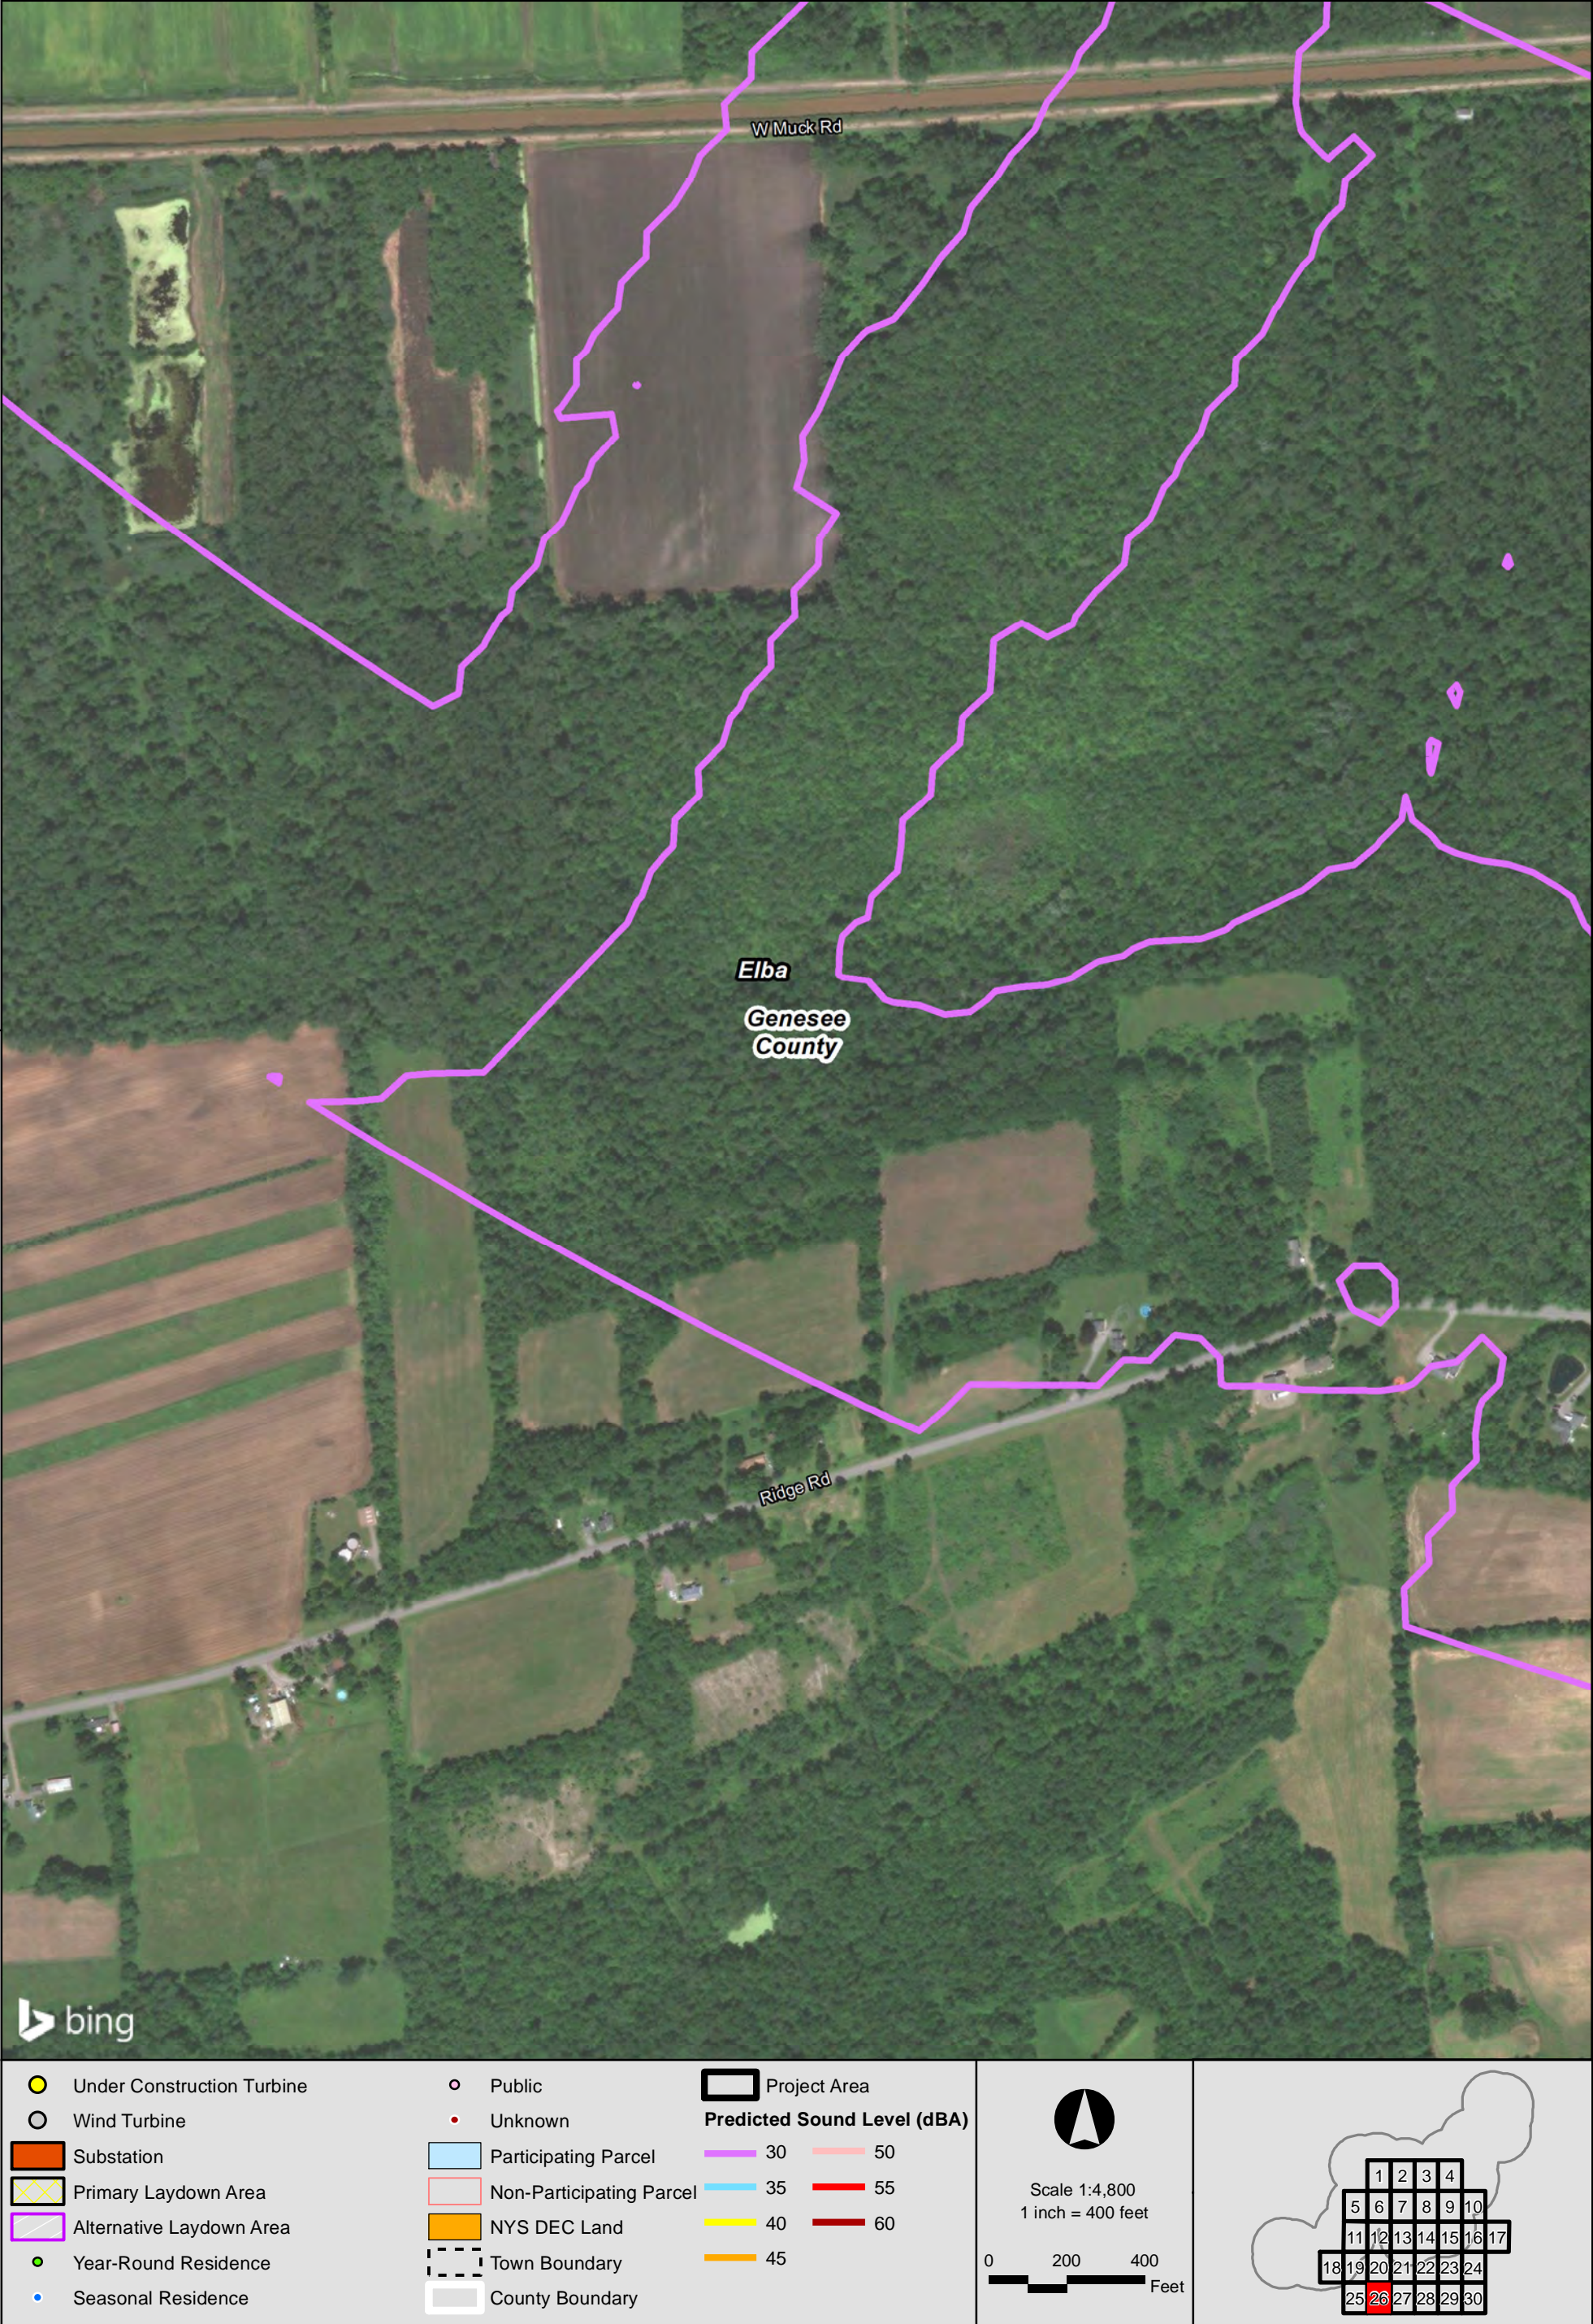

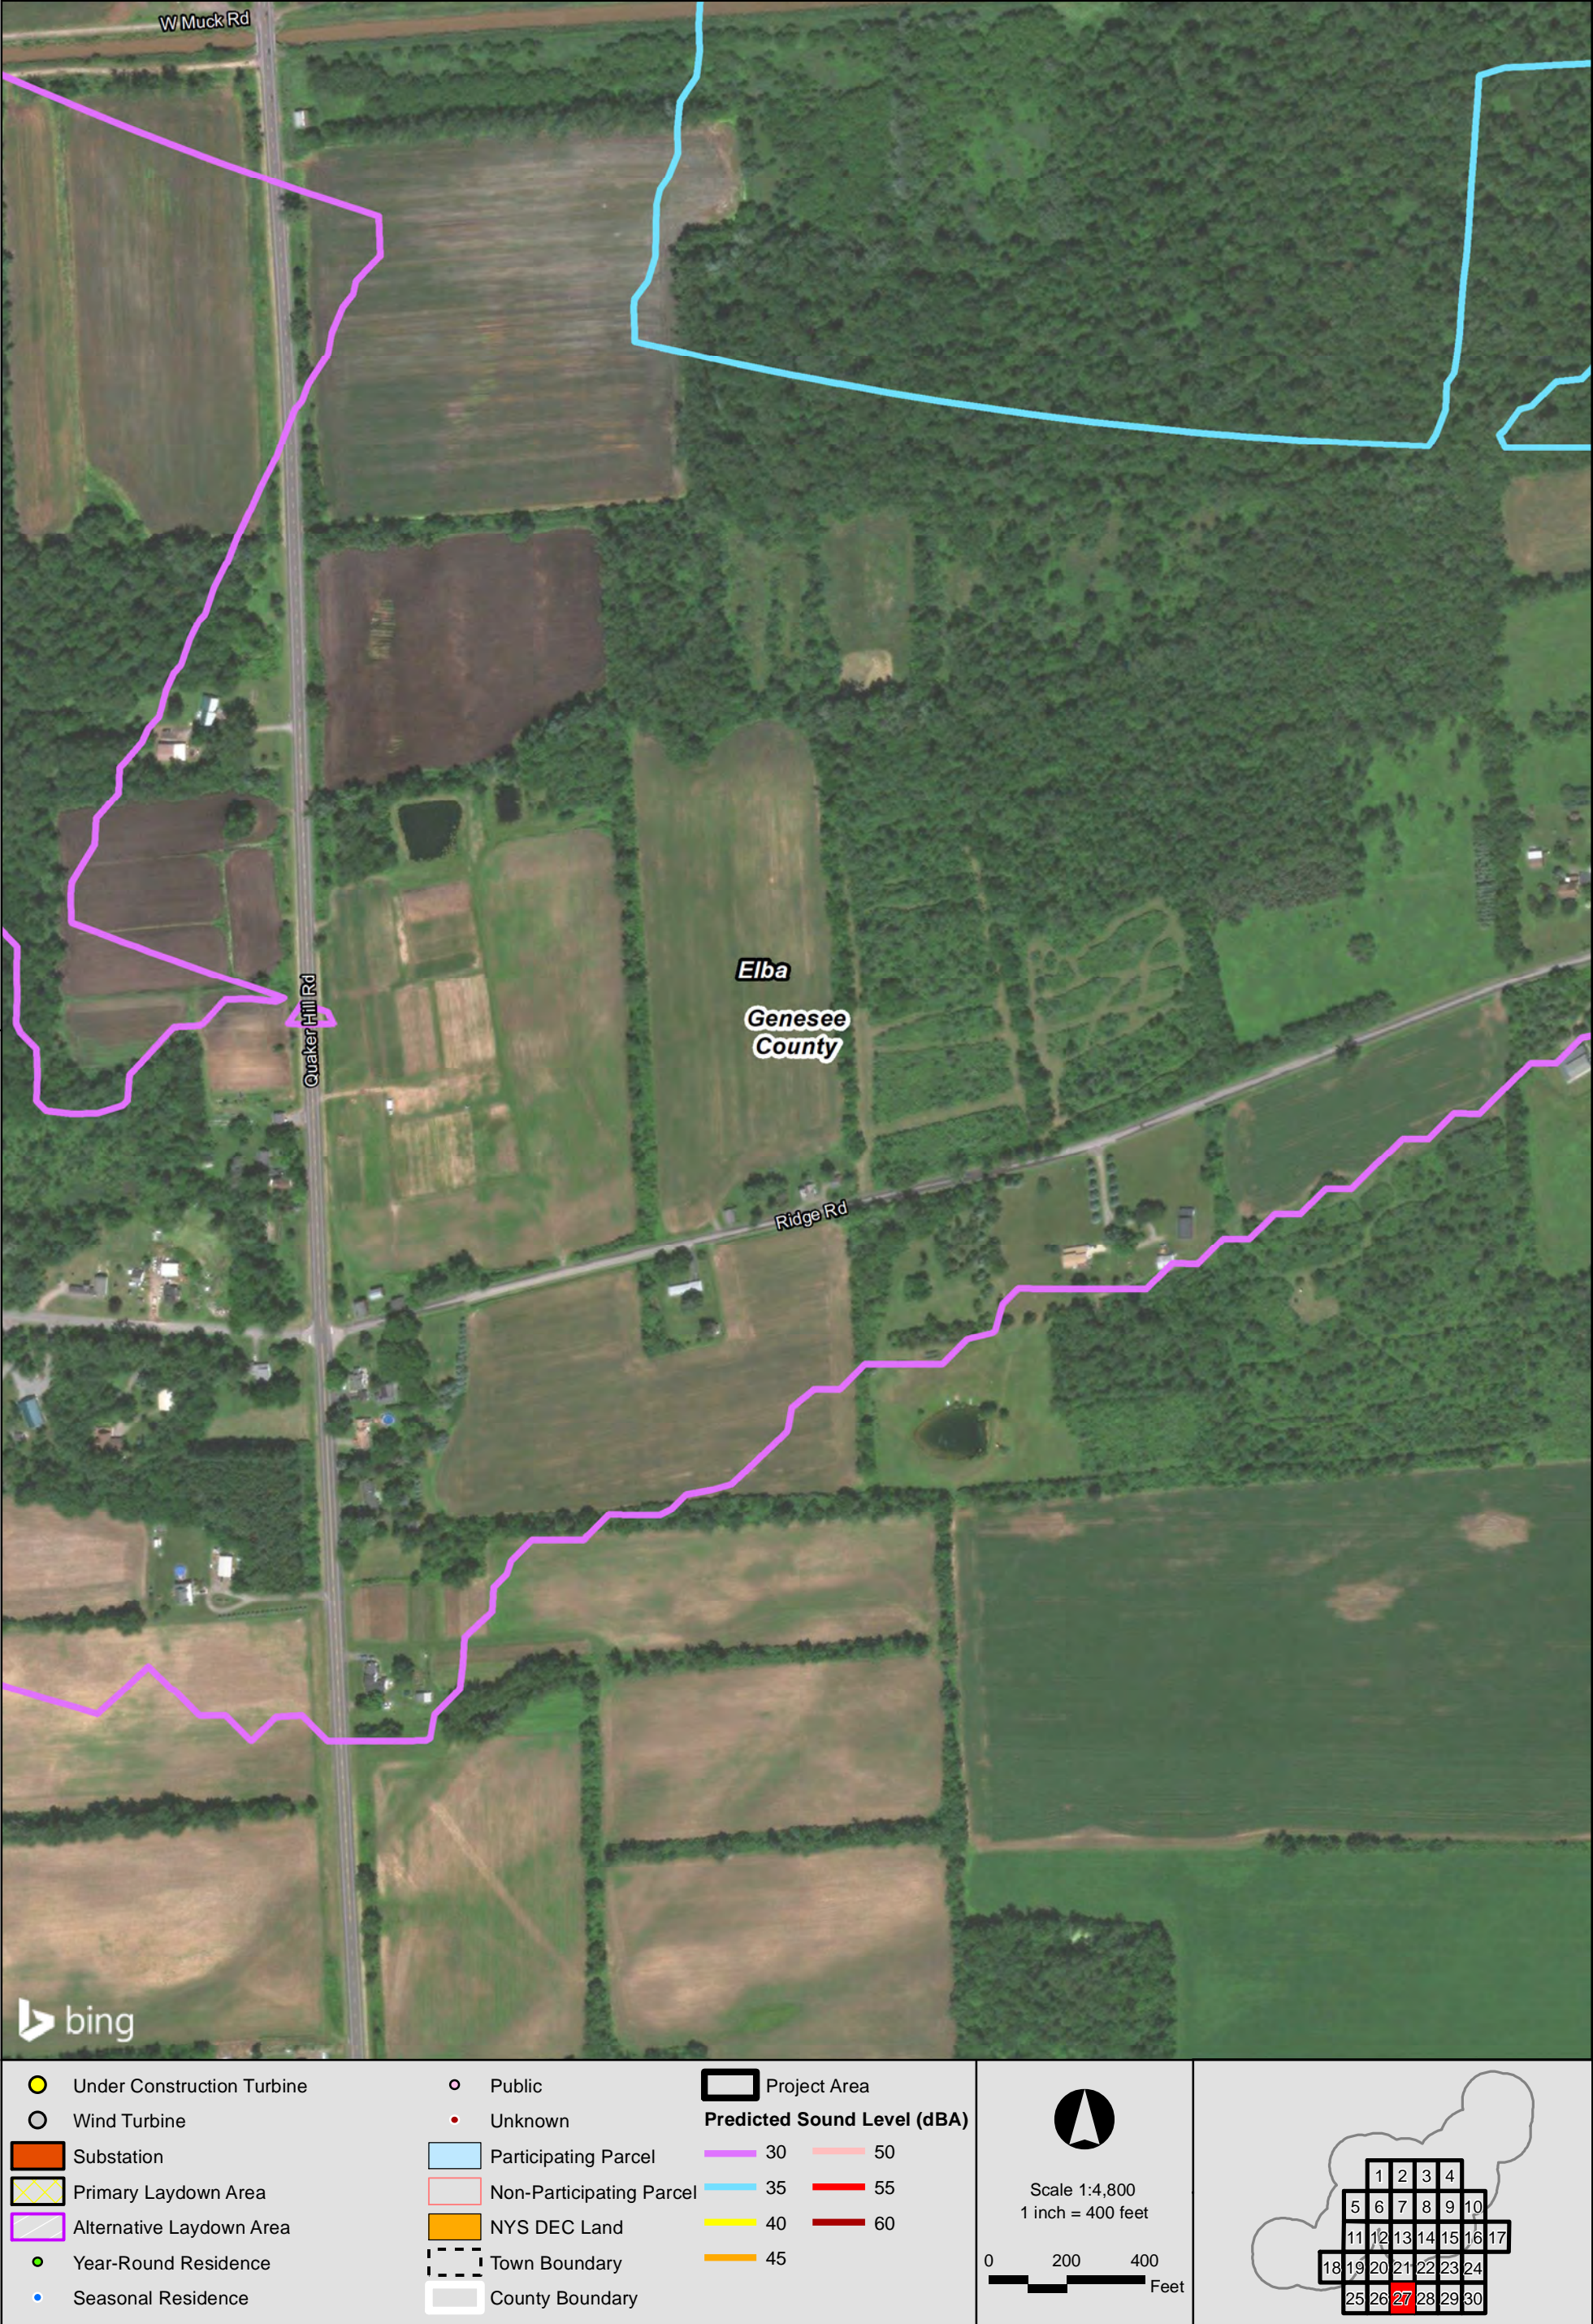

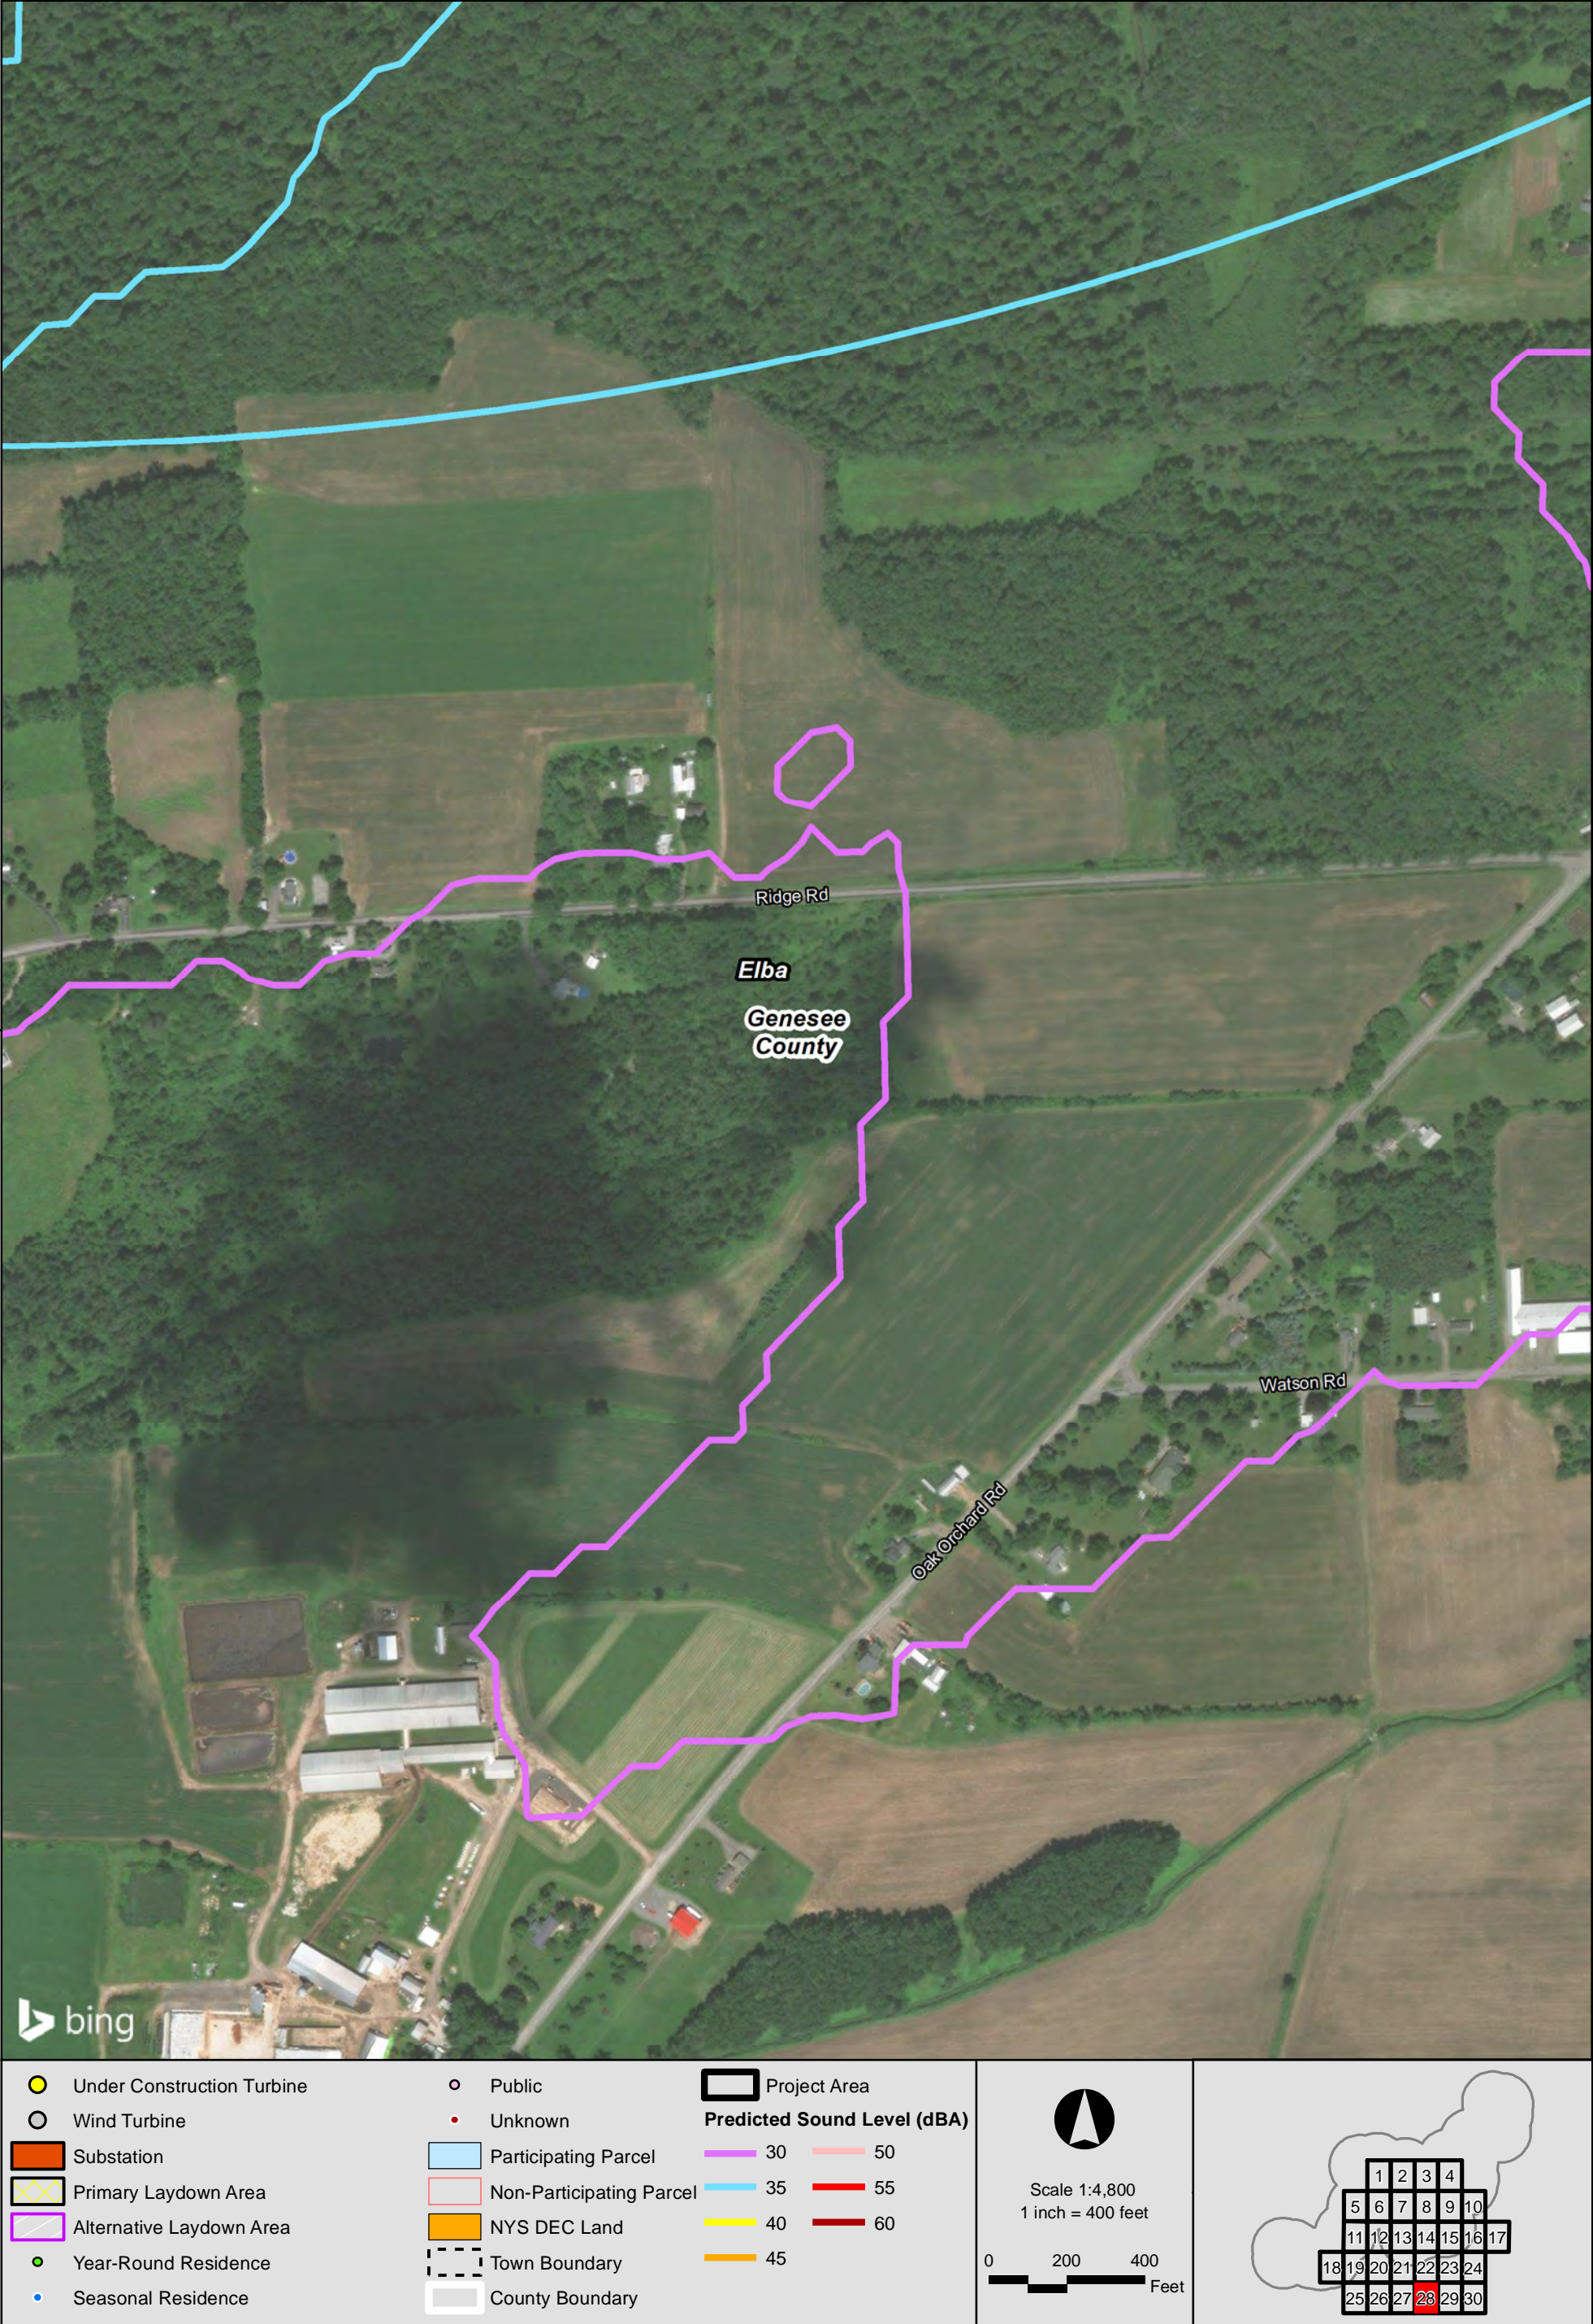

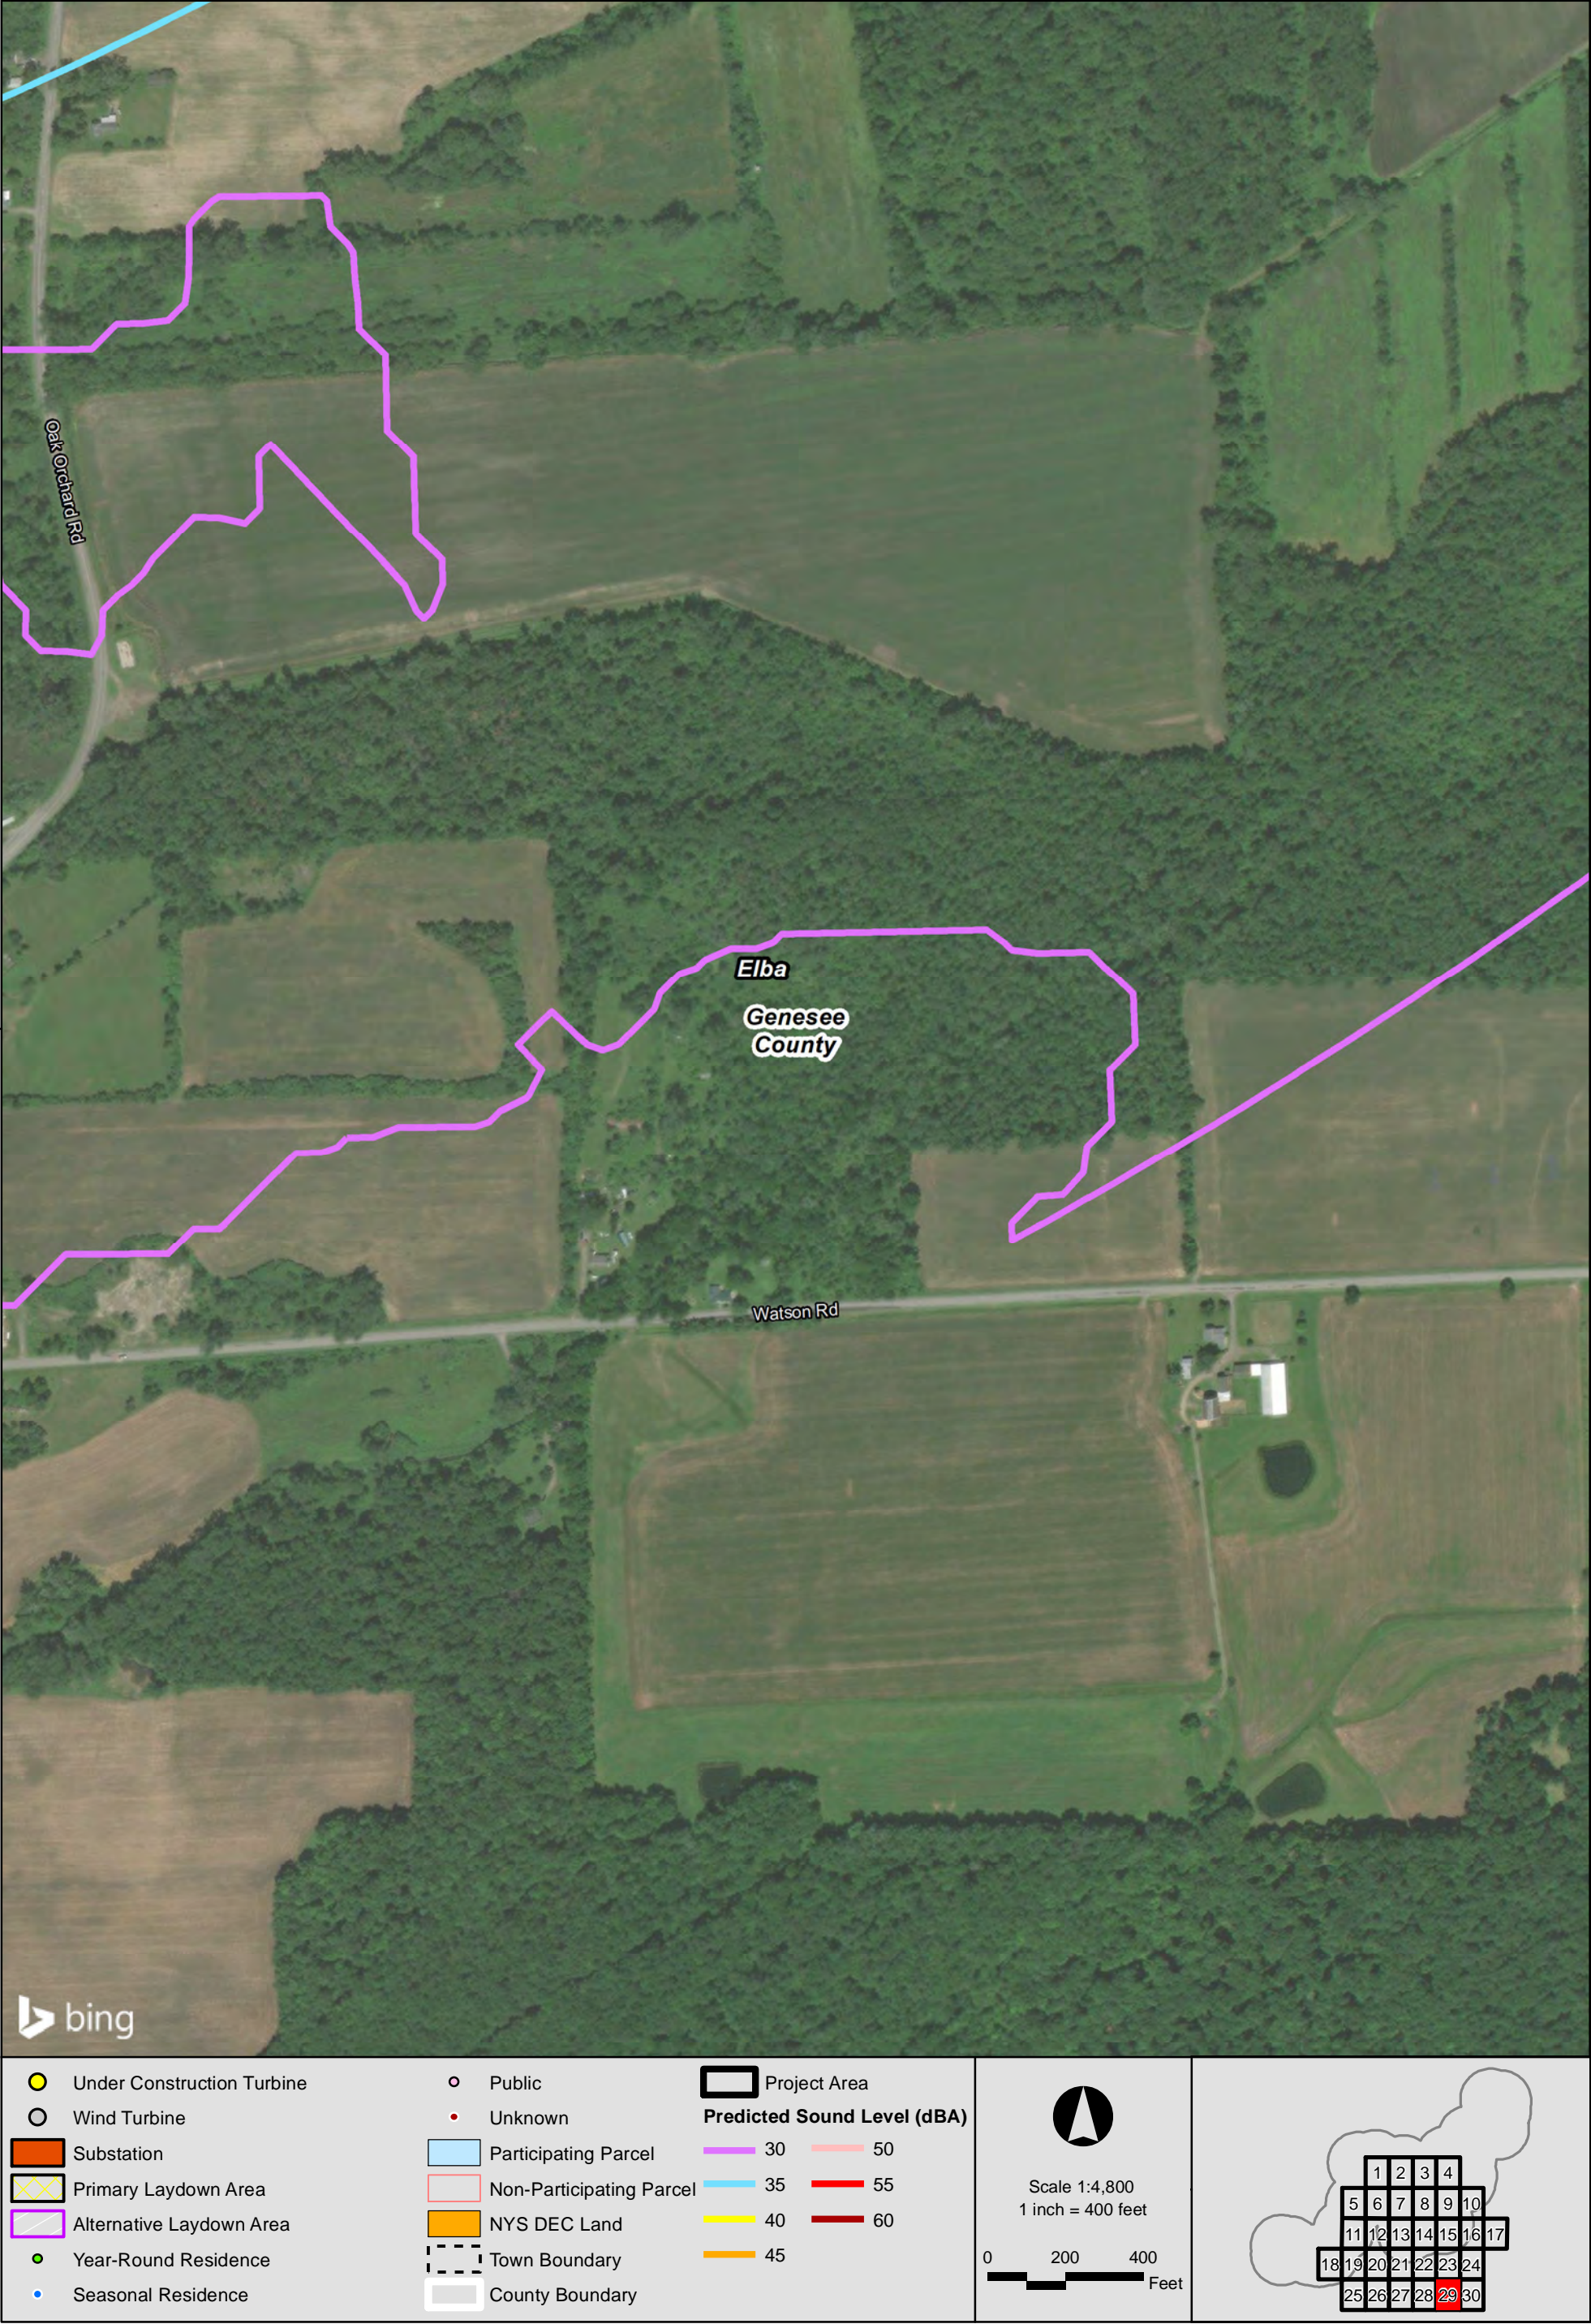



<ul style="list-style-type: none">Under Construction TurbineWind TurbineSubstationPrimary Laydown AreaAlternative Laydown AreaYear-Round ResidenceSeasonal Residence	<ul style="list-style-type: none">PublicUnknownParticipating ParcelNon-Participating ParcelNYS DEC LandTown BoundaryCounty Boundary	<ul style="list-style-type: none">Project AreaPredicted Sound Level (dBA)<ul style="list-style-type: none">30354045505560	<div></div> <div>Scale 1:4,800 1 inch = 400 feet</div> <div><div>0200400</div><div>Feet</div></div>	<div></div>
--	---	--	---	-------------











<ul style="list-style-type: none">Under Construction TurbineWind TurbineSubstationPrimary Laydown AreaAlternative Laydown AreaYear-Round ResidenceSeasonal Residence	<ul style="list-style-type: none">PublicUnknownParticipating ParcelNon-Participating ParcelNYS DEC LandTown BoundaryCounty Boundary	<ul style="list-style-type: none">Project AreaPredicted Sound Level (dBA)<ul style="list-style-type: none">30354045505560	<ul style="list-style-type: none">Scale 1:4,8001 inch = 400 feet0 200 400 Feet	
--	---	--	--	--

