

**South bound approach**

- pavement markings
- Target boarded crossing signs
- Highlighted yellow hand rails
- Clear open visual of pedestrians



**North bound approach**


- Pavement markings
- Target boarded crossing signs
- Highlighted yellow hand rails
- Vegetation clearing visual of pedestrians



**AFTER**



**BEFORE**

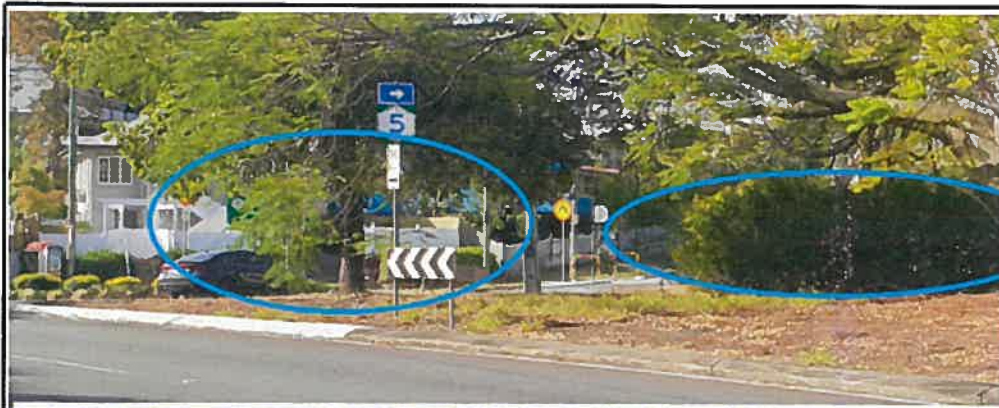

U18B - WESTERN ARTERIAL ROAD (TOOWONG - EVENT) 1:500  
 1:27 467205, 152 967711 - 14/11/2019 10:29 AM



**NOTES:**  
 Removal of Hedge and undergrowth  
 vegetation. (Works conducted 14th  
 November 2019).

ROAD No : U18B ROAD NAME Western Arterial Road, (Boundary Rd  
 Rouen Rd Roundabout, Rainworth)  
 ROUTE NUMBER :  
 DESCRIPTION :  
 LOCALITY OF WORKS  
 Rouen Road, Roundabout Vegetation

SCALE : NOT TO SCALE  
 SHEET :  
 DRAWN BY : Russell Rogers  
 FILE : *RRR*  
 DATE : May 2020