


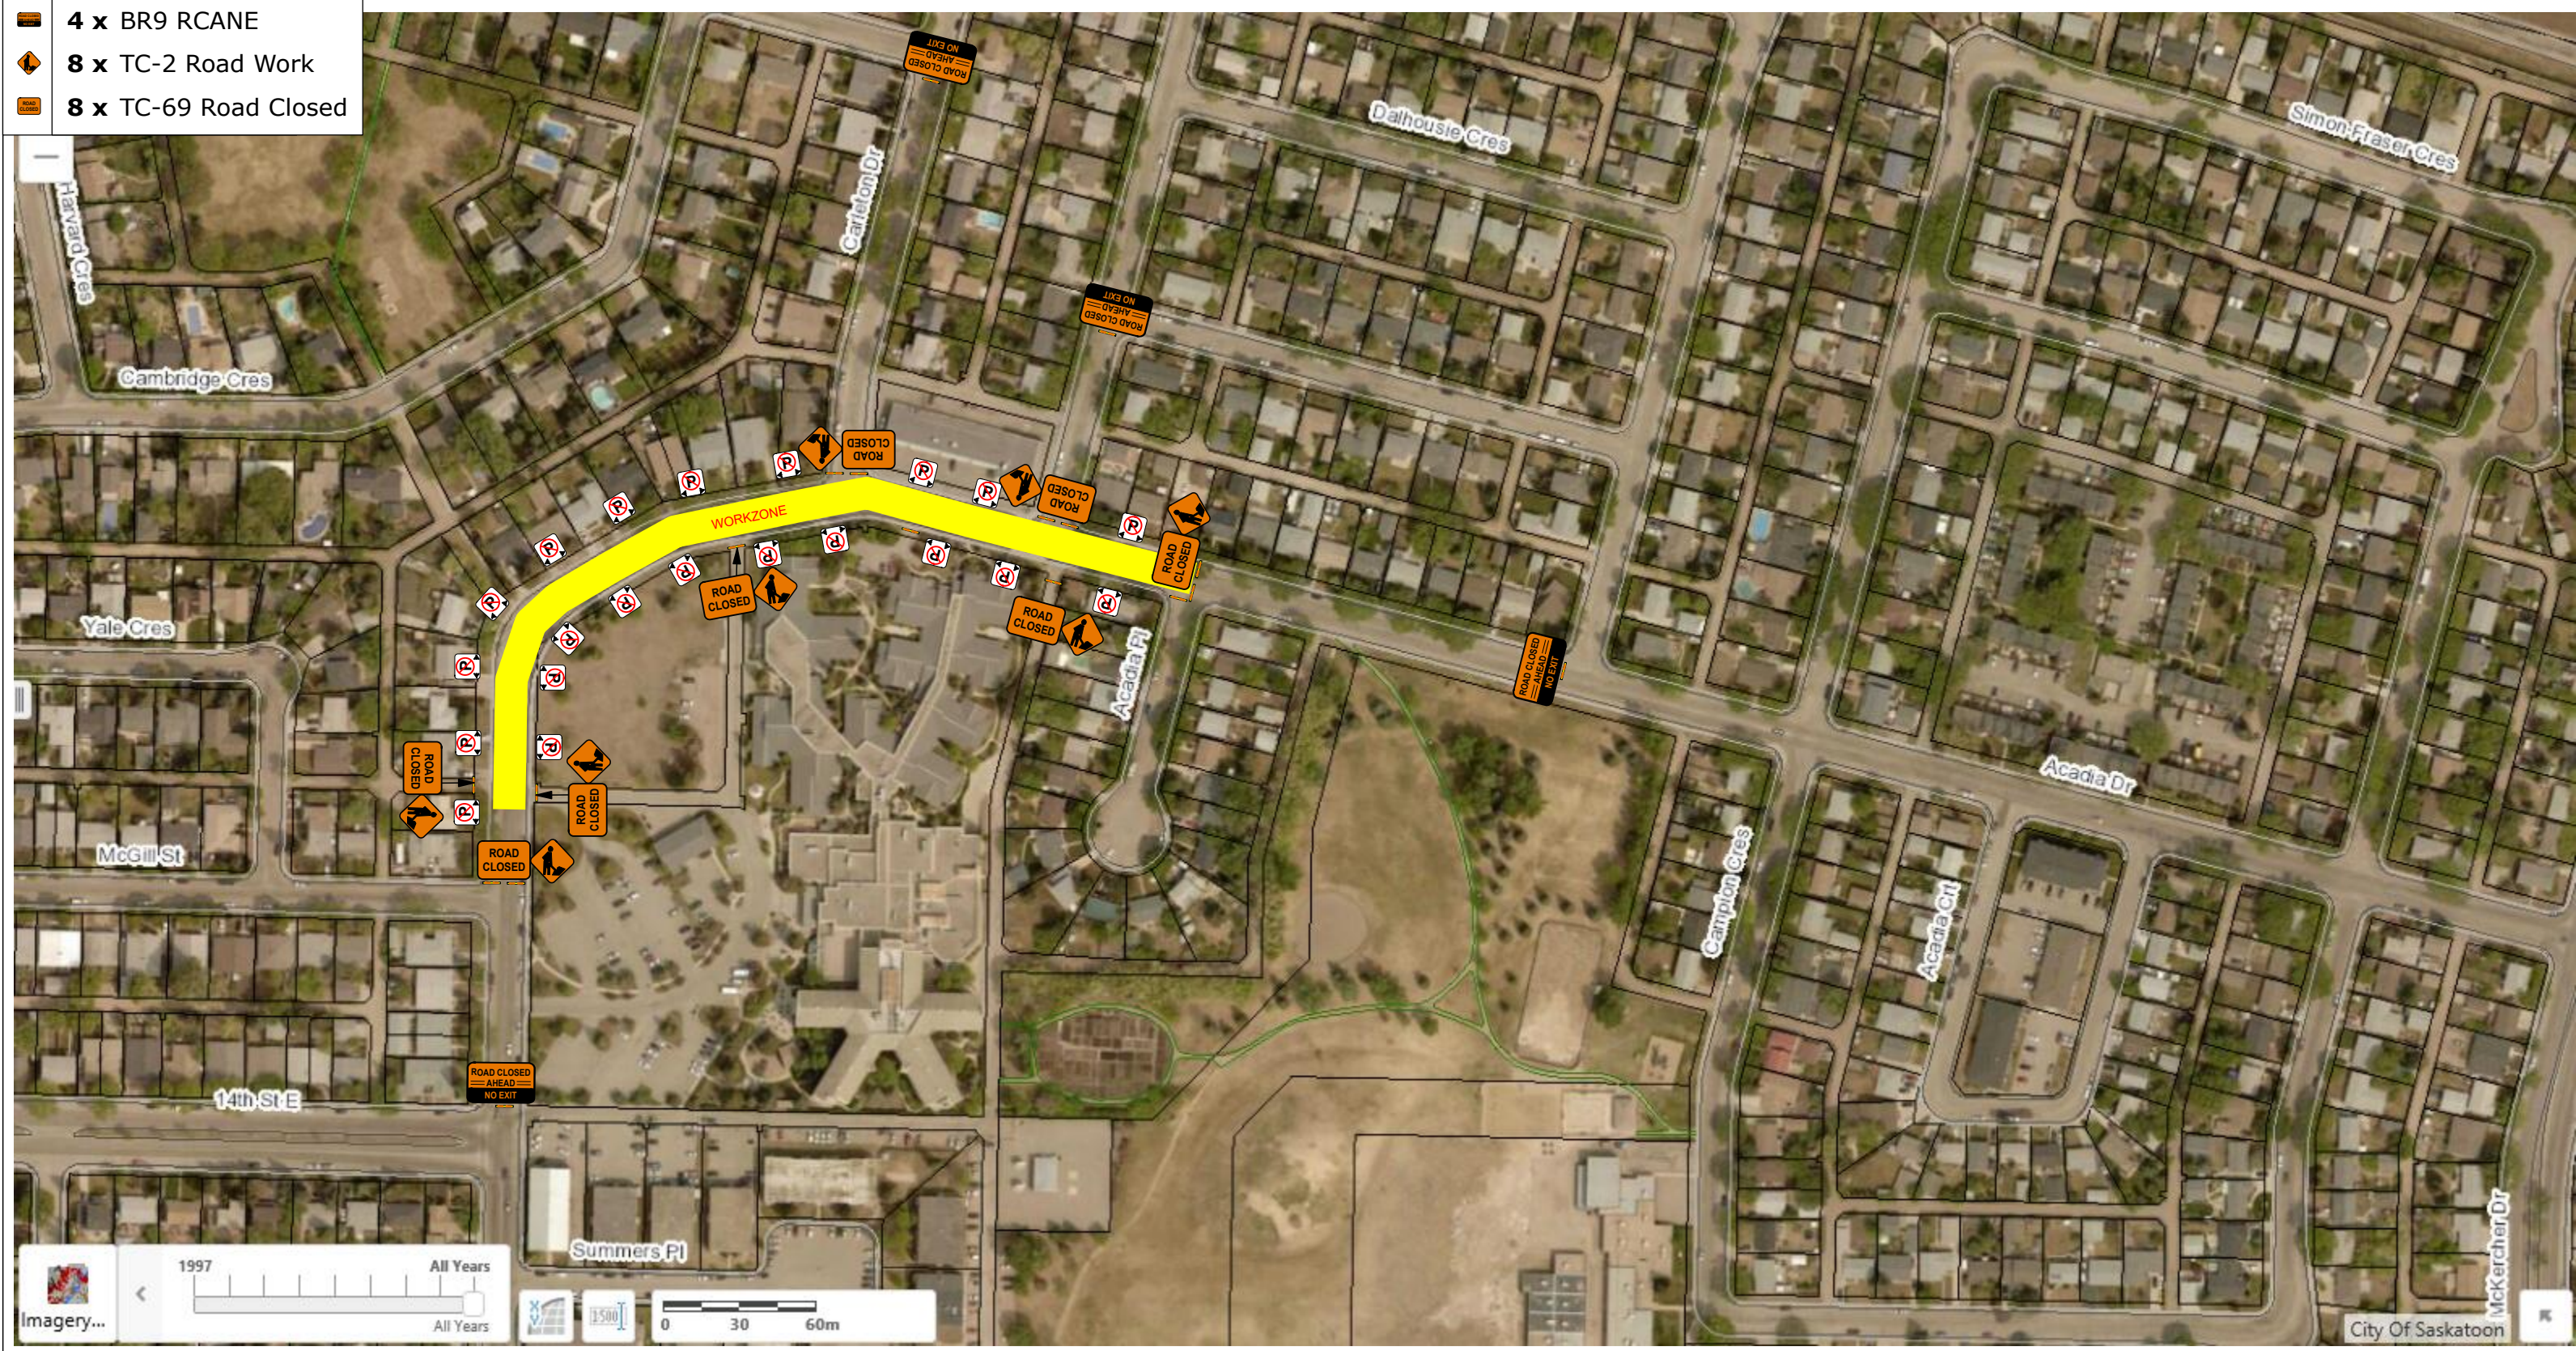


Manifest

-  4 x BR9 RCANE
-  8 x TC-2 Road Work
-  8 x TC-69 Road Closed










Imagery... 1997 All Years

0 30 60m



GUIDELINES FOR LANE CLOSURE TAPERS AND LONGITUDINAL BUFFER SPACE

| V(km/h) | A(m) | L(m) | B(m) | D(m) | SHORT TERM | LONG TERM |
|---------|------|------|------|------|---|---|
| 50 | 50 | 30 | 35 | 8 |  |  |
| 60 | 50 | 40 | 45 | 12 |  |  |
| 70 | 75 | 60 | 50 | 15 |  |  |
| 80 | 100 | 80 | 60 | 15 |  | |
| 90 | 100 | 105 | 65 | 18 | | |
| 100 | 125 | 125 | 70 | 18 | | |

Where:
 V = Posted Speed Limit
 A = Spacing between Signs
 L = Length of Taper
 B = Length of Longitudinal Buffer Space
 D = Spacing between Delineation Devices

PPI
 ACADIA DR (PHASE 2)
 SASKATOON, SASKATCHEWAN
 ROAD CLOSURE / DETOUR

DATE: 08/26/2019
 DRAWN BY: MLB
 SCALE: NTS

1/1
 SHEET