


**Manifest**

- 2 x TC-11 Detour Left
- 1 x TC-11 Detour Right

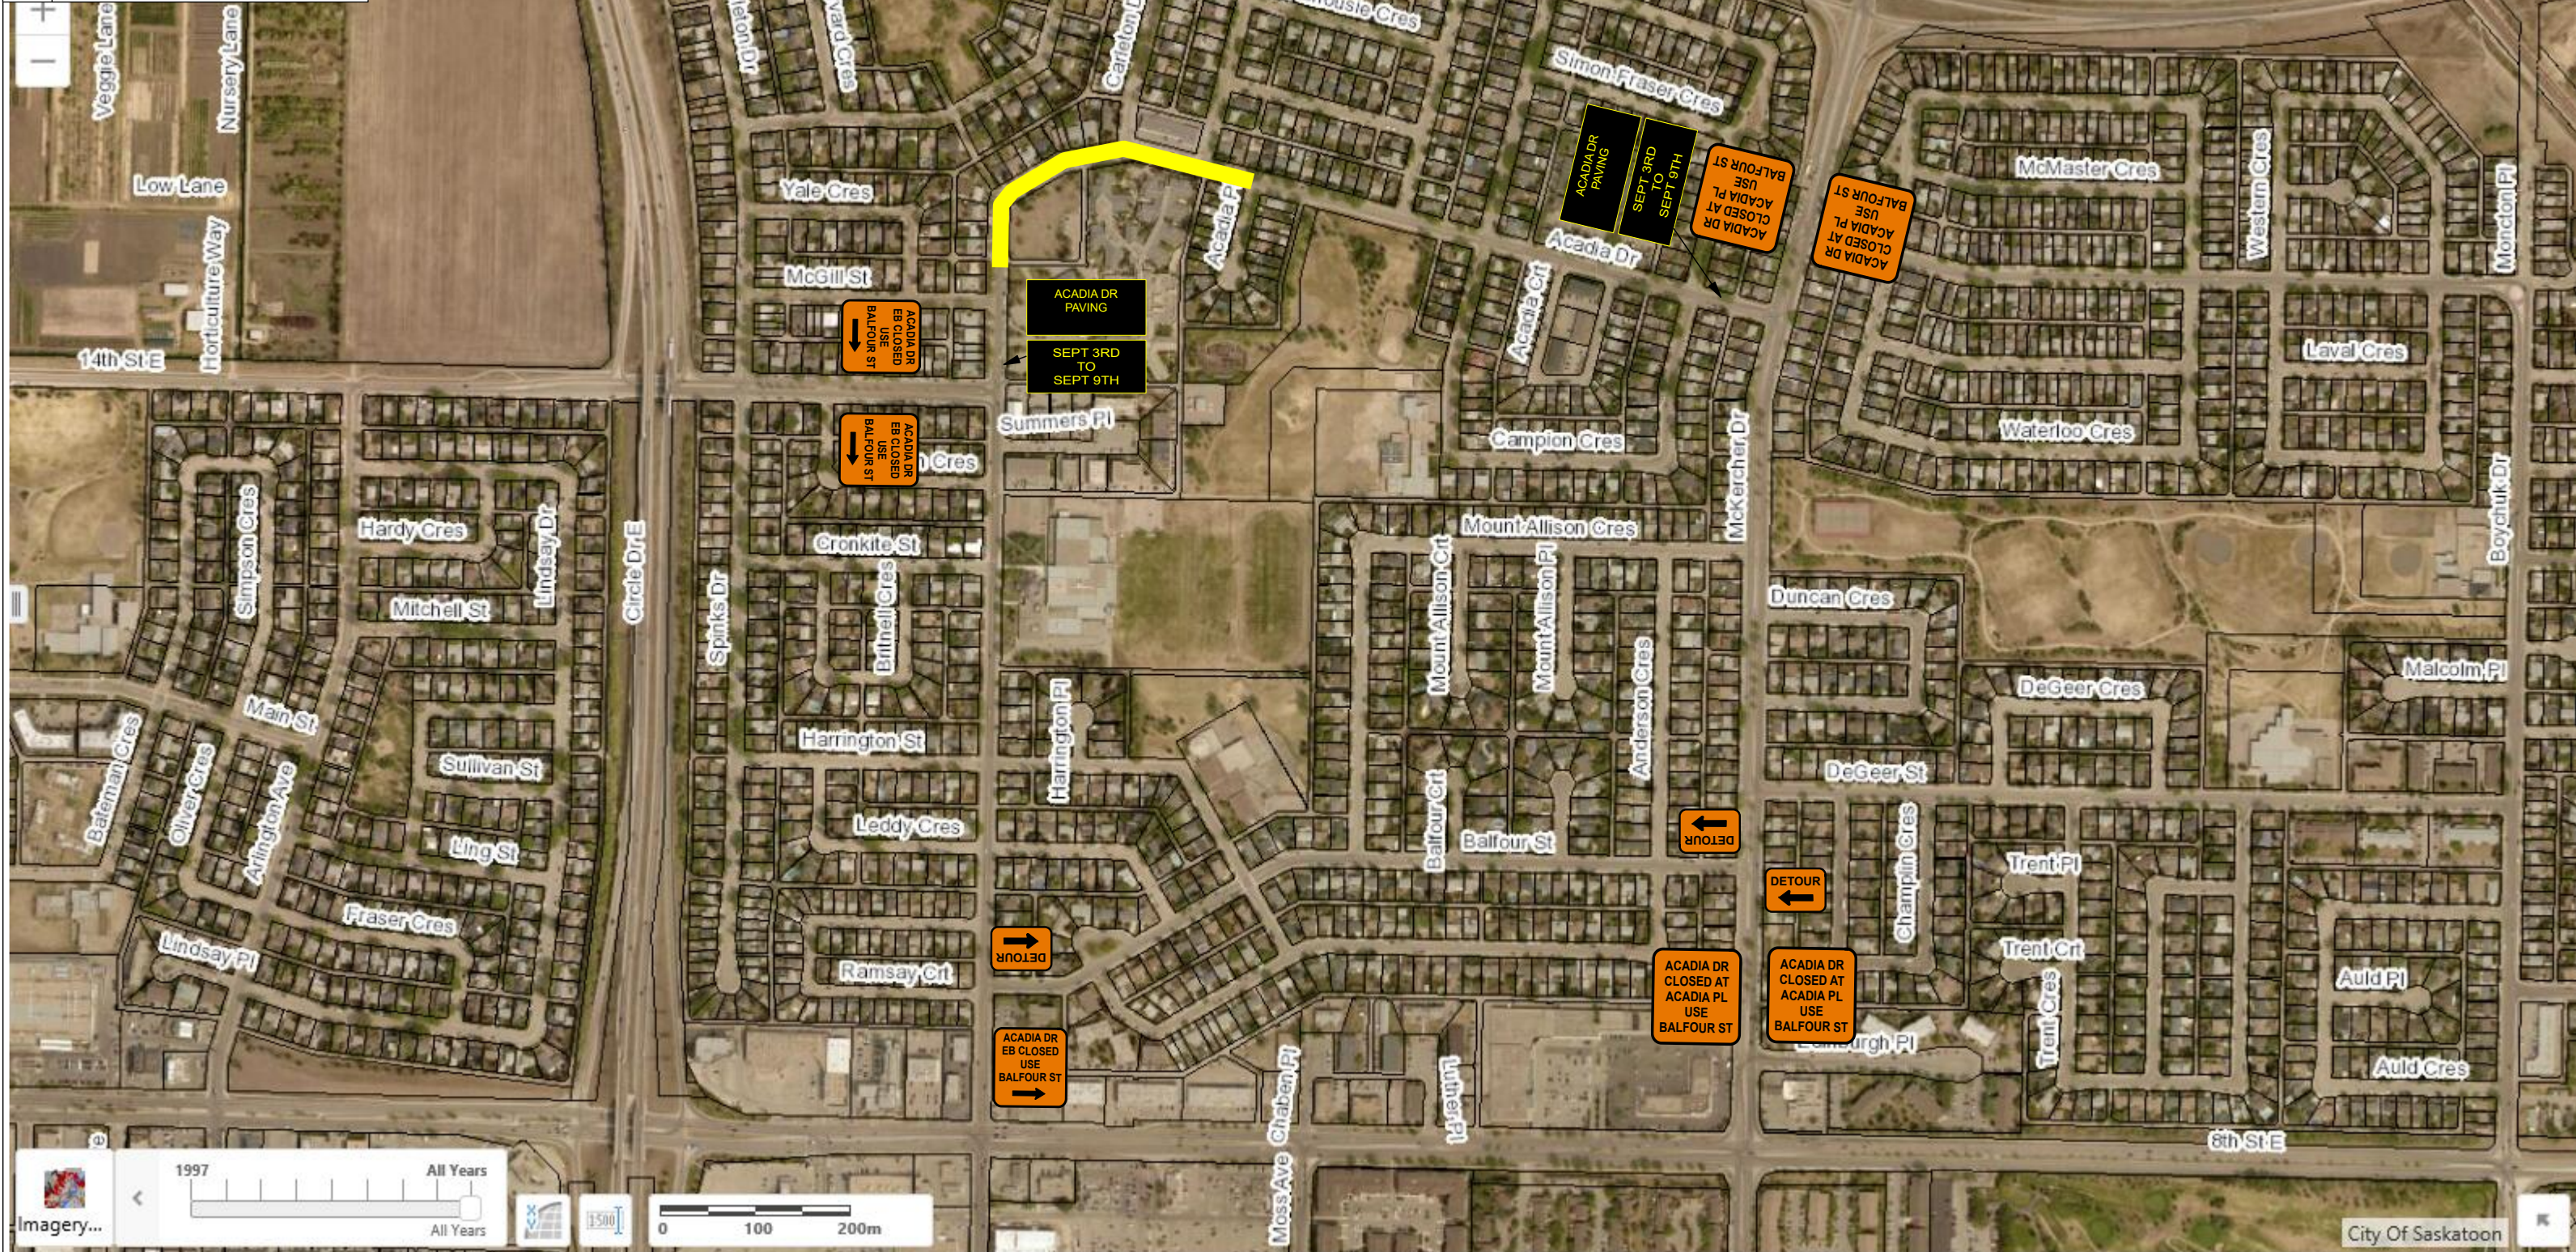

Imagery... 1997 All Years

0 100 200m

City of Saskatoon



**GUIDELINES FOR LANE CLOSURE TAPERS AND LONGITUDINAL BUFFER SPACE**

V(km/h)	A(m)	L(m)	B(m)	D(m)	SHORT TERM	LONG TERM
50	50	30	35	8		
60	50	40	45	12		
70	75	60	50	15		
80	100	80	60	15		
90	100	105	65	18		
100	125	125	70	18		

Where:  
 V = Posted Speed Limit  
 A = Spacing between Signs  
 L = Length of Taper  
 B = Length of Longitudinal Buffer Space  
 D = Spacing between Delineation Devices

PPI  
 ACADIA DR (PHASE 2)  
 SASKATOON, SASKATCHEWAN  
 ROAD CLOSURE / DETOUR

DATE: 01/07/2019  
 DRAWN BY: MLB  
 SCALE: NTS

1/1  
 SHEET