




ELEVATION 1 - OPTION 2

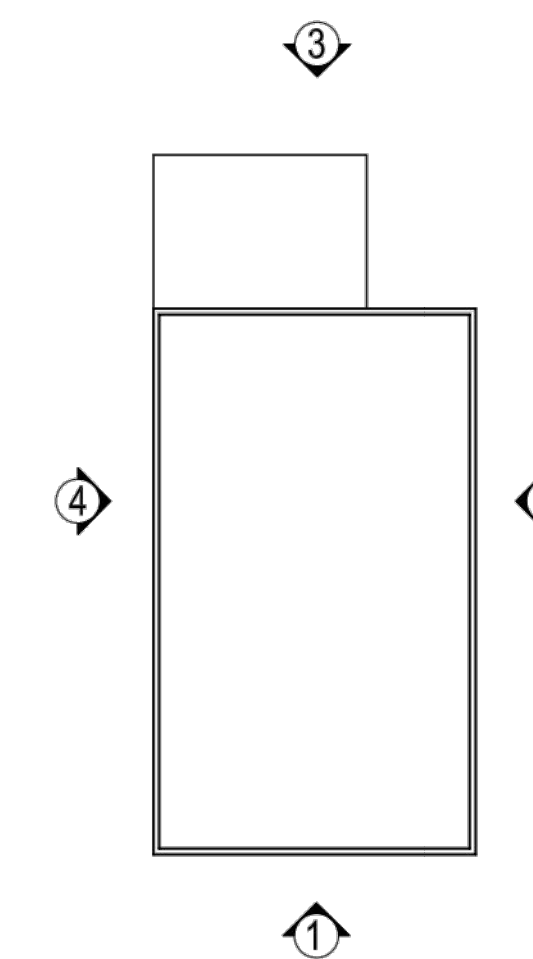

KEY PLAN

GENERAL NOTE: 1' 0' 1' 5' 10'

VERIFY AND CONFIRM ALL CONDITIONS AND/OR DIMENSIONS SHOWN PRIOR TO COMMENCING CONSTRUCTION OR ORDERING MATERIALS. NOTIFY ARCHITECT OF ANY INCONSISTENCIES FOR REVIEW AND APPROVAL BEFORE PROCEEDING WITH CONSTRUCTION.

RCA, LLC
 Telephone: 617-282-0090
 Fax: 617-282-1080
 www.rca-christopher.com
 415 Napanet Ave.
 Dorchester, Massachusetts 02122

Cronan Dempsey
 44 Mather Street
 Boston, MA 02124

PROJECT #
16-107
 DATE: 4-10-17
 REV:
 SCALE:
1/4" = 1'-0"
 DRAWN BY:
J.G.
 CHECKED BY:
R.P.B.

PROPOSED ELEVATIONS
 OPTION B

A3