



REV.	DATE	DESCRIPTION
1	X-XX-XX	XXX

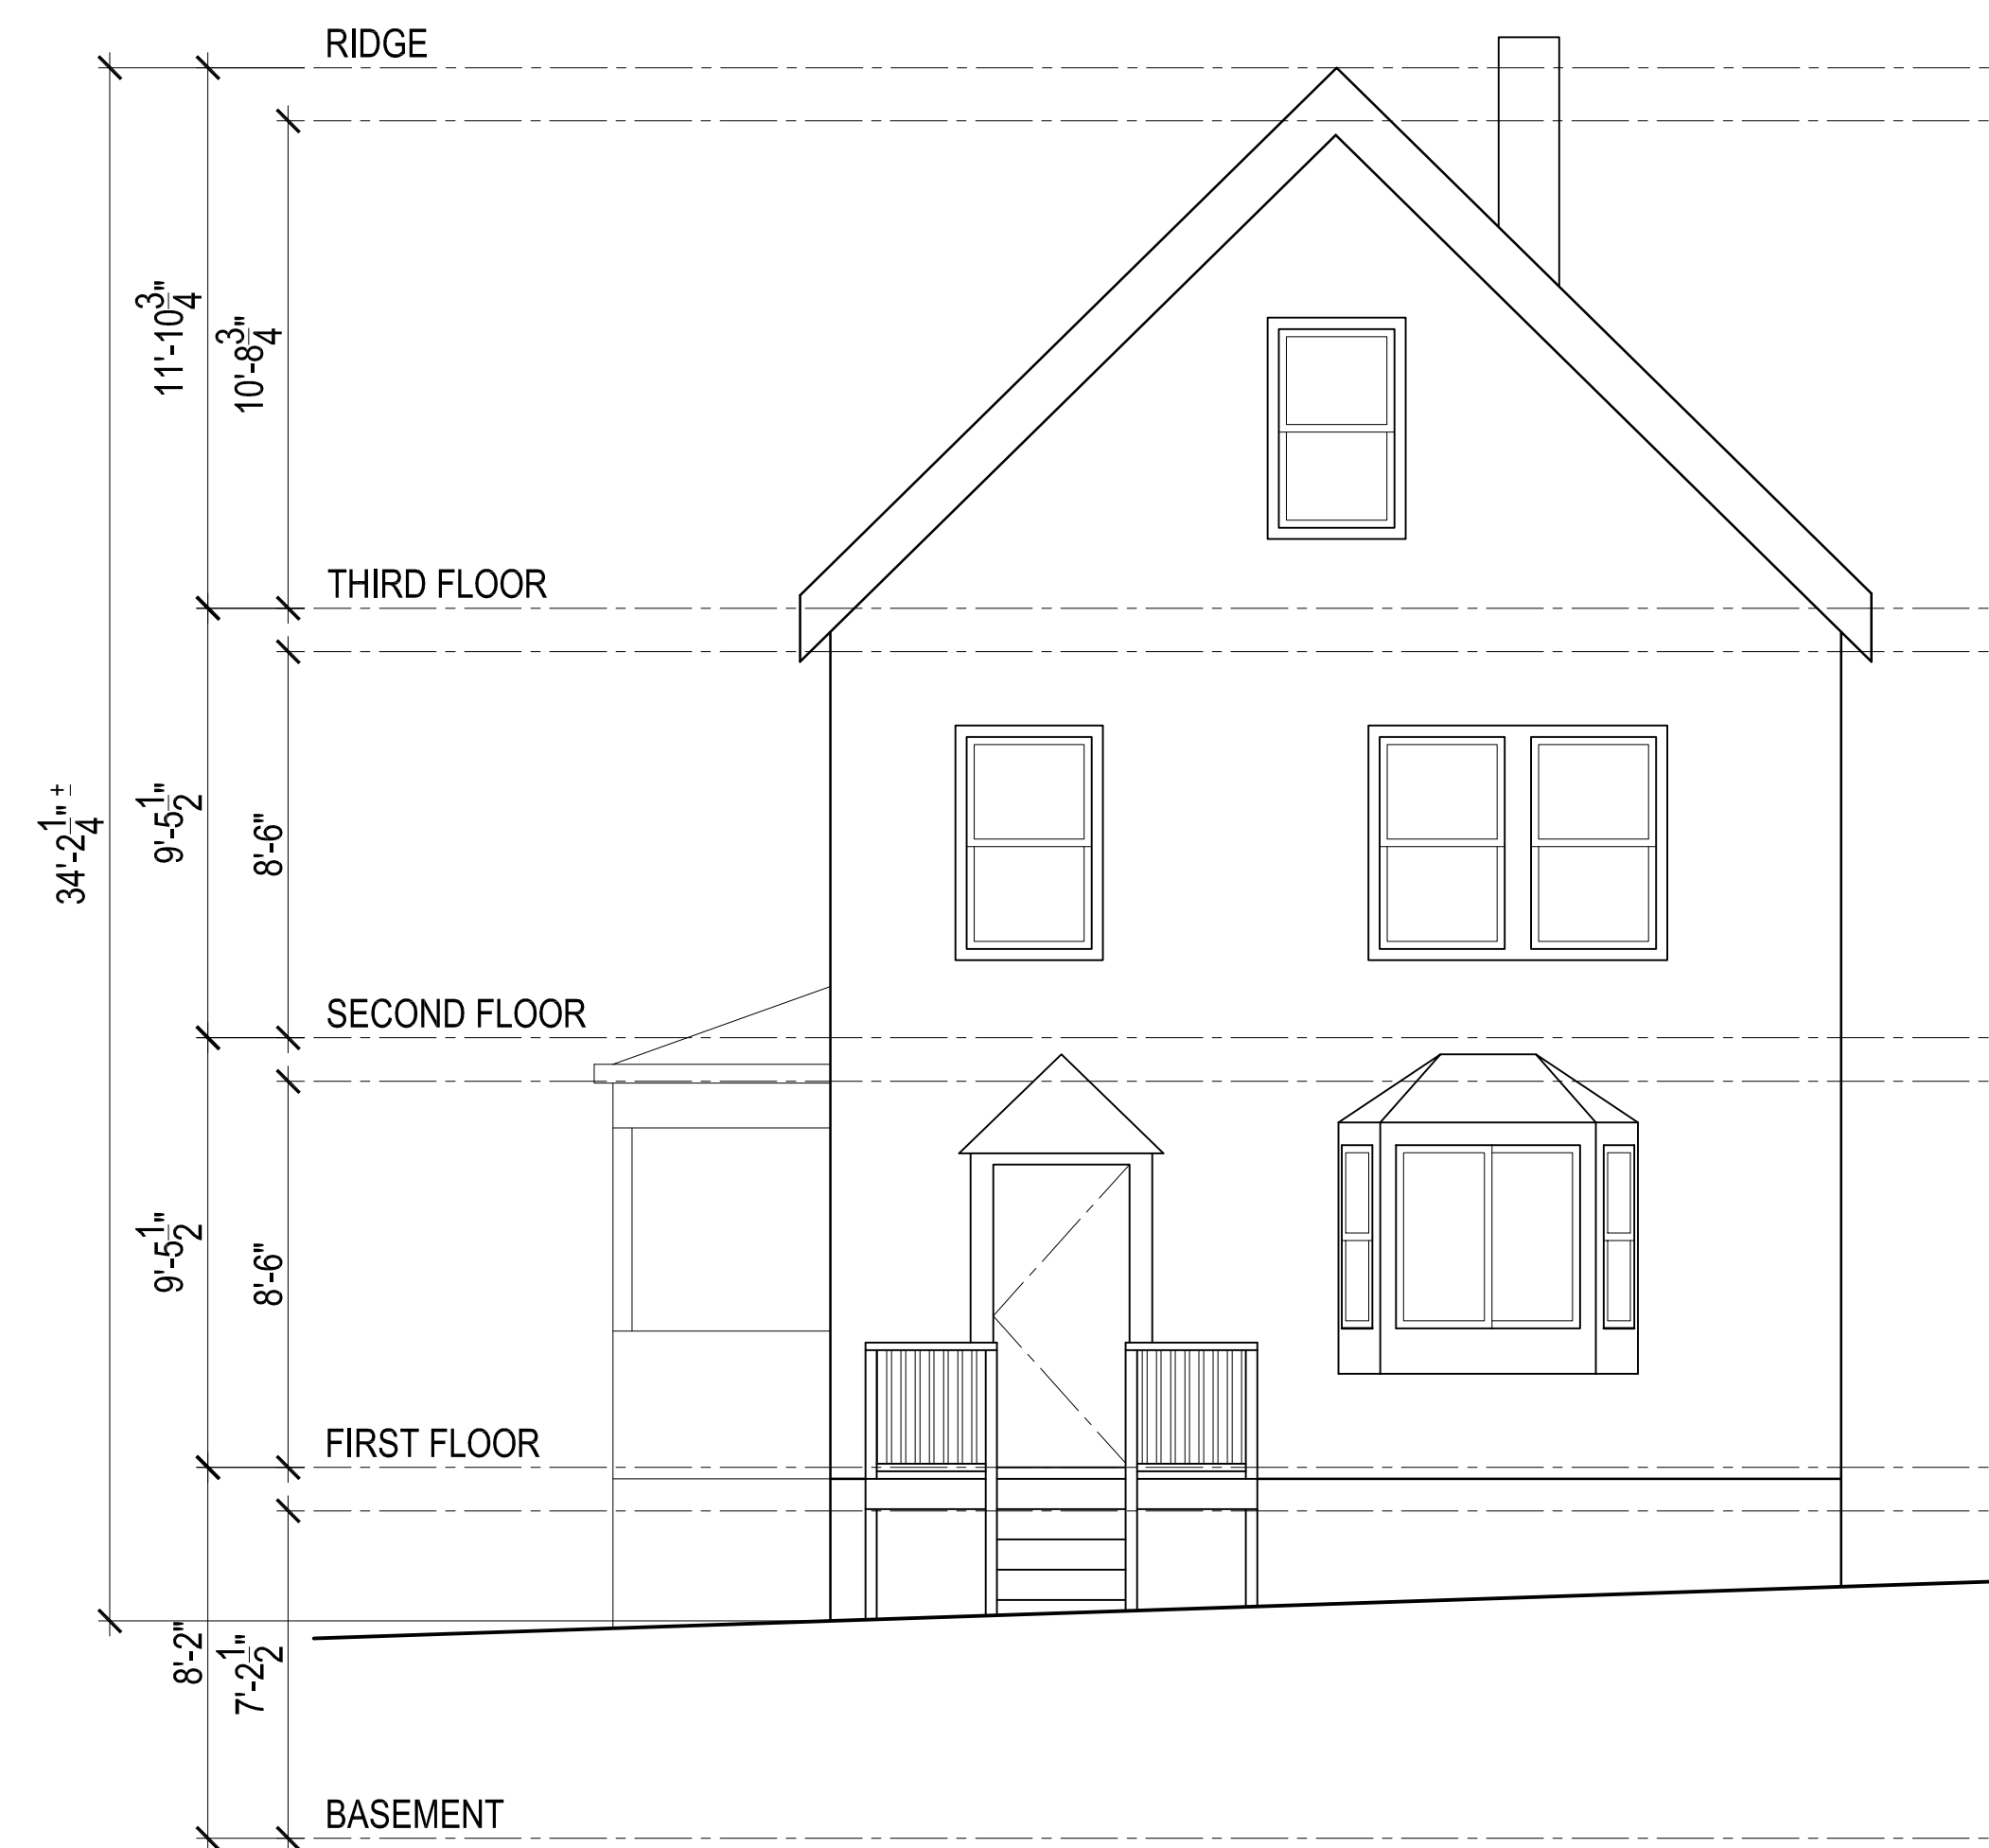


ELEVATION 2



ELEVATION 1

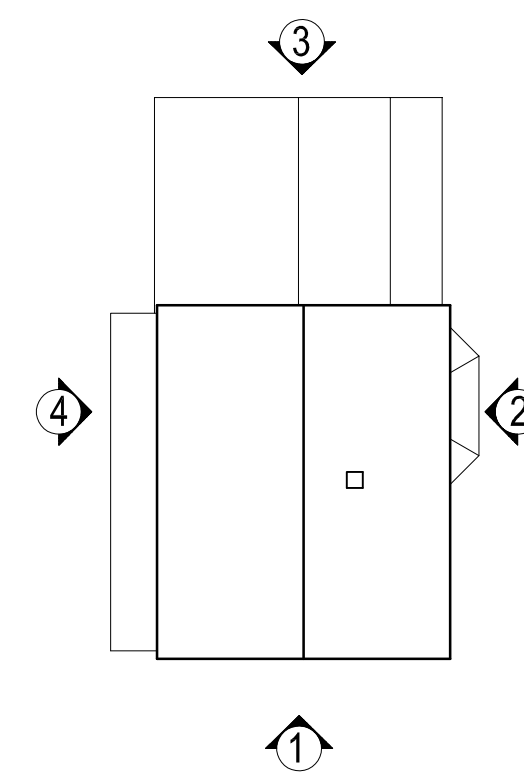

KEY PLAN

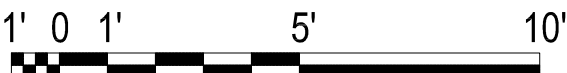GENERAL NOTE:  1' 0' 1' 5' 10'

VERIFY AND CONFIRM ALL CONDITIONS AND/OR DIMENSIONS SHOWN PRIOR TO COMMENCING CONSTRUCTION OR ORDERING MATERIALS. NOTIFY ARCHITECT OF ANY INCONSISTENCIES FOR REVIEW AND APPROVAL BEFORE PROCEEDING WITH CONSTRUCTION.

RCA, LLC
 415 Newport Ave.
 Davenport, Massachusetts 01922
 Telephone: 617-282-6916
 Fax: 617-282-1898
www.rca-llc.com
christopher@rca-llc.com

Cronan Dempsey
 44 Mather Street
 Boston, MA 02124

PROJECT #
 DATE: 7-7-16
 REV:
 SCALE:
 1/4" = 1'-0"
 DRAWN BY:
 M.K.
 CHECKED BY:
 R.P.B.

EXISTING ELEVATIONS

EX4