



EXISTING REAR DECK SIDE VIEW

SCALE:  $\frac{3}{16}$ " = 1'-0"

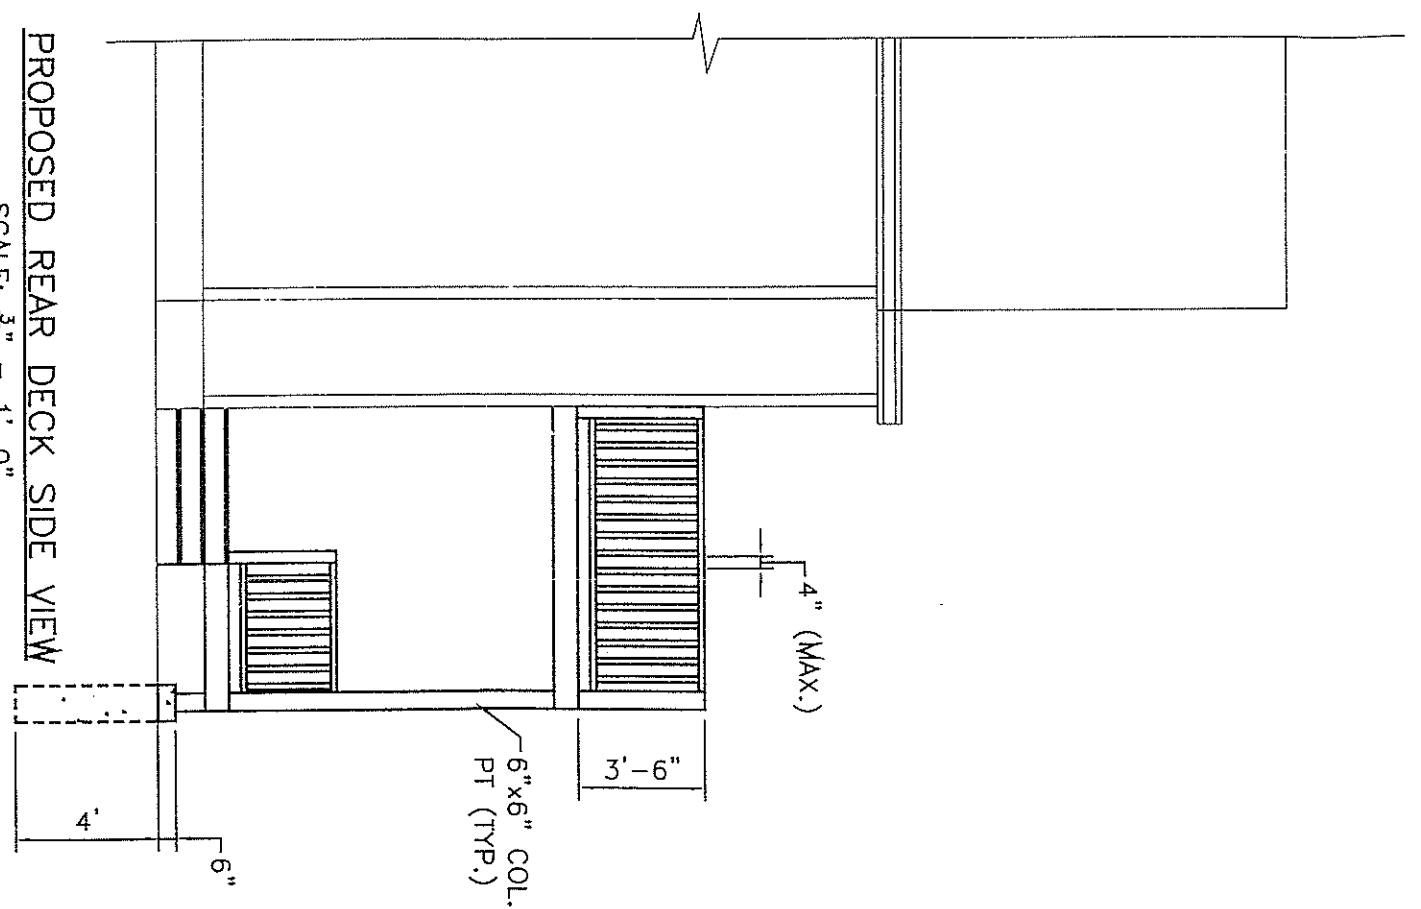

PROPOSED REAR DECK SIDE VIEW

SCALE:  $\frac{3}{16}$ " = 1'-0"

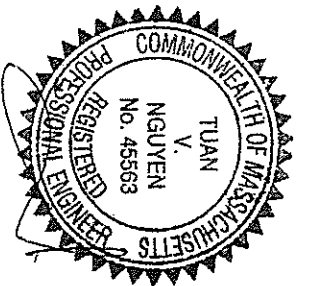

Page Number <b>S-1</b>	Designer <b>T. DESIGN, LLC</b> 1248 RANDOLPH AVE MILTON, MA, 02186 617-797-6637 QUUCTUAN@PROJMAIL.COM	Date 3/28/17	Project <b>REAR DECK REPLACEMENT AND VERTICAL EXPANSION</b> 93 KING STREET DORCHESTER, MASSACHUSETTS
---------------------------	--	-----------------	---