



| REVISIONS | BY |
|-----------|----|
| | |
| | |
| | |
| | |
| | |
| | |
| | |

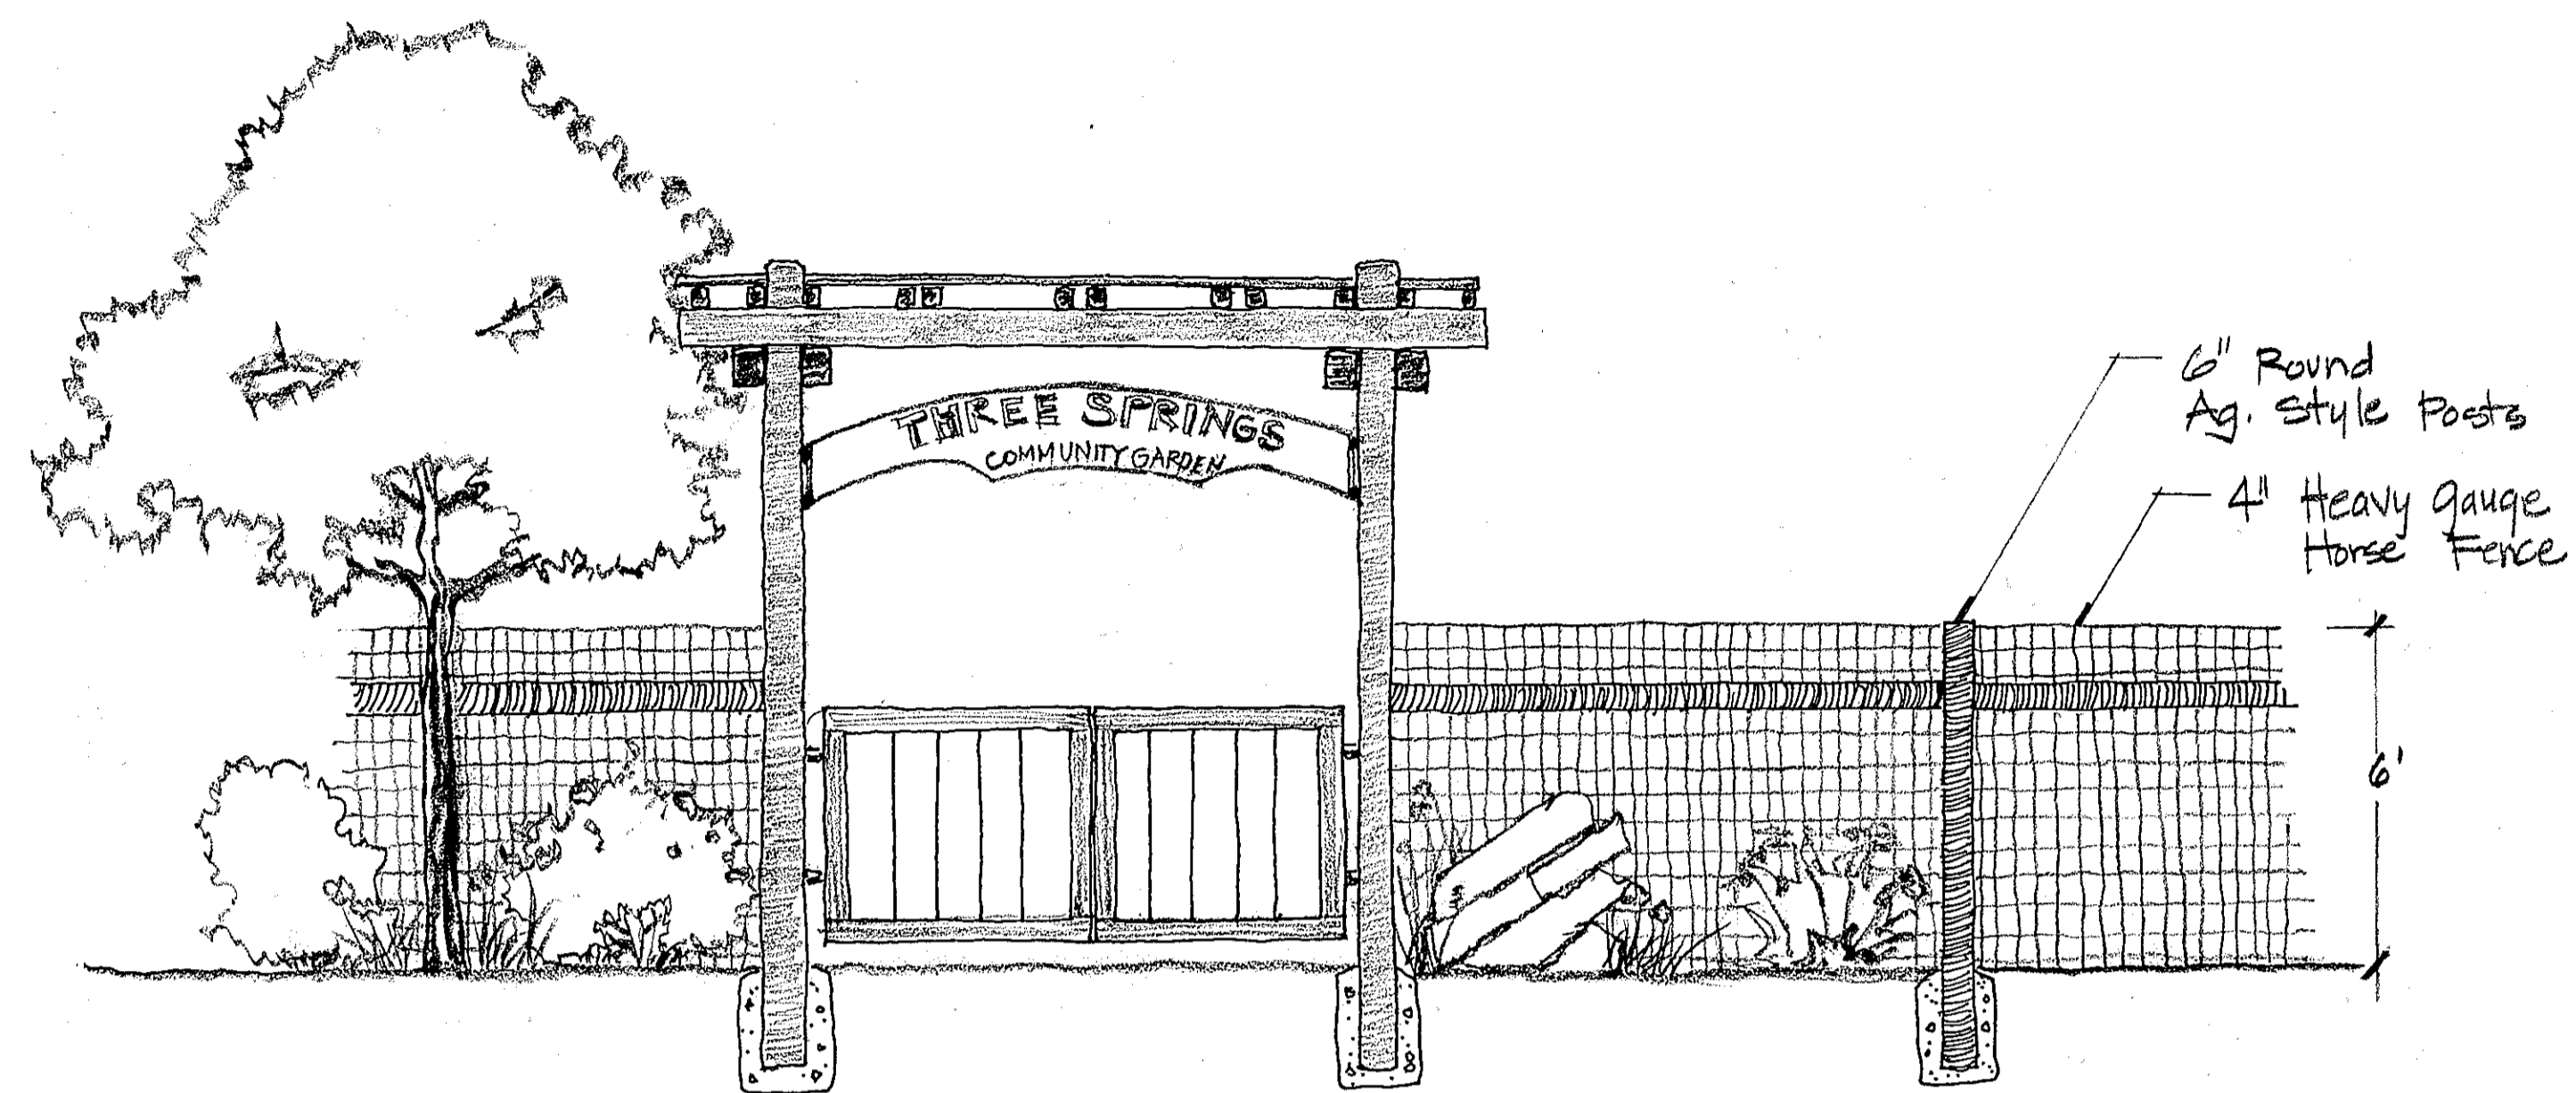


Entry Gate and Perimeter Fence Concept
scale 1"=3'

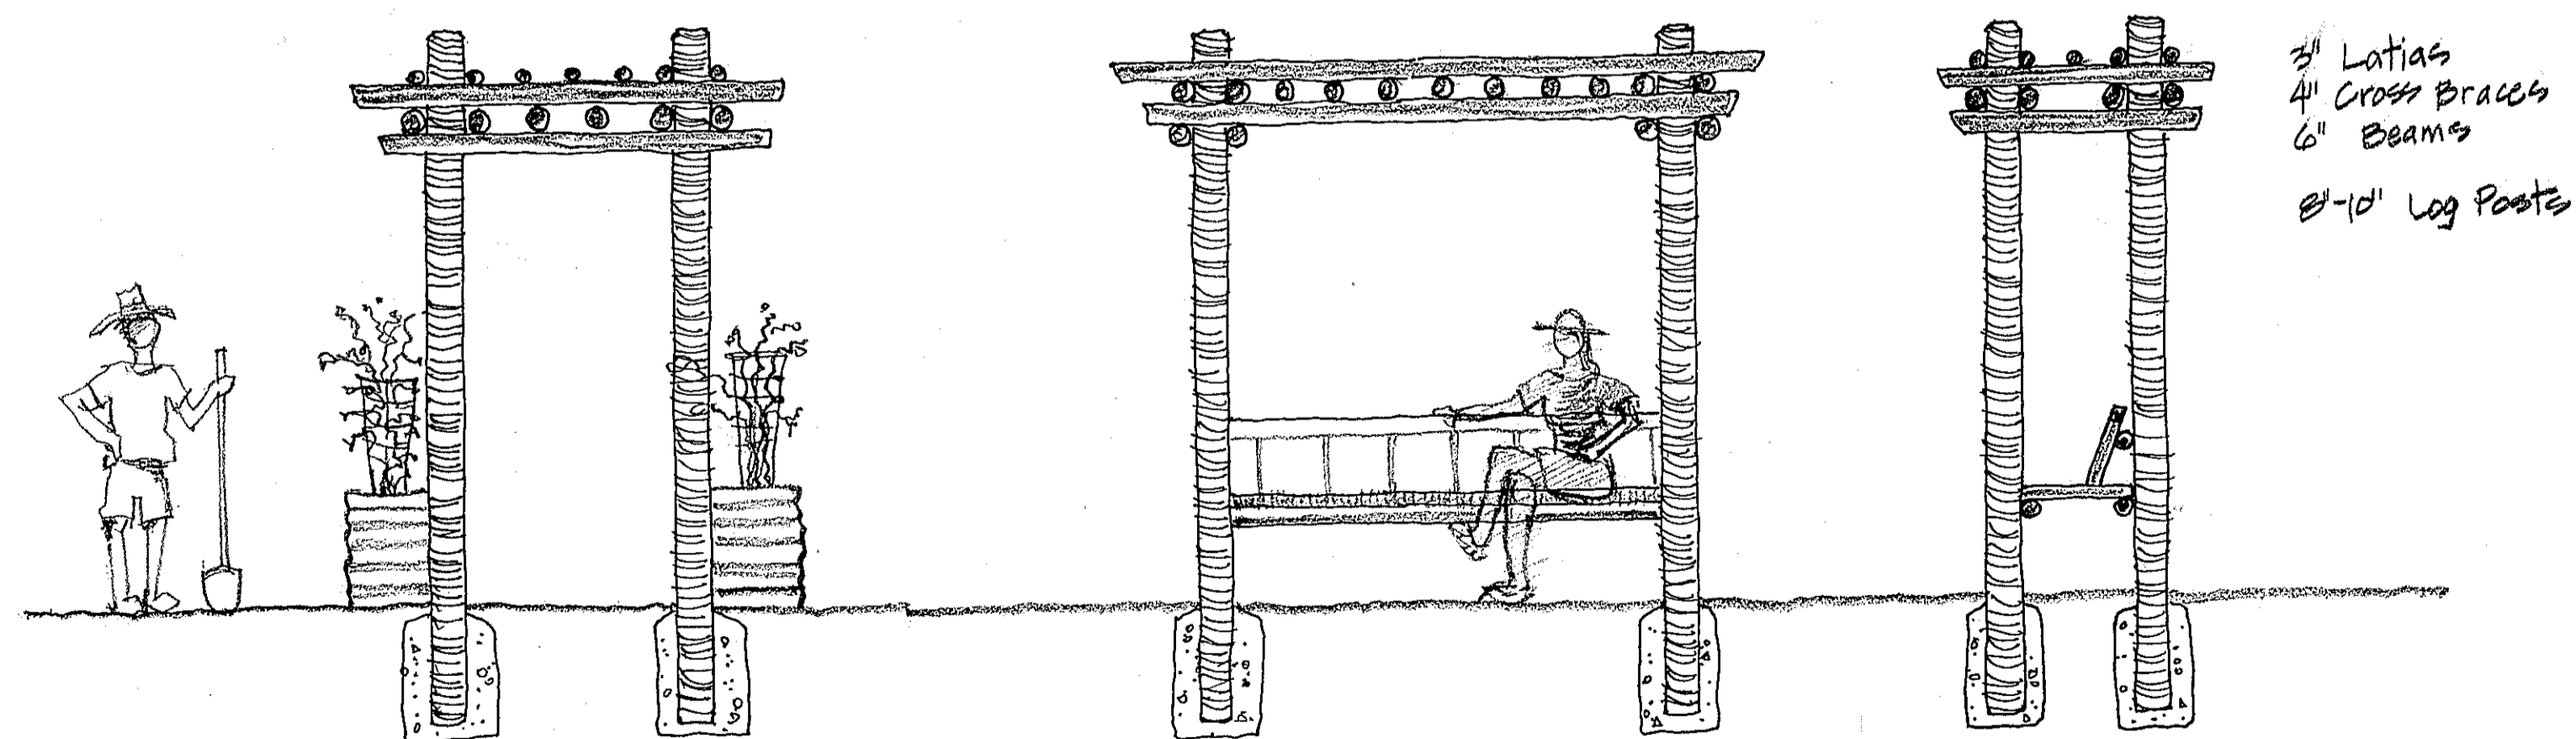

Shade Structure
with Culvert Gardens
side view

Shade Structure with Bench
Front View

Bench
side view

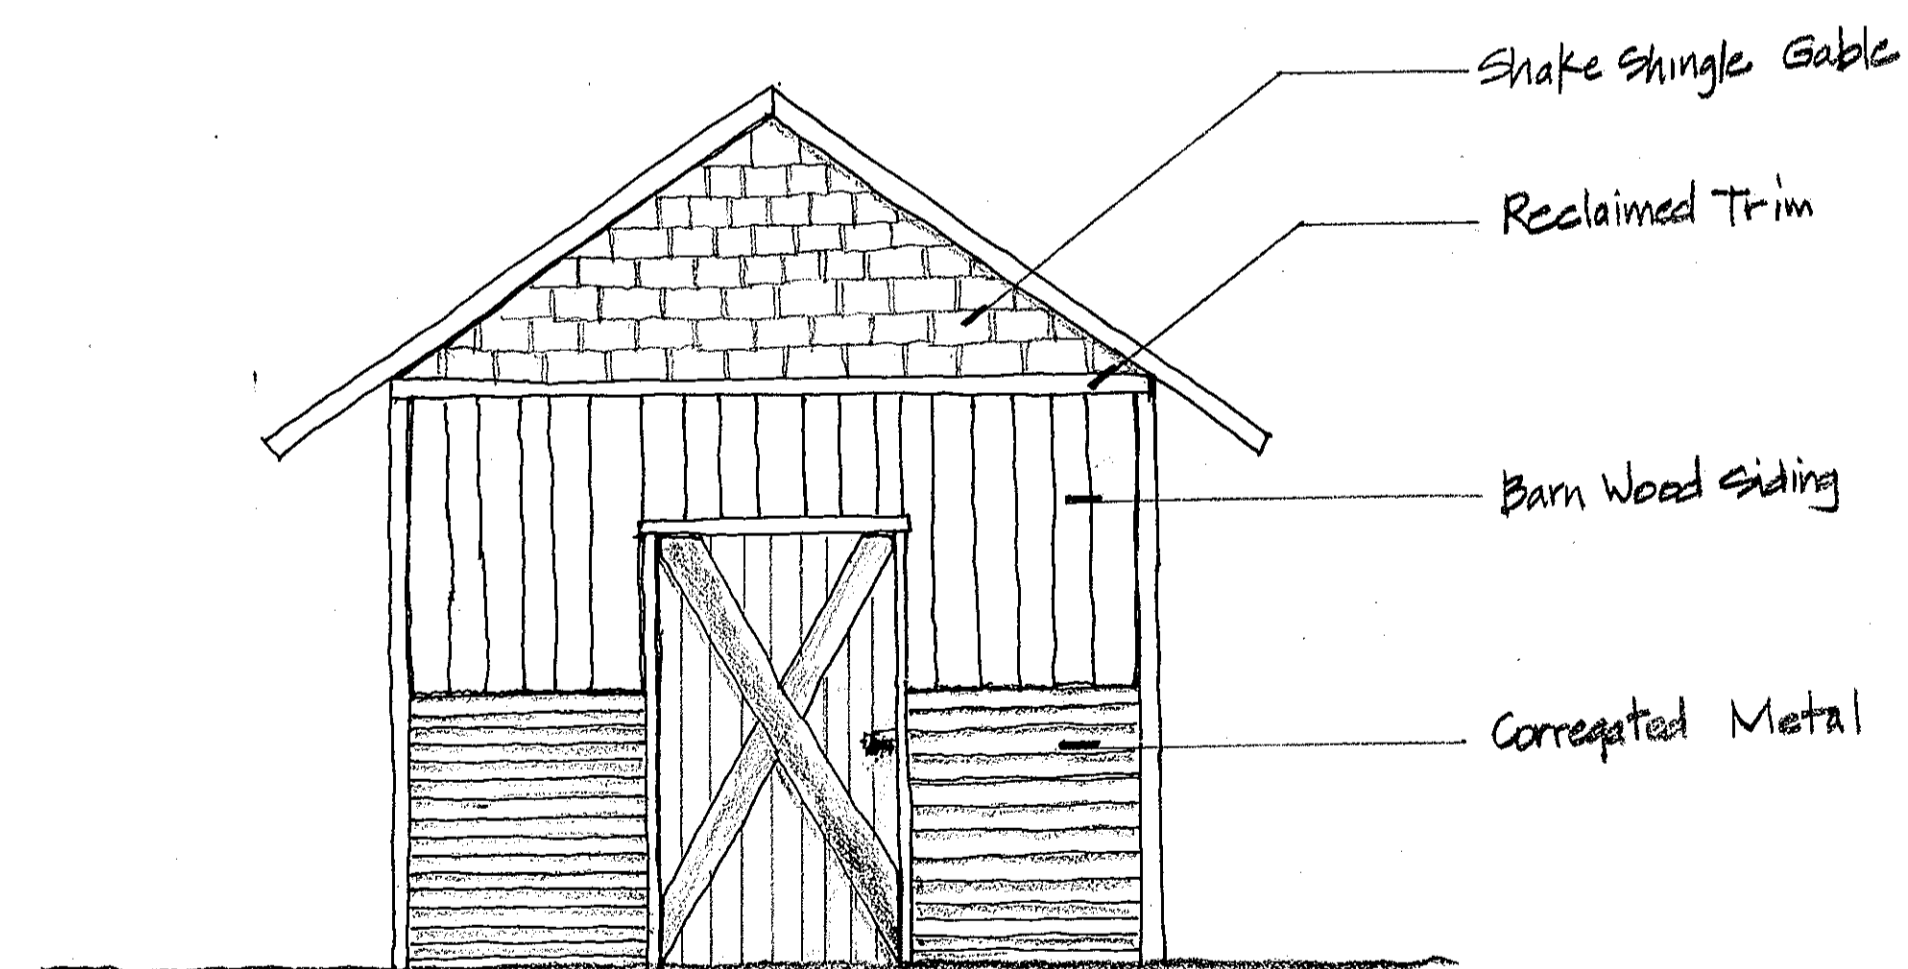

Storage Shed 12' x 18'
End view scale 1"=3'-0"

Three Springs Community Garden
at Confluence Park

| | |
|-------|----------|
| Date | 12-31-15 |
| Scale | 1"=3'-0" |
| Drawn | A.M. |
| Job | |
| Sheet | 2 of 2 |
| Of | Sheets |