


# WARD 2

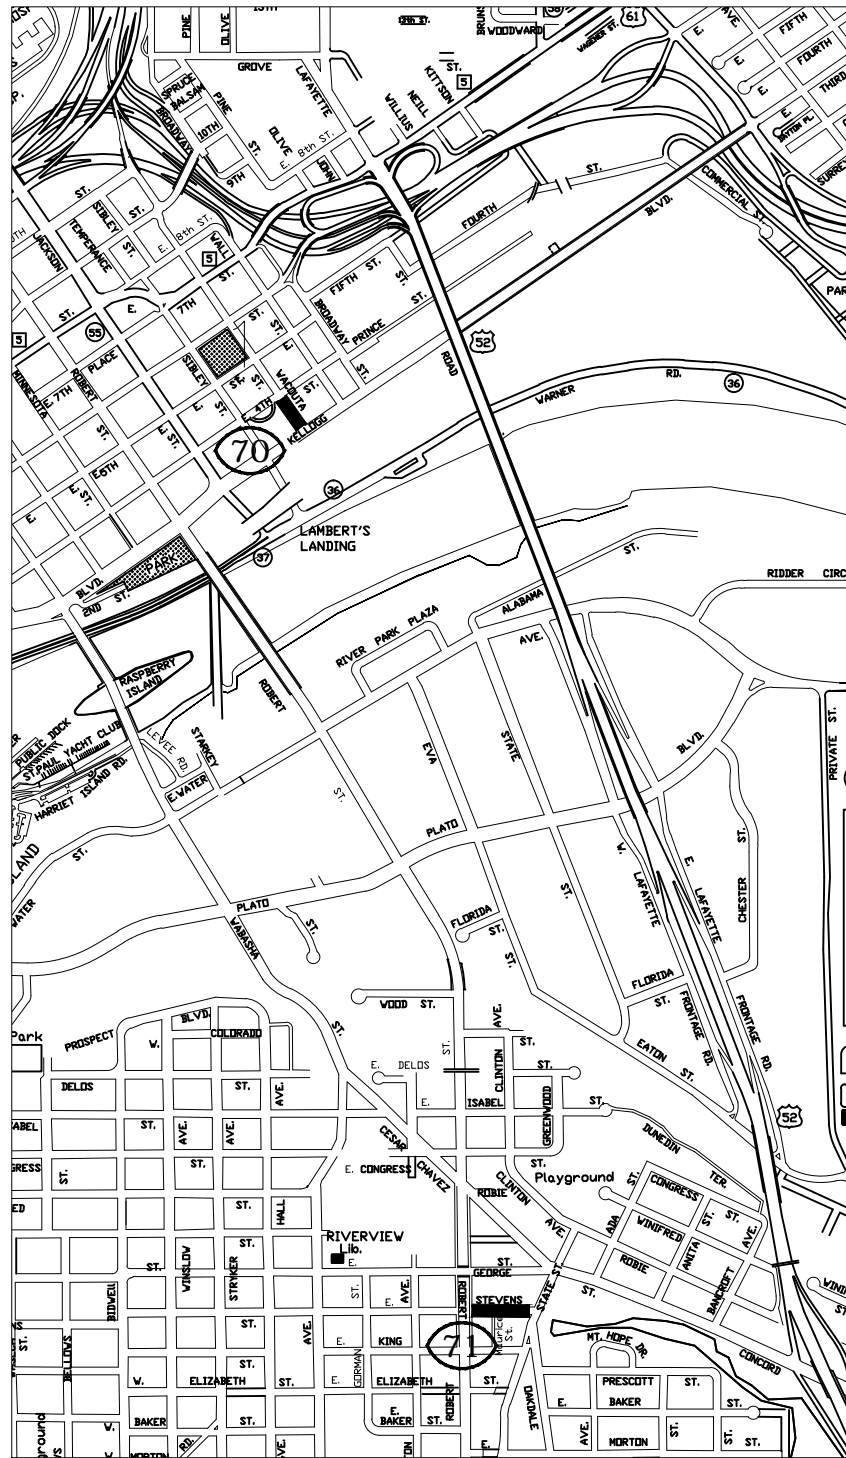

SCALE 1:1500


## LEGEND

- 10 PLAN SHEET NUMBER
- SEWER LINING LOCATION

## PLAN SHEET INDEX

- 65. BUSH, Johnson Pkwy to Clarence
- 66. NOKOMIS, Algonquin to Pedersen
- 67. BUSH, Ruth to Pedersen
- 70. WACOUTA, 4th to Kellogg
- 71. STEVENS, Robert to State
- 72. MENDOTA, 4th to 5th

# WARD 7

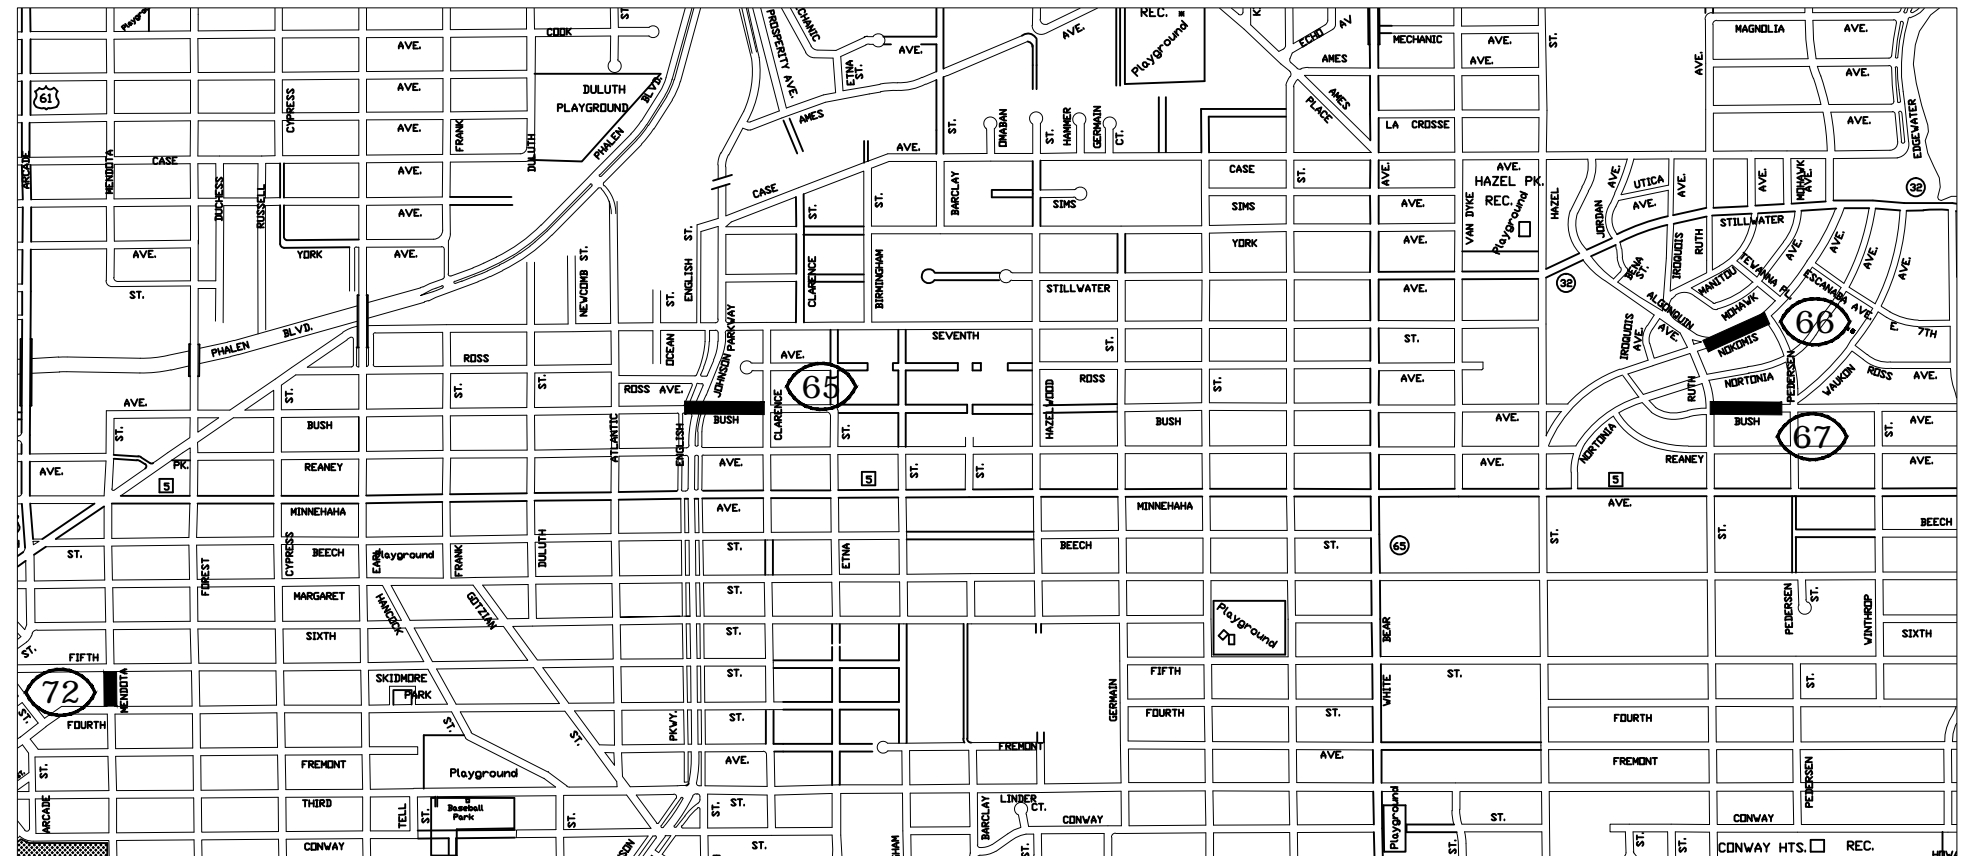

	DRAWN	LJH	I HEREBY CERTIFY THAT THIS PLAN, SPECIFICATION OR REPORT WAS PREPARED BY ME OR UNDER MY DIRECT SUPERVISION AND THAT I AM A DULY LICENSED PROFESSIONAL ENGINEER UNDER THE LAWS OF THE STATE OF MINNESOTA  Signed: <i>Shawn M. O'Keefe</i> SHAWN M. O'KEEFE      Date: 11/4/2019      Lic. No. 42402
	CHECKED	LJH	
	APPROVED	SMO	

PREPARED BY THE SEWER DESIGN DIVISION FOR THE CITY OF ST. PAUL, DEPARTMENT OF PUBLIC WORKS

## 2019 SEWER LINING

PROJECT: 19-S-2061	WARDS 2 and 7 LINING		
DRAWER: 10	CAD LOCATION: Z:\SEWERS\PROJECTS\2019\2019 City Wide Sewer Lining\		
DWG. NO. 5530	DATE: 10/01/2019	SHEET NO. 13	OF 74 SHEETS