



OUTFALL NO.	LOCATION	RECEIVING WATERBODY
1	HEISER AVENUE	CROSSWICKS CREEK
6	CROSSWICKS CREEK BRIDGE (RT 206)	CROSSWICKS CREEK
7	CREEKVIEW AVENUE (BY WATER)	CROSSWICKS CREEK
8	CARMEN AVENUE (BY WATER)	YARD
10	GLEN ROAD	CROSSWICKS CREEK
12	GELN ROAD (EDGEWOOD ROAD)	CROSSWICKS CREEK
15	GELN ROAD (EDGEWOOD ROAD)	CROSSWICKS CREEK
21	ROOSEVELT AVENUE	CROSSWICKS CREEK
22	LIBERTY AVENUE	CROSSWICKS CREEK
23	GRAND AVENUE	CROSSWICKS CREEK
25	N.C.P. LAKE	CROSSWICKS CREEK
28	HENRY MARSHALL DRIVE	CROSSWICKS CREEK
35	N.C.P. LAKE	N.C.P. LAKE
36	N.C.P. LAKE	N.C.P. LAKE
39	KLEIN DRIVE	CROSSWICKS CREEK
42	KLEIN DRIVE	CROSSWICKS CREEK
44	KLEIN DRIVE	CROSSWICKS CREEK
48	RT 206 S / MAPLE AVE JUG HANDLE	CROSSWICKS CREEK
49	POINT BREEZE APARTMENTS	CROSSWICKS CREEK
50	POINT BREEZE APARTMENTS	CROSSWICKS CREEK
53A	KLEIN DRIVE	CROSSWICKS CREEK
55	HONEYFLOWER DRIVE	CROSSWICKS CREEK
56	HONEYFLOWER DRIVE	CROSSWICKS CREEK
58	GROEVILLE ROAD	CROSSWICKS CREEK
73	B.R.H.S. / WARD ROAD	CROSSWICKS CREEK / RETENTION POND
78	THORNTOWN LANE	CROSSWICKS CREEK
79	THORNTOWN LANE	CROSSWICKS CREEK
81	BOSSERTS PARK	CROSSWICKS CREEK
83	BOSSERTS PARK	CROSSWICKS CREEK
84	BOSSERTS PARK	CROSSWICKS CREEK
85	BOSSERTS PARK	CROSSWICKS CREEK
86	BOSSERTS PARK	CROSSWICKS CREEK
93	HOLLOWAY RETENTION BASIN	CREEK
106	SOUTH COLONIAL	
107	SOUTH COLONIAL	
112	BONNIE LANE / LAUREL RUN	
125	GEORGETOWN ROAD	BLACKS CREEK
127	CLIFTON MILLS	
130	CLIFTON MILLS	
138	CLIFTON MILLS	BLACKS CREEK
154	DAYS INN / DUNKIN DONUTS	BLACKS CREEK
163	RT 206 / BEST WESTERN - BACK	RETENTION POND
166	DUNNS MILL ROAD	BLACKS CREEK


TOWNSHIP OF HAMILTON
COUNTY OF MERCER

TOWNSHIP OF HAMILTON
COUNTY OF MERCER

TOWNSHIP OF CHESTERFIELD
COUNTY OF BURLINGTON

TOWNSHIP OF FLORENCE
COUNTY OF BURLINGTON

TOWNSHIP OF MANSFIELD
COUNTY OF BURLINGTON

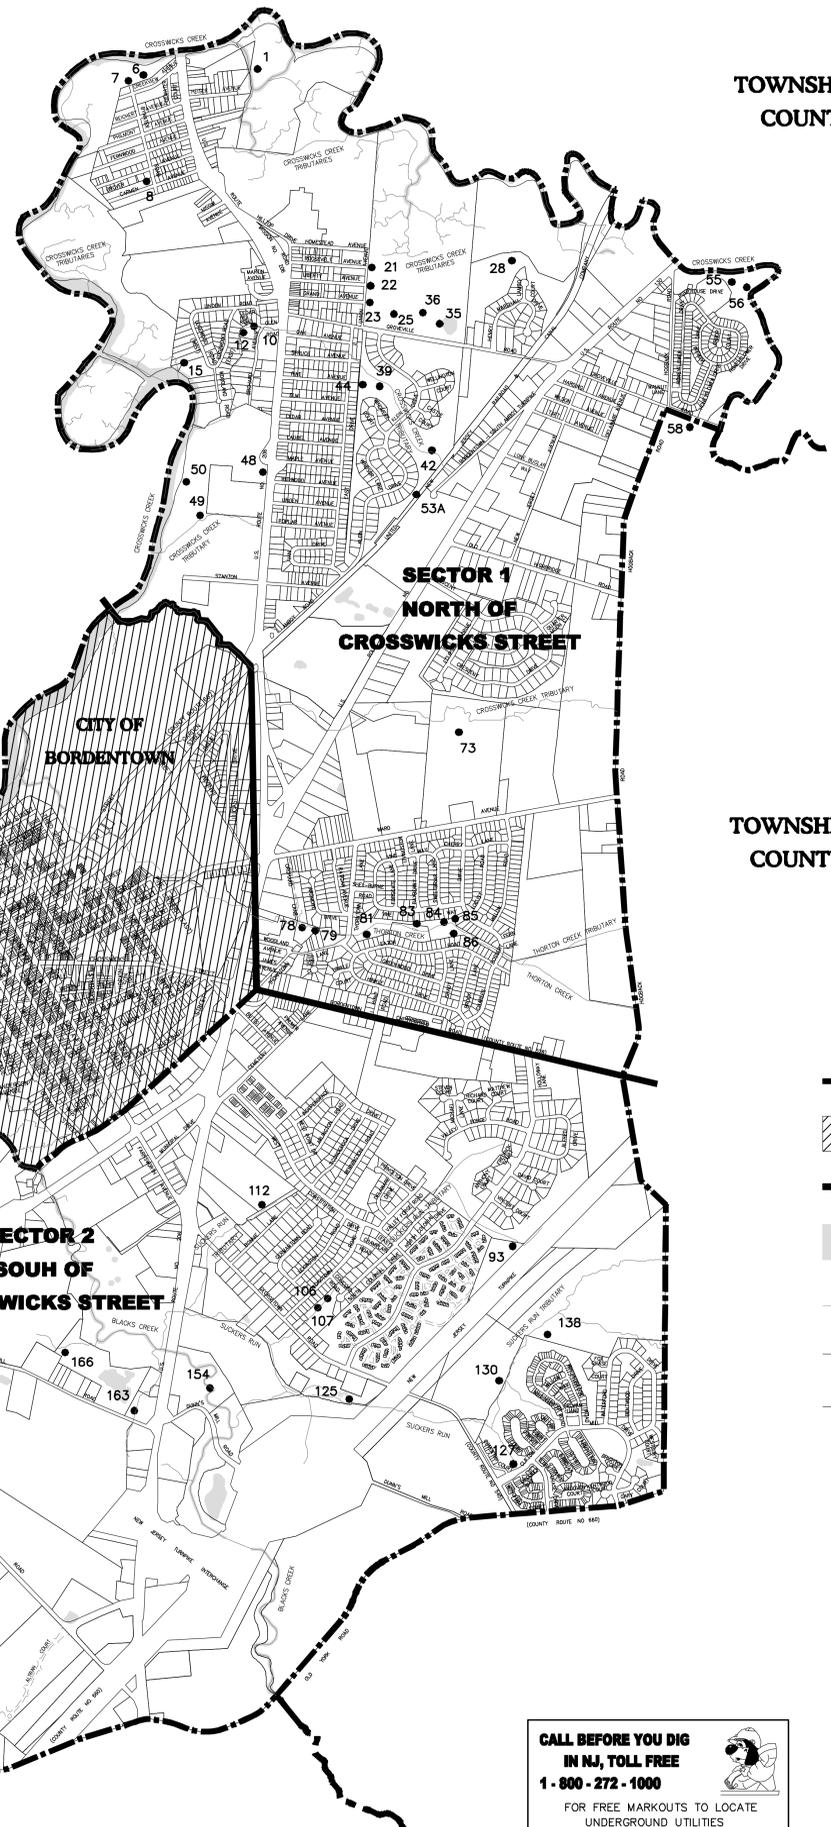


LEGEND

- MUNICIPAL BOUNDARY
 - ADJACENT TOWN
 - SECTOR LINE
 - WATERWAY
 - CREEK / STREAM
 - RIGHT-OF-WAY LINES
 - PARCEL LINES
 - OUTFALL STRUCTURE
- ** OUTFALL NUMBER CORRESPONDS WITH TWP. ASBUILTS

**CALL BEFORE YOU DIG
IN NJ, TOLL FREE
1-800-272-1000**

FOR FREE MARKOUTS TO LOCATE
UNDERGROUND UTILITIES
"IT'S THE LAW"

GARDEN STATE UNDERGROUND PLANT LOCATION SERVICE, INC.

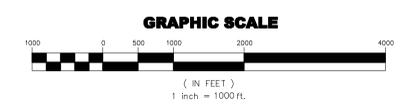

TUREK
CONSULTING
LLC

220 NORTH COLES AVENUE
MAPLE SHADE, NEW JERSEY
08052
CERTIFICATE OF AUTHORIZATION 246A28173900

FREDERICK J. TUREK, P.E.
NEW JERSEY PROFESSIONAL ENGINEER
LICENSE No. 42279

**OUTFALL STRUCTURE
LOCATION MAP
TOWNSHIP OF BORDENTOWN
BURLINGTON COUNTY, NEW JERSEY**

Certification
I certify under penalty of law that this document and all attachments were prepared under my direction and supervision by persons who are duly qualified and licensed by the State of New Jersey to perform the services stated on this document. I am a duly licensed Professional Engineer in the State of New Jersey. I am aware that there are significant penalties for submitting false information, including the possibility of fine and imprisonment for knowing violations.

NO.	REVISIONS	DATE
1	Add Streams & Rivers	Z/2020

DRAWN BY: B.A. DATE: April, 2019
CHECKED BY: F.J.T. PROJECT NO.
SHEET NO. **C-1** **Sheet 1 of 1**