


DO NOT SCALE

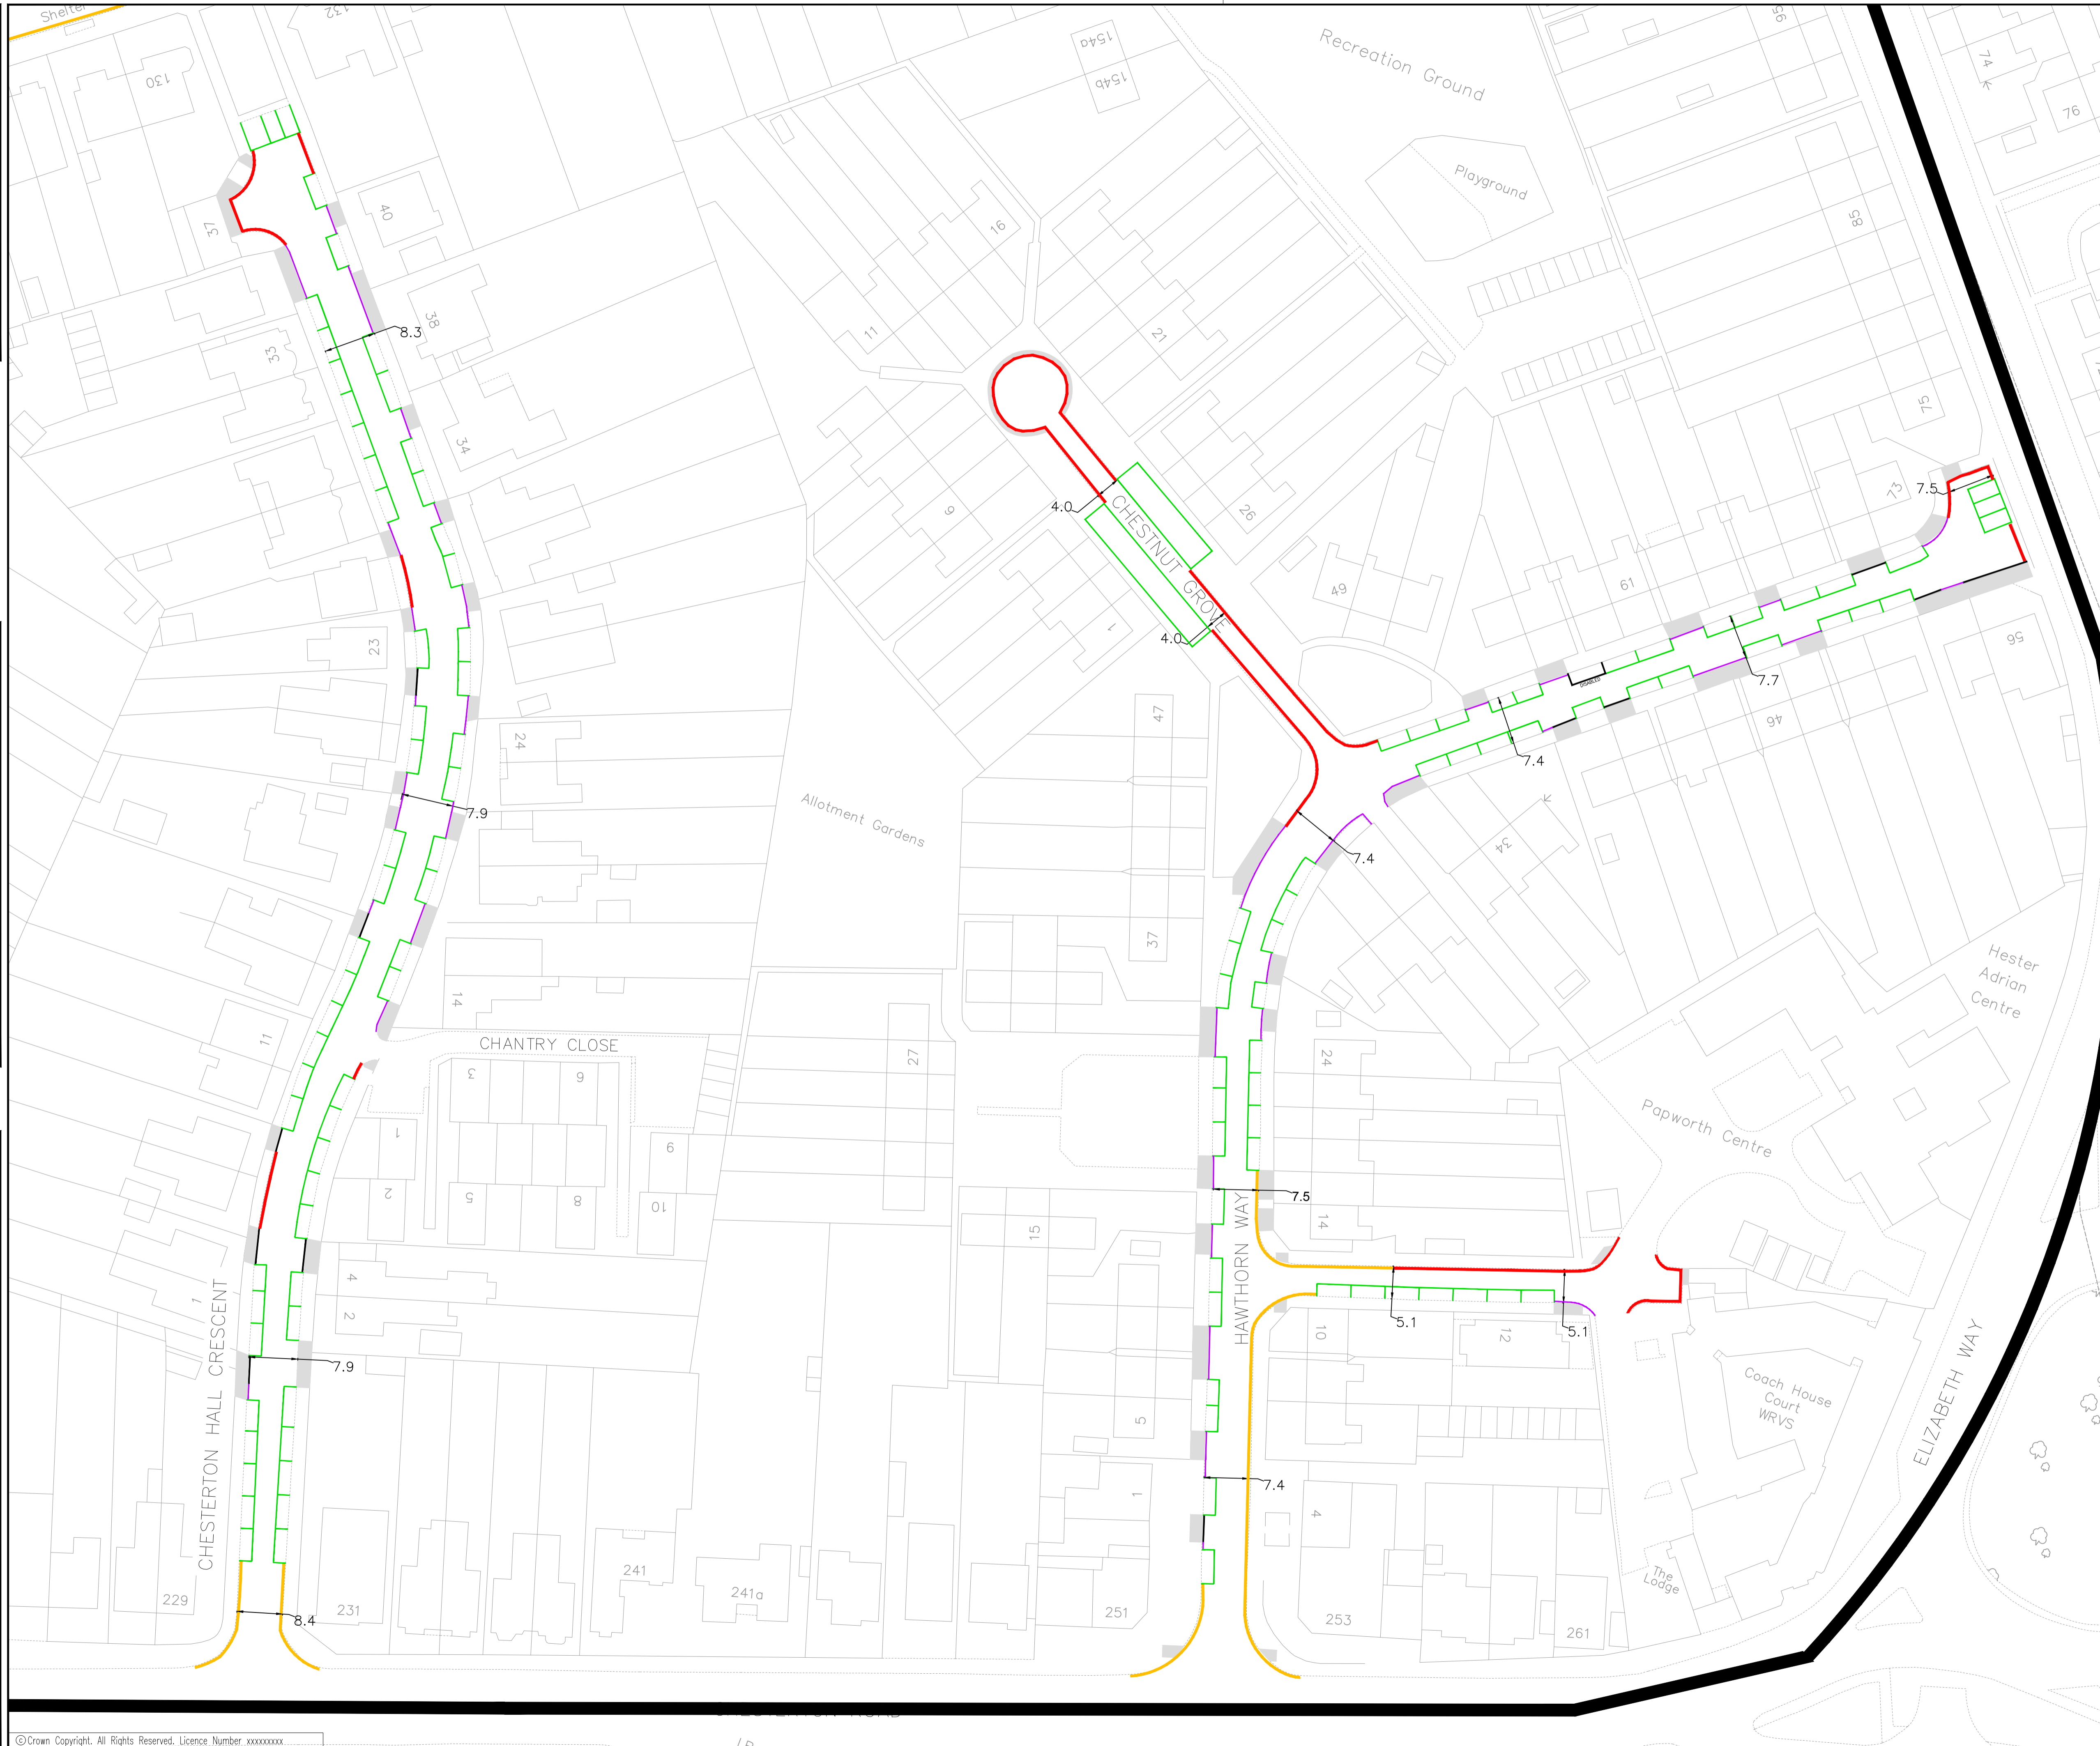

KEY

| | |
|---------------------------|--|
| EXISTING DBL YELLOW | |
| EXISTING H BAR | |
| EXISTING DISABLED BAY | |
| EXISTING OFF ROAD PARKING | |
| PROPOSED DBL YELLOW | |
| PROPOSED H BAR | |
| AVAILABLE PARKING | |

ALL DIMENSIONS ARE GIVEN IN METRES, UNLESS STATED OTHERWISE.

HAWTHORN WAY NOTES
EXISTING DOUBLE YELLOWS WORN ON CORNER TOWARDS PAPWORTH CENTRE.

ROAD WIDTHS ADEQUATE FOR PARKING EITHER SIDE OF ROAD, WHICH ALSO ALLOWS EMERGENCY VEHICLE ACCESS.

CHESTNUT GROVE - PAVEMENT MOUNTED PARKING SPACE AVAILABLE, DROP KERB RUNS AROUND CIRCULAR END.

CHESTERTON HALL CRESCENT NOTES
CHANTRY CLOSE PRIVATE PARKING.

ROAD WIDTHS ADEQUATE FOR PARKING EITHER SIDE OF ROAD, WHICH ALSO ALLOWS EMERGENCY VEHICLE ACCESS.

PULL IN GAPS AVAILABLE.

SAFETY, HEALTH AND ENVIRONMENTAL INFORMATION

IN ADDITION TO THE HAZARDS/RISKS NORMALLY ASSOCIATED WITH THE TYPES OF WORK DETAILED ON THIS DRAWING, NOTE THE FOLLOWING SIGNIFICANT RESIDUAL RISKS

| | |
|----------------------------|------------------------------|
| CONSTRUCTION | (ENTER 'NONE' IF APPLICABLE) |
| MAINTENANCE/CLEANING | (ENTER 'NONE' IF APPLICABLE) |
| USE | (ENTER 'NONE' IF APPLICABLE) |
| DECOMMISSIONING/DEMOLITION | (ENTER 'NONE' IF APPLICABLE) |

| | | | | | |
|-----|-------------|----|------|-------|------|
| Rev | Description | By | Date | Chk'd | Auth |
| | | | | | |

| | | | |
|------|------------------|------|------|
| Stat | Purpose of Issue | Date | Auth |
| | | | |

Cambridgeshire Highways ©
Infrastructure Services
5 Wellbrook Court
Girton Road
Cambridge
CB3 0NA
Tel: (01223) 785165
cambridgeshirehighways@skanska.co.uk



Project
**CHESTERTON HALL CRESCENT,
HAWTHORN WAY,
CHESTNUT GROVE**

Title
**ROAD MARKINGS
EXISTING AND PROPOSED**

| | | | |
|----------------|-------------------|---------|------------|
| Original Scale | Designed/Drawn | Checked | Authorised |
| 1:500@A1 | CM | - | - |
| Date | 01/17 | Date | - |
| Status | Drawing Number | Rev | |
| P | 5040389/HW/GA/102 | A | |