


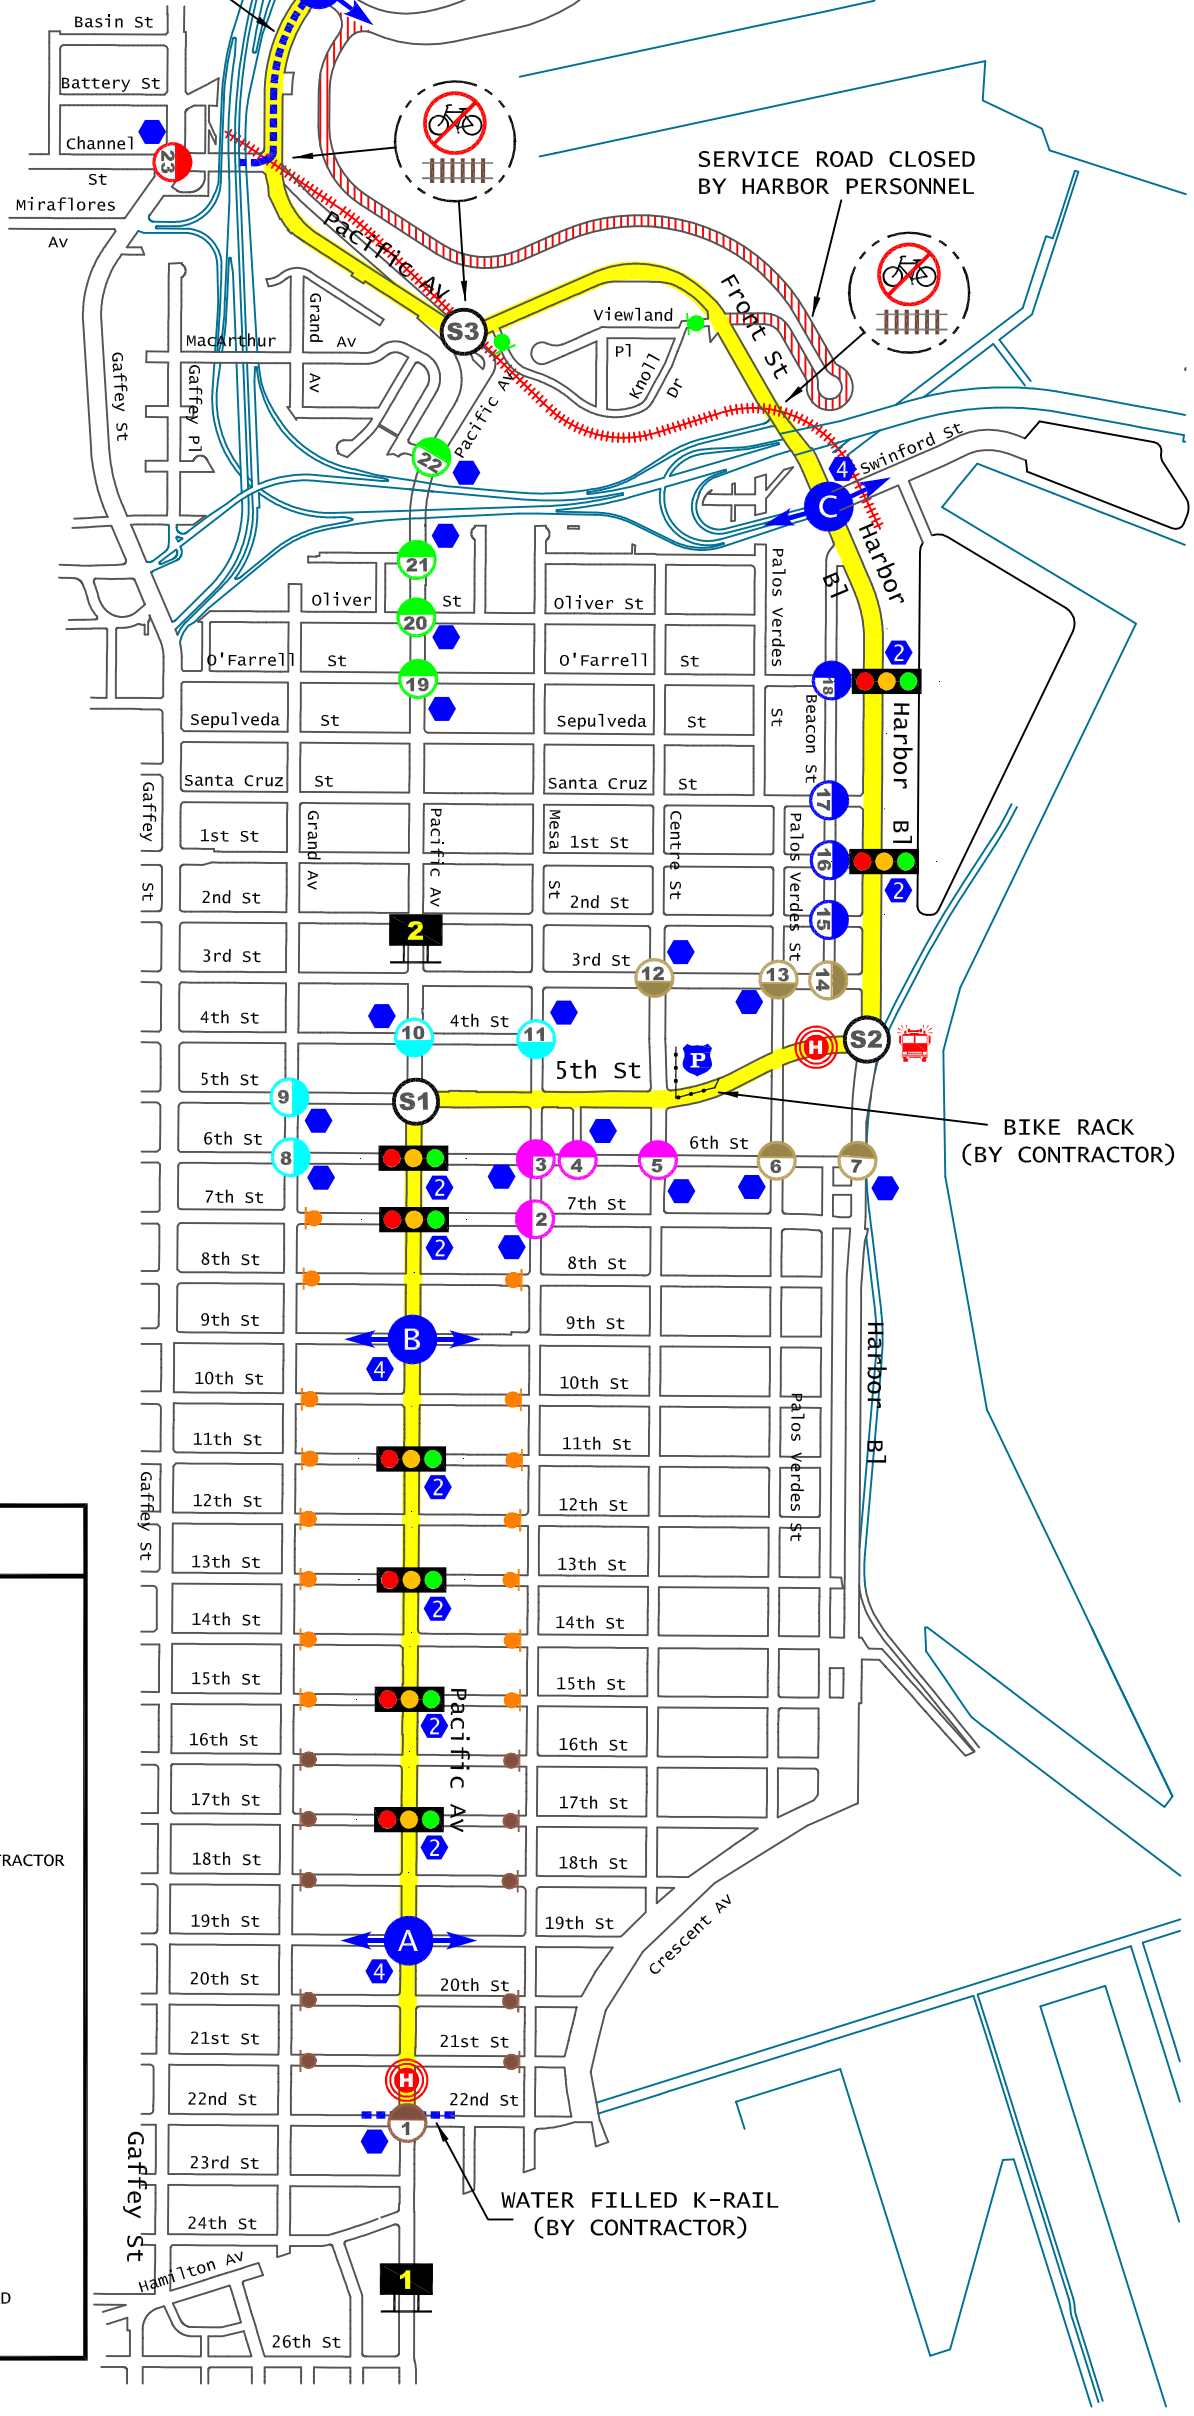

WATER FILLED K-RAIL
(BY CONTRACTOR)




LEGEND

- CROSSING POINT
- DIRECTION TO BE CLOSED (EASTBOUND CLOSURE SHOWN)
- CLOSURE NO.
- EVENT AREA
- ROAD CLOSED AHEAD SIGN
- WATER FILLED K-RAIL - BY CONTRACTOR
- HUB
- STRIKE TEAM SPECIALS
- TRAFFIC OFFICER
- CHANGEABLE MESSAGE SIGN
- LAPD HARBOR COMMUNITY STATION
2175 JOHN S. GIBSON BL
- L.A. CITY FIRE STATION
444 S. HARBOR BL
- SIGNALIZED INTERSECTION
- DISMOUNT ZONE - WHERE RAILROAD TRACK CROSSES ROUTE

TRAFFIC MANAGEMENT PLAN

CicLAvia SAN PEDRO MEETS WILMINGTON


SECTOR
1

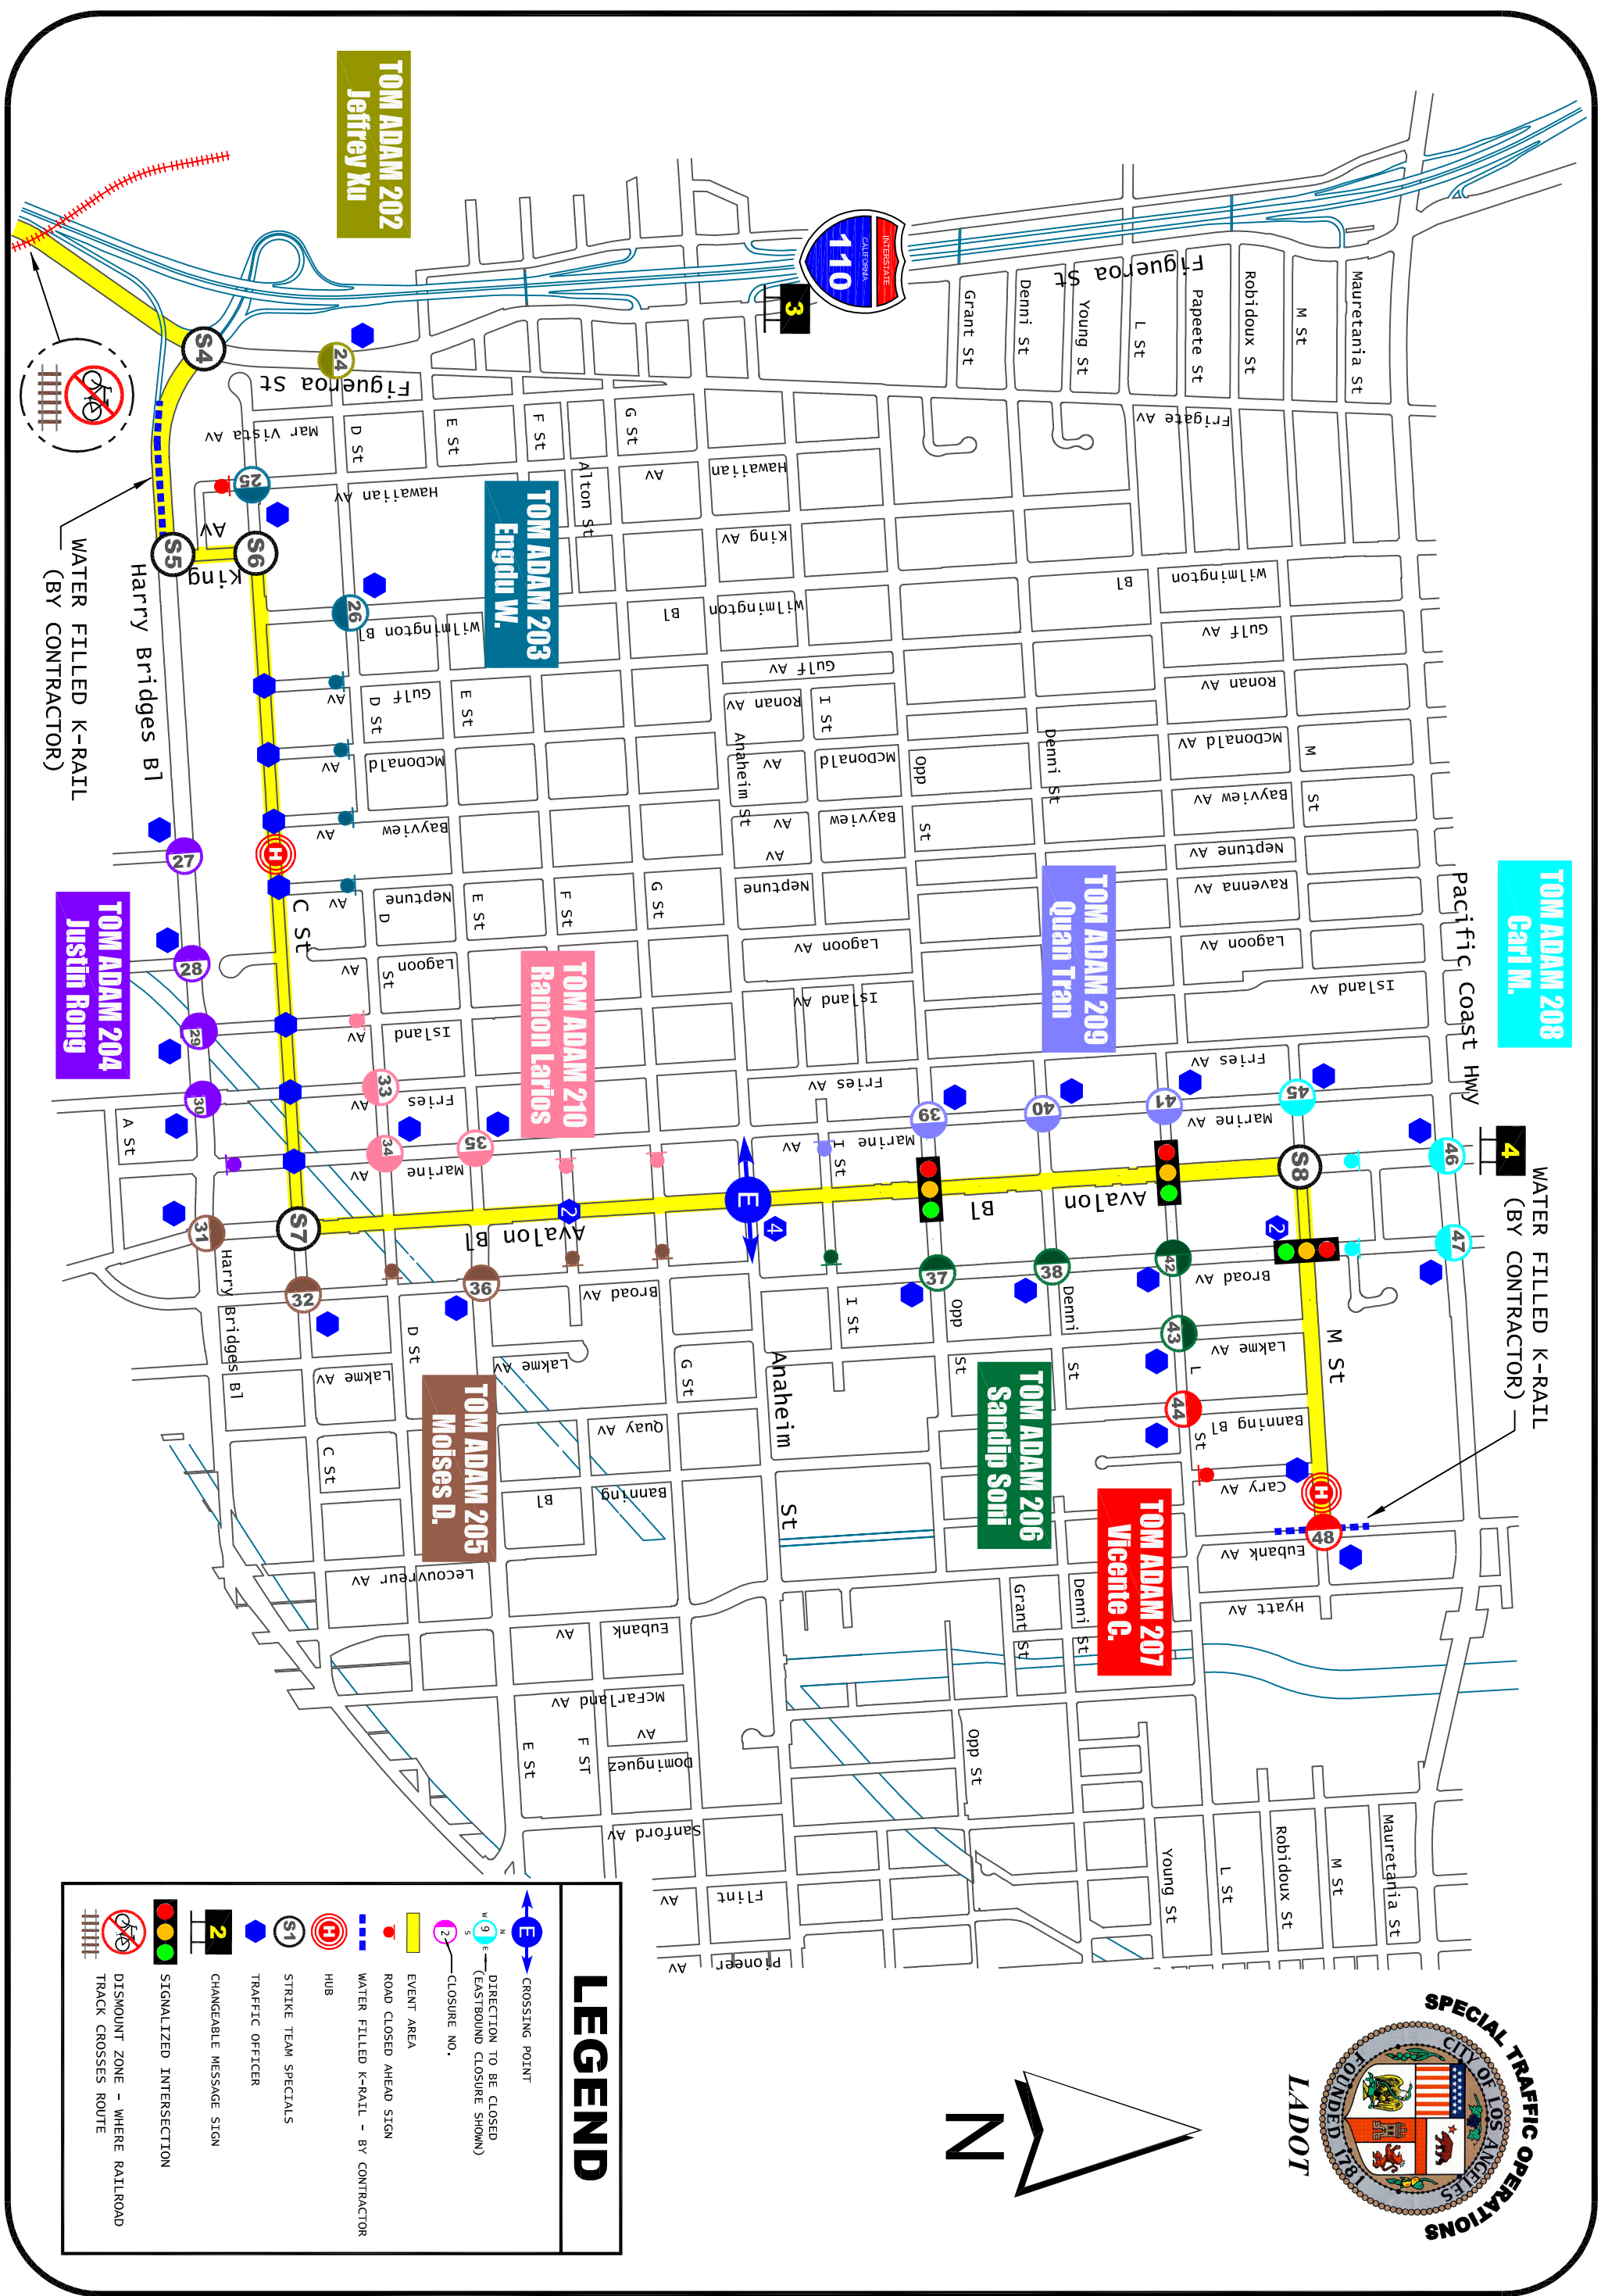

TRAFFIC MANAGEMENT PLAN

CicLAvia SAN PEDRO MEETS WILMINGTON

SECTOR
2

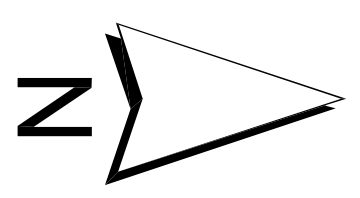

LEGEND

- CROSSING POINT
- DIRECTION TO BE CLOSED (EASTBOUND CLOSURE SHOWN)
- CLOSURE NO.
- EVENT AREA
- ROAD CLOSED AHEAD SIGN
- WATER FILLED K-RAIL - BY CONTRACTOR
- HUB
- STRIKE TEAM SPECIALISTS
- TRAFFIC OFFICER
- CHANGEABLE MESSAGE SIGN
- SIGNALIZED INTERSECTION
- DISMOUNT ZONE - WHERE RAILROAD TRACK CROSSES ROUTE