









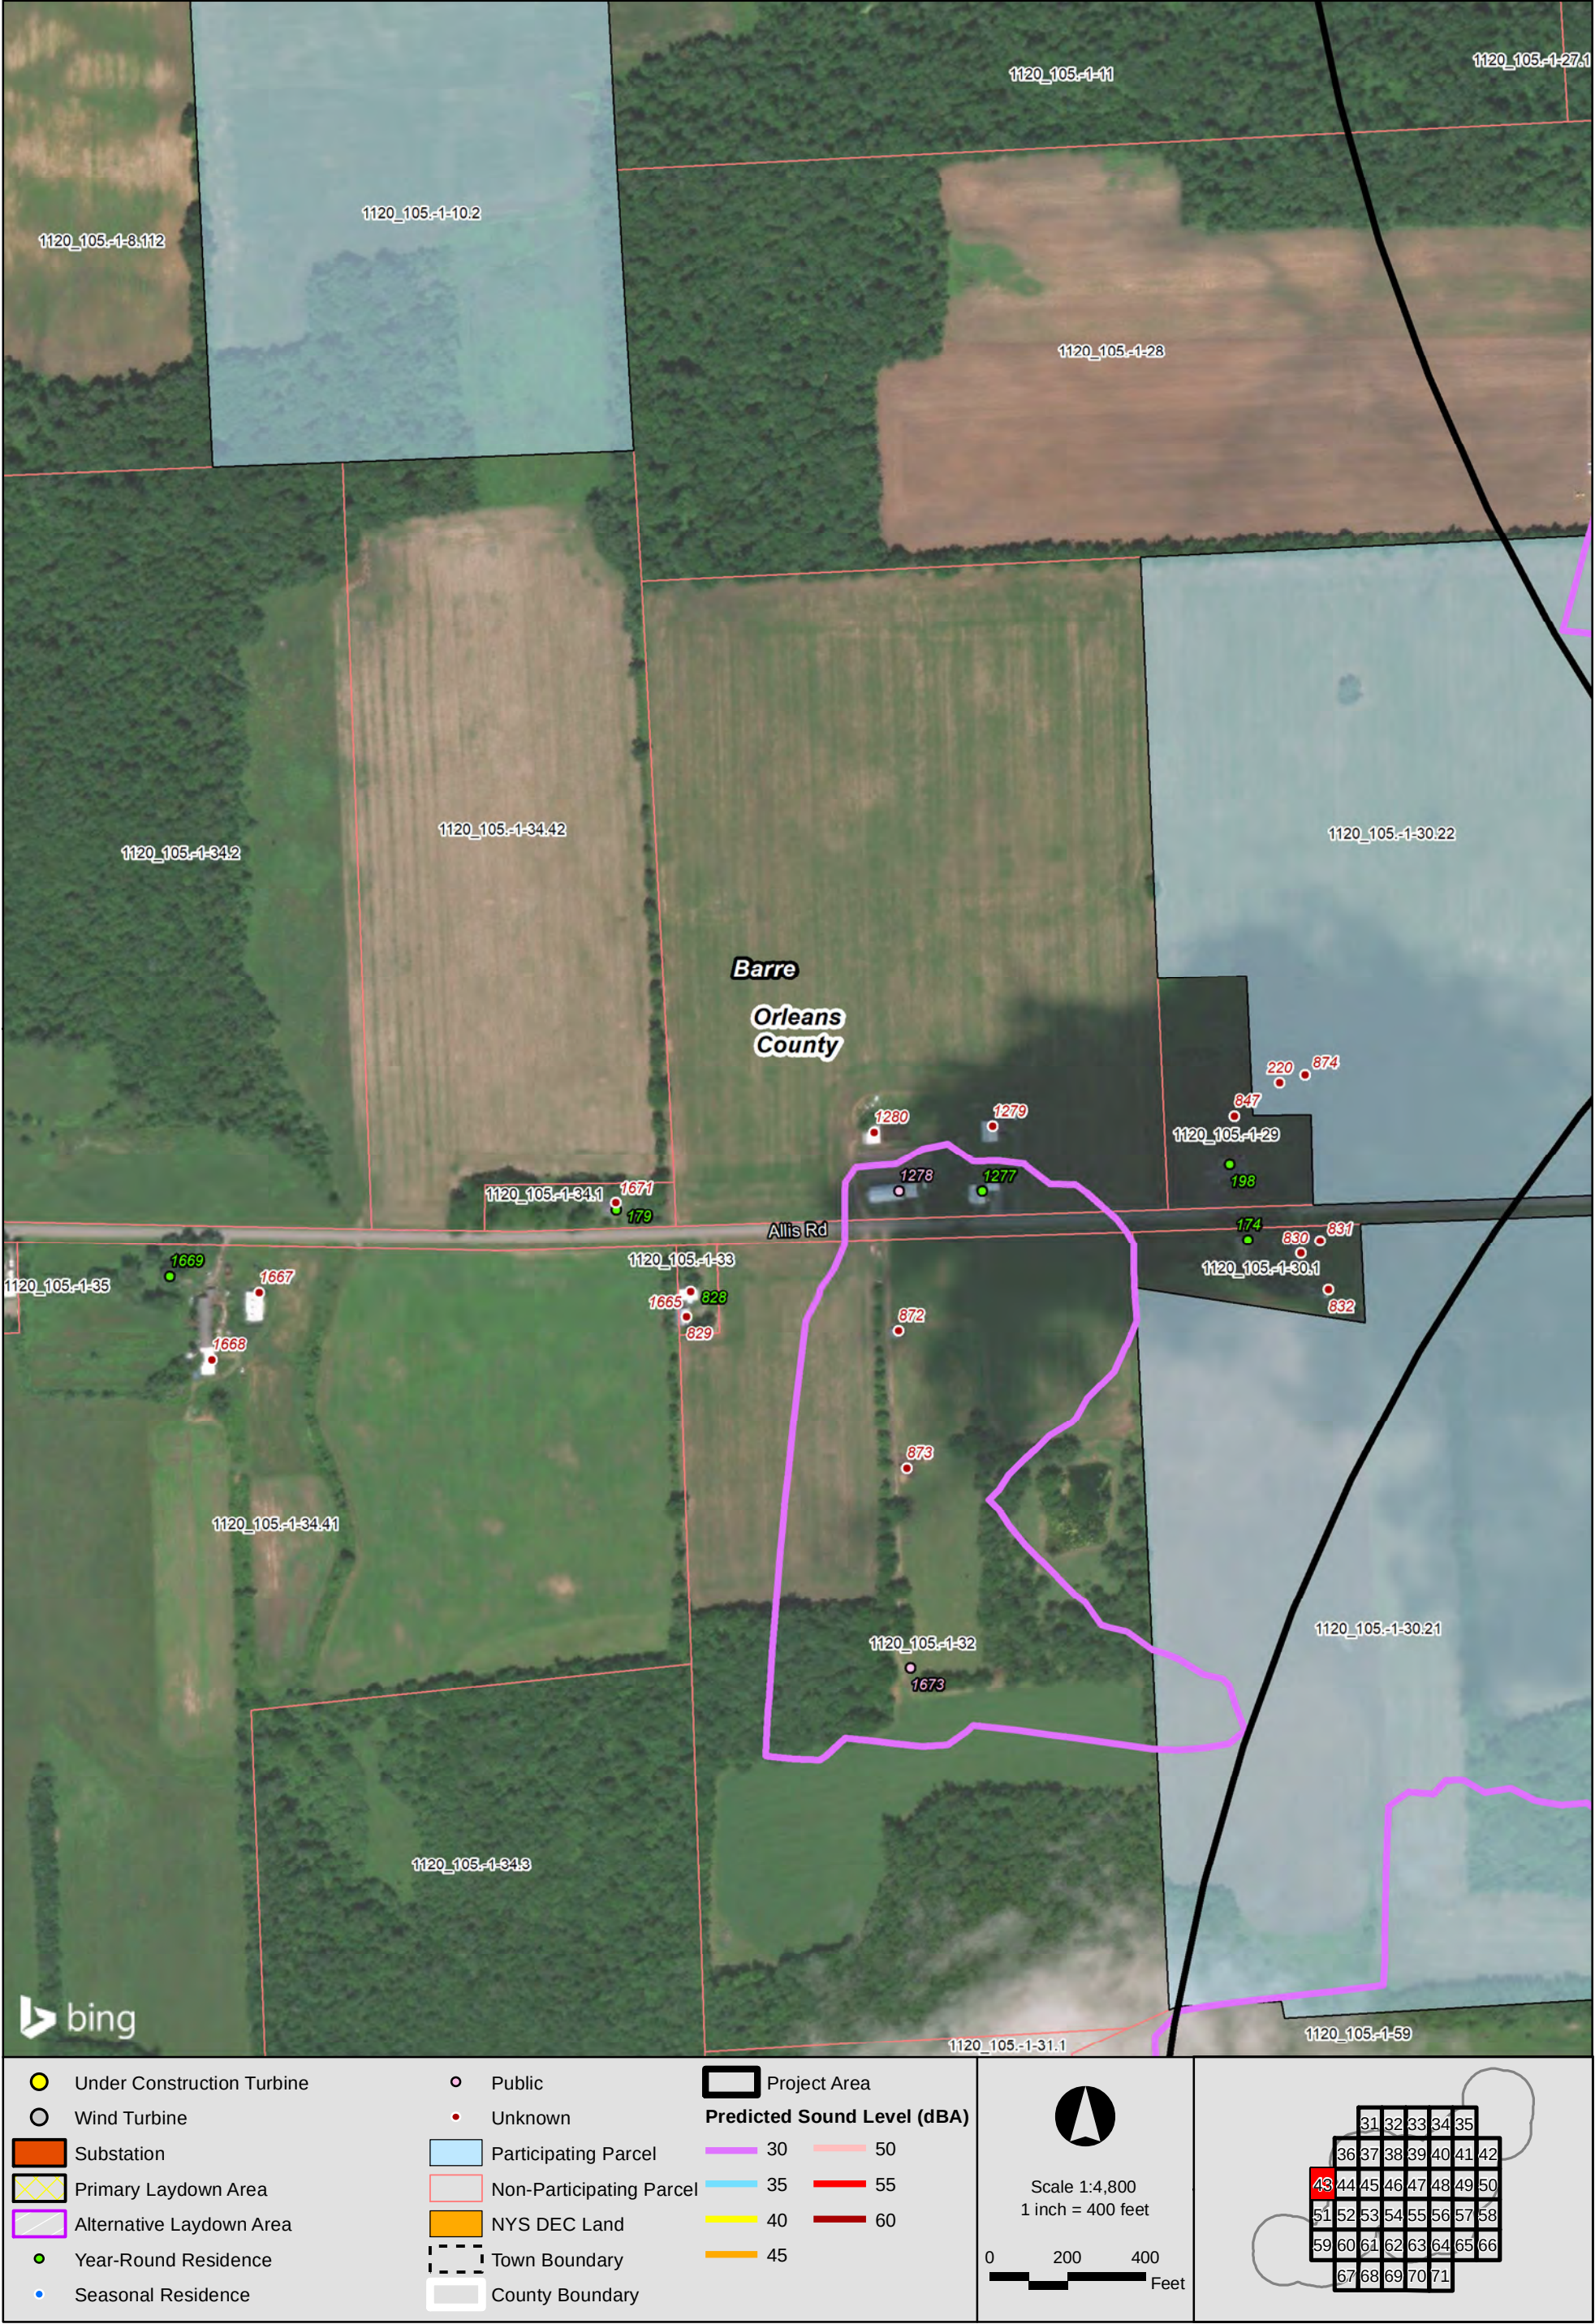


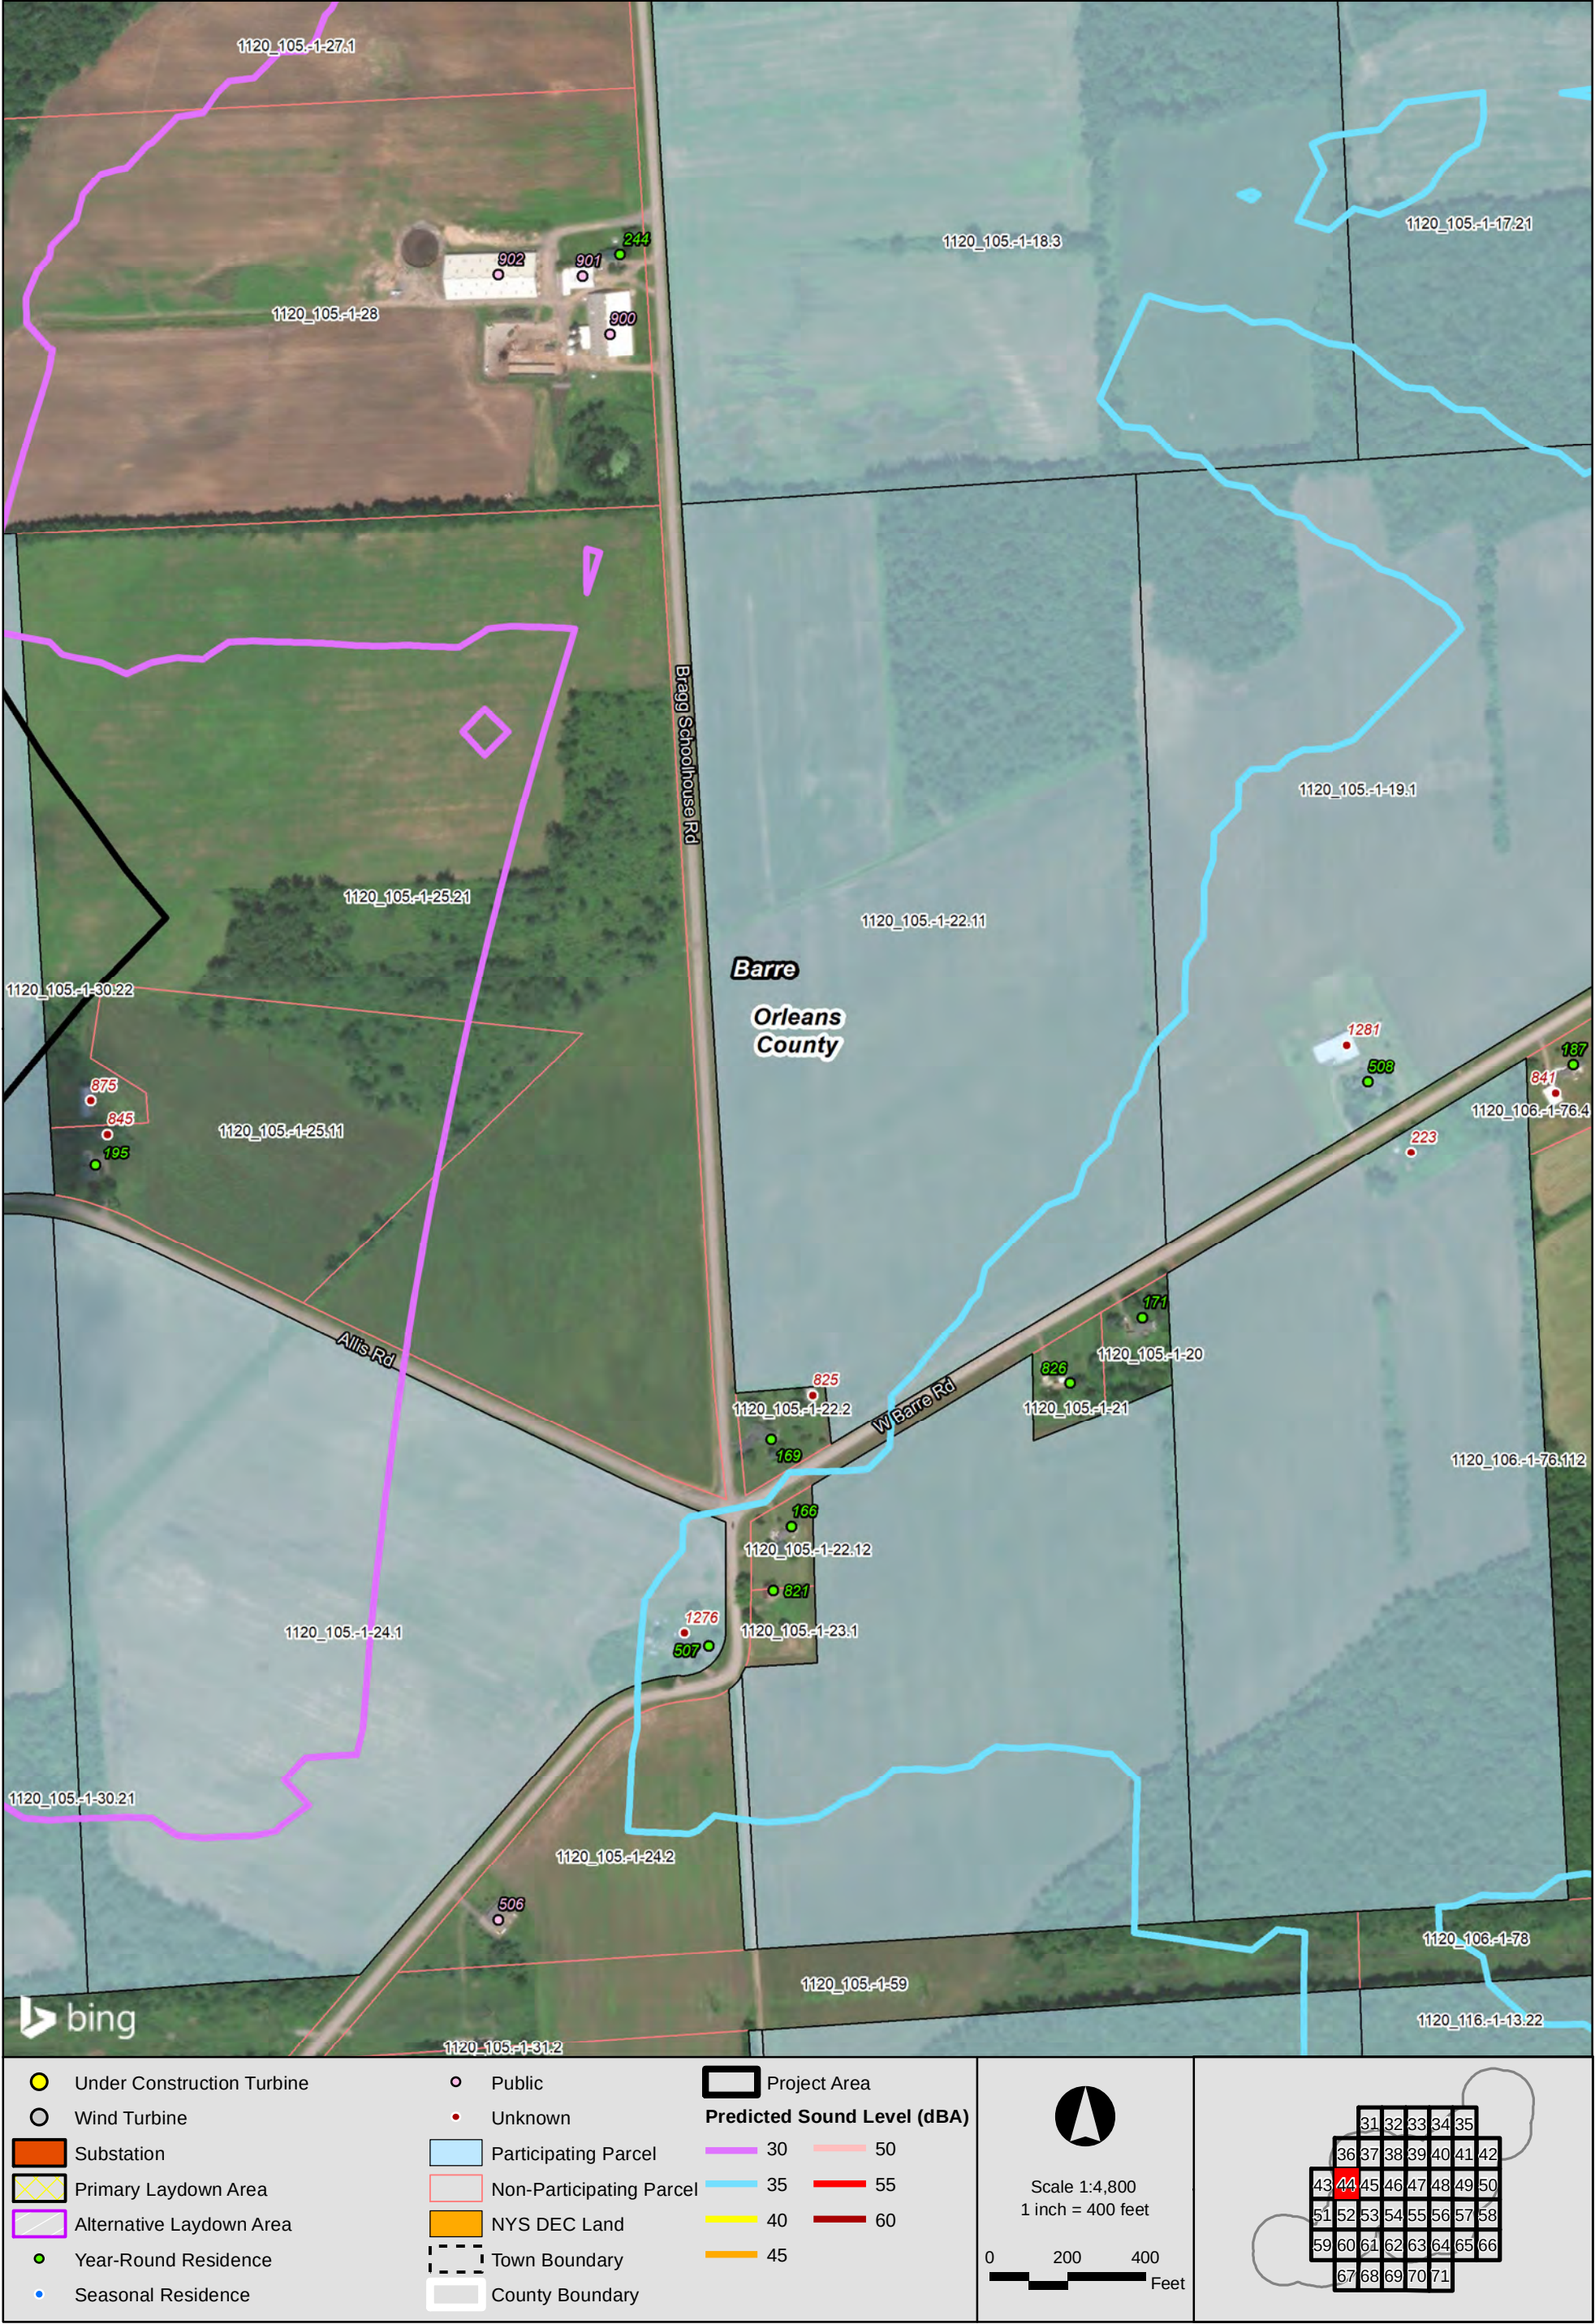


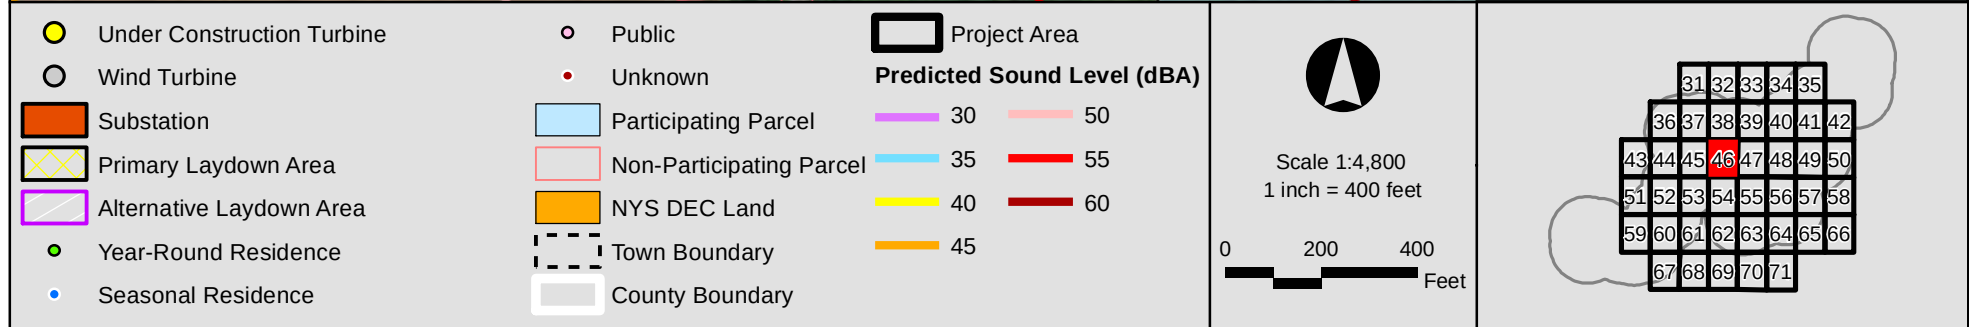




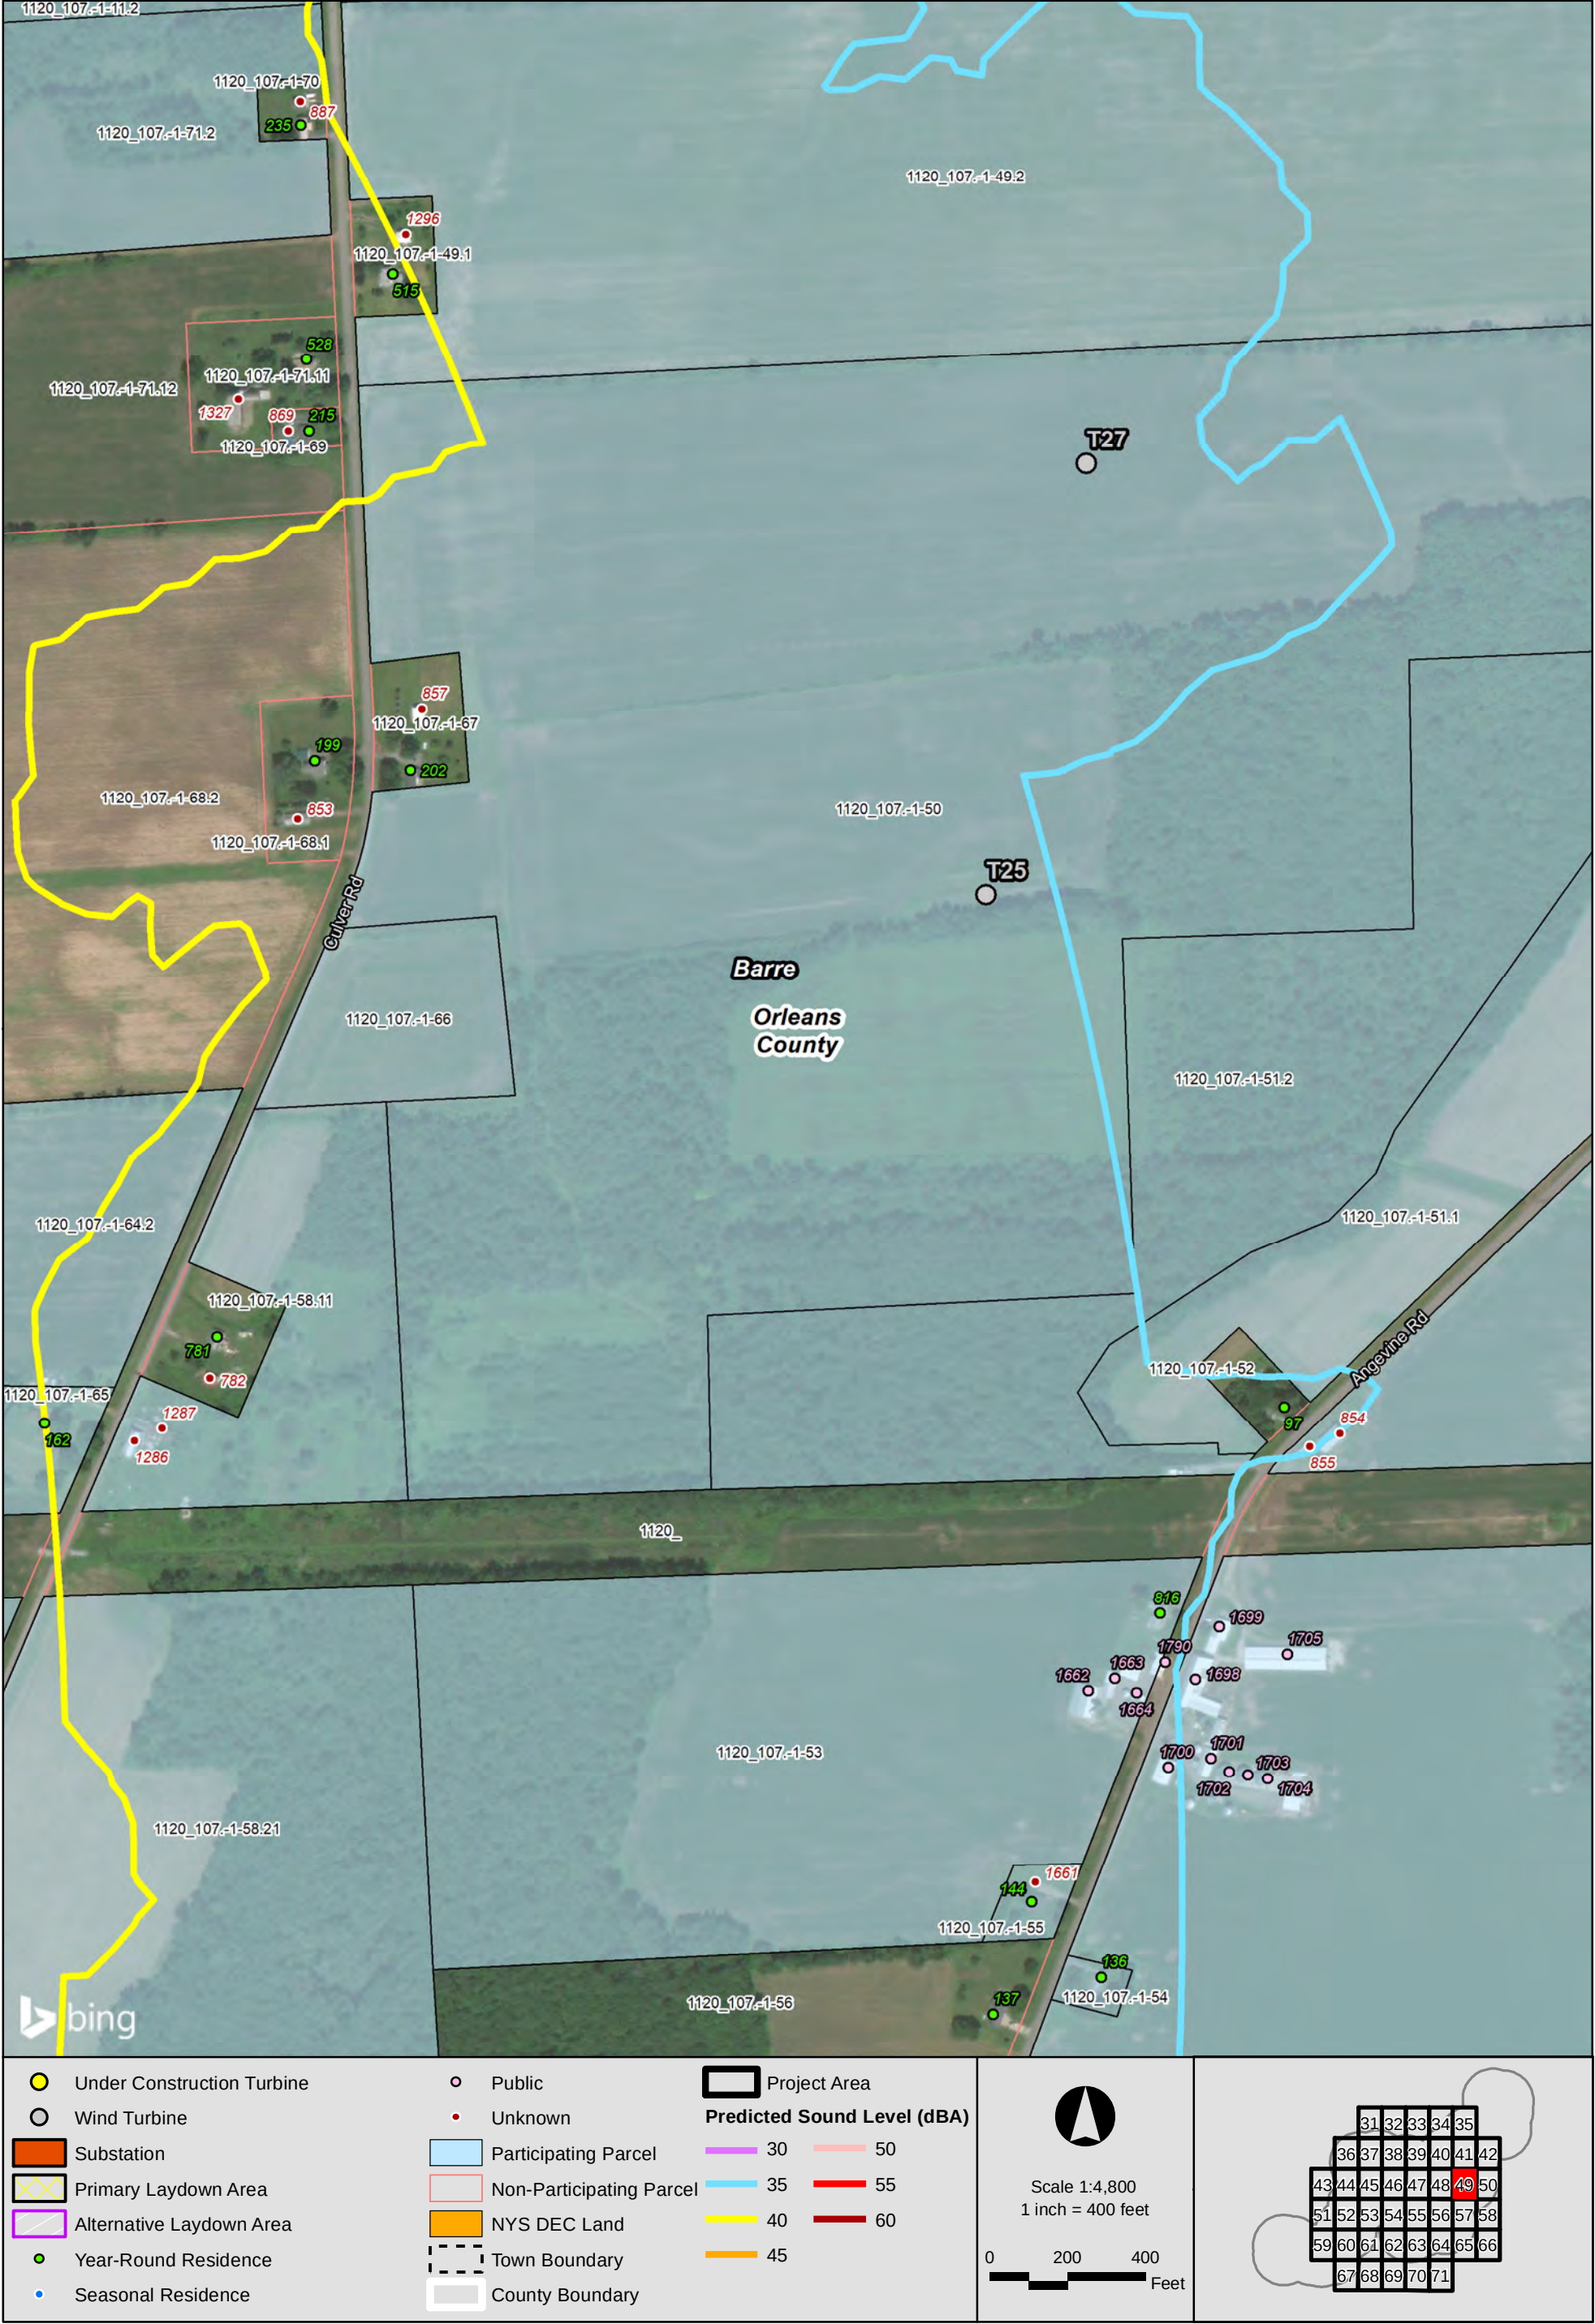

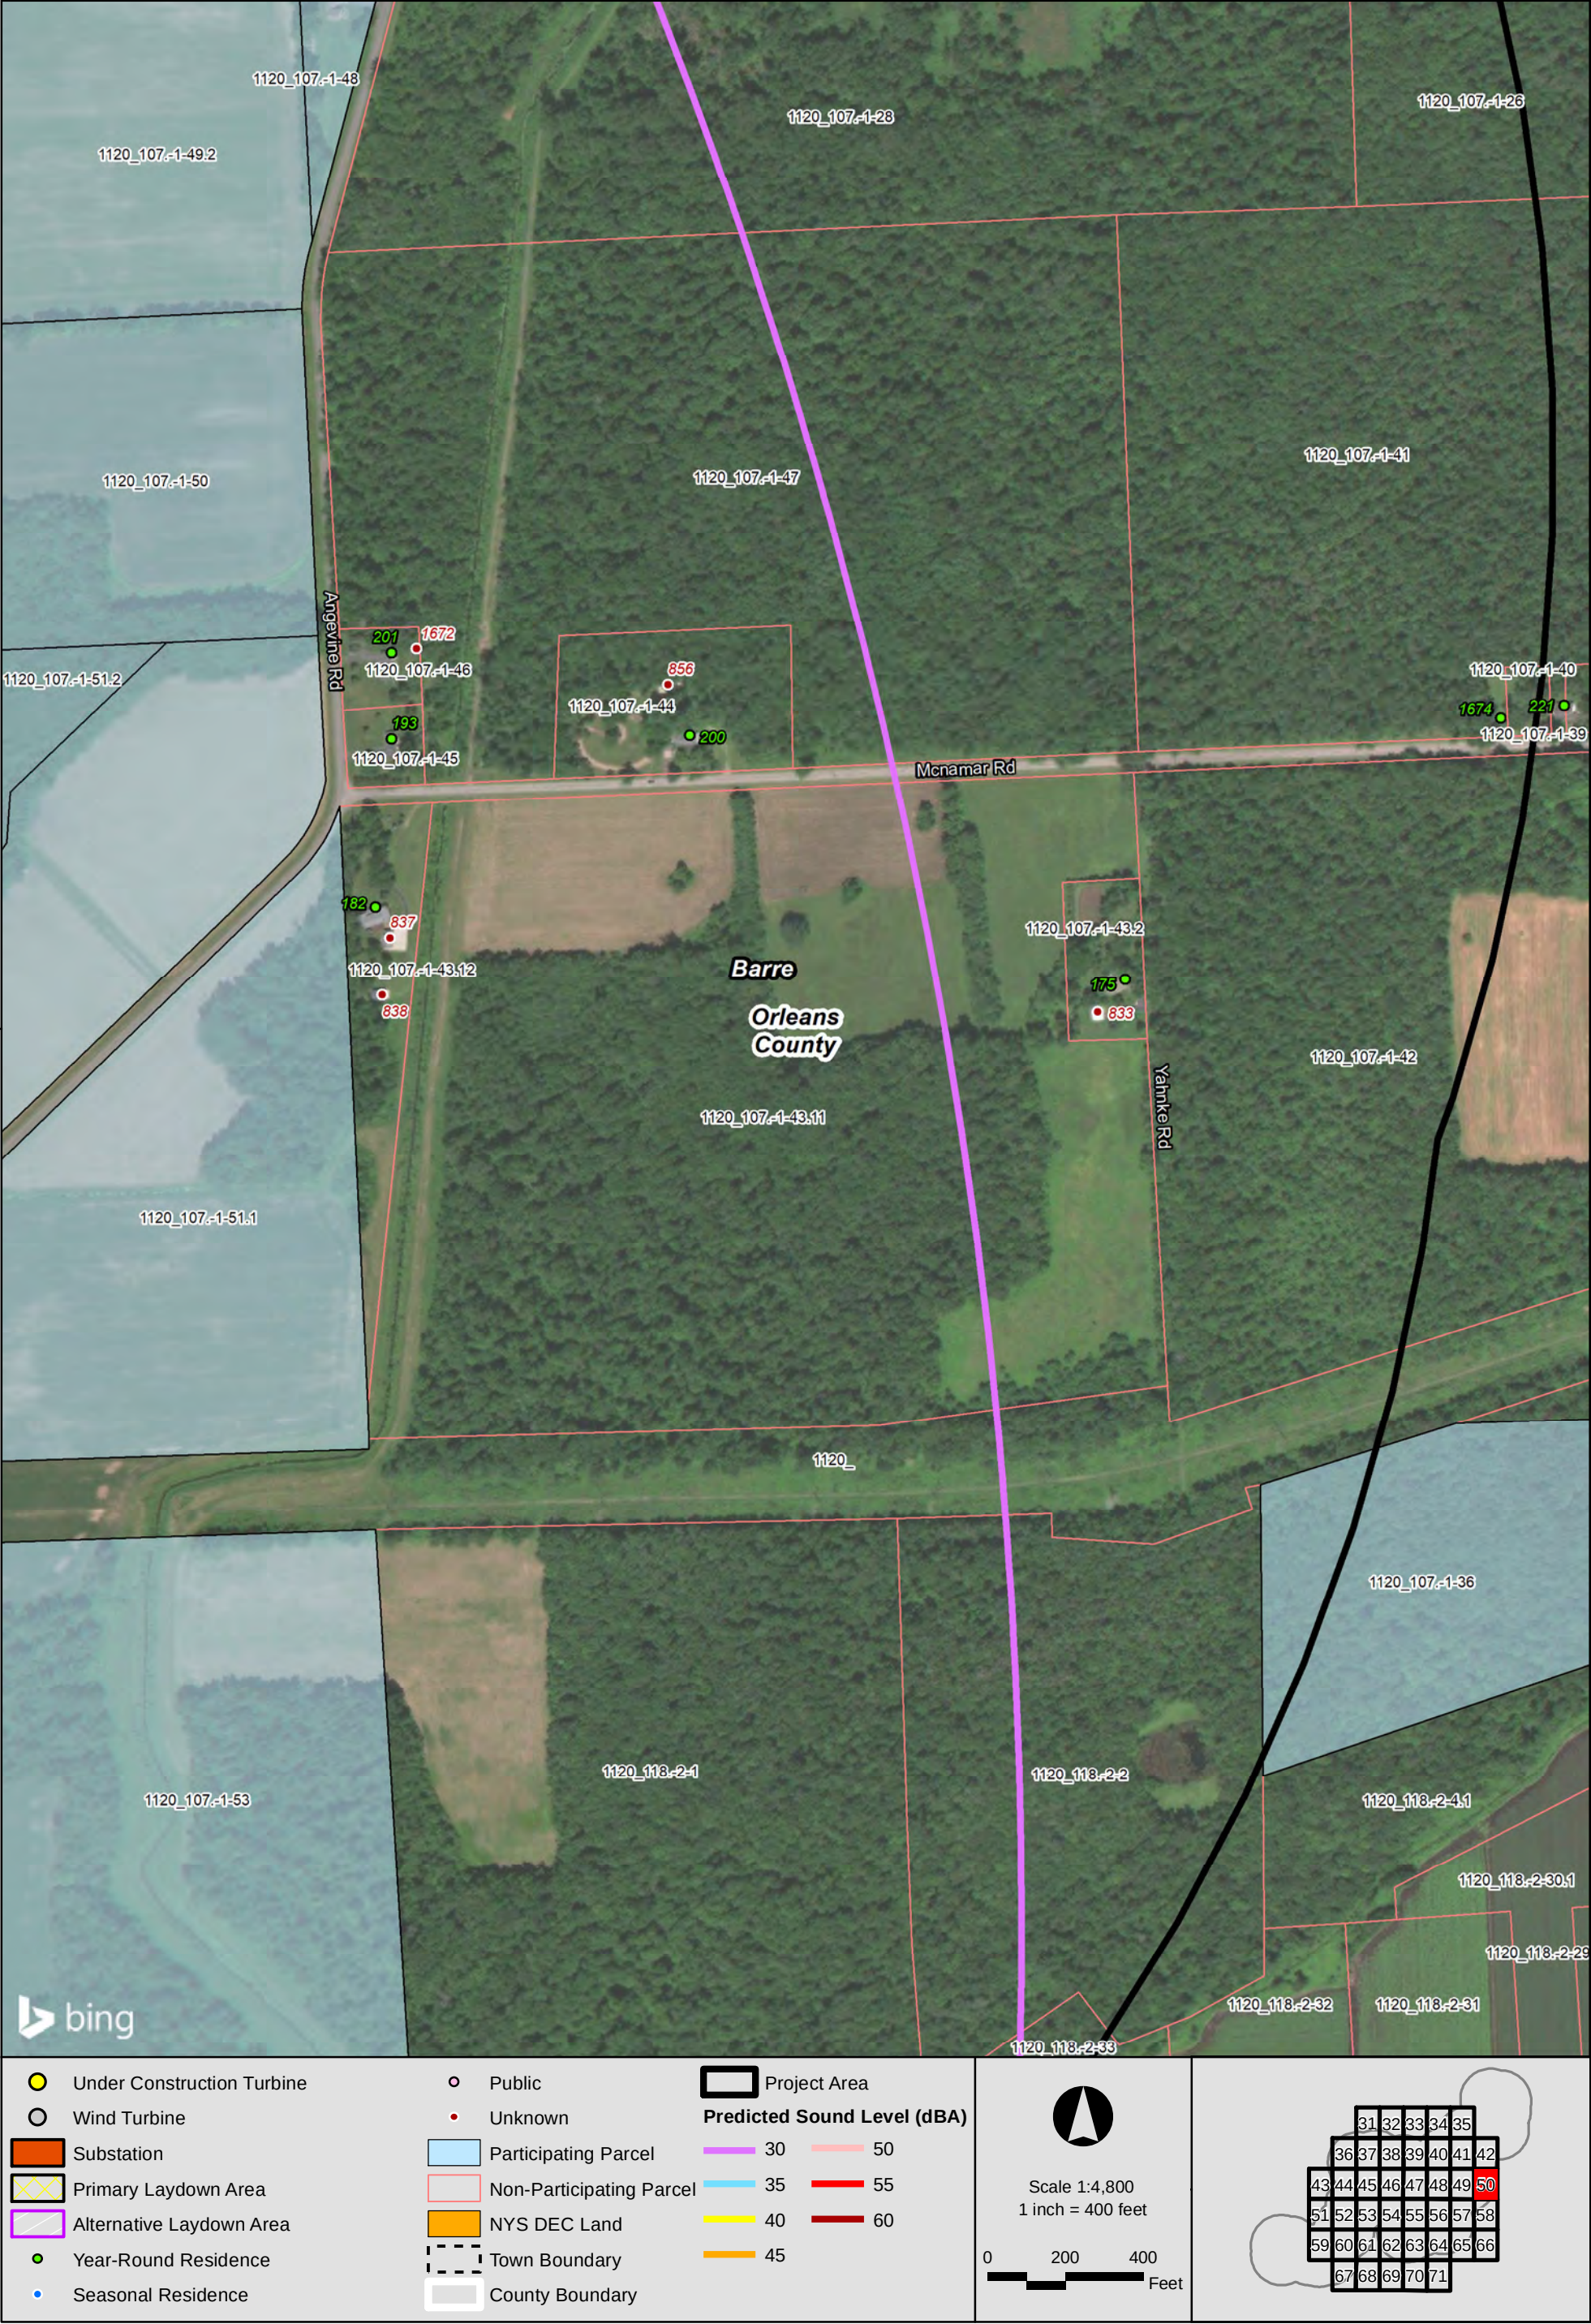

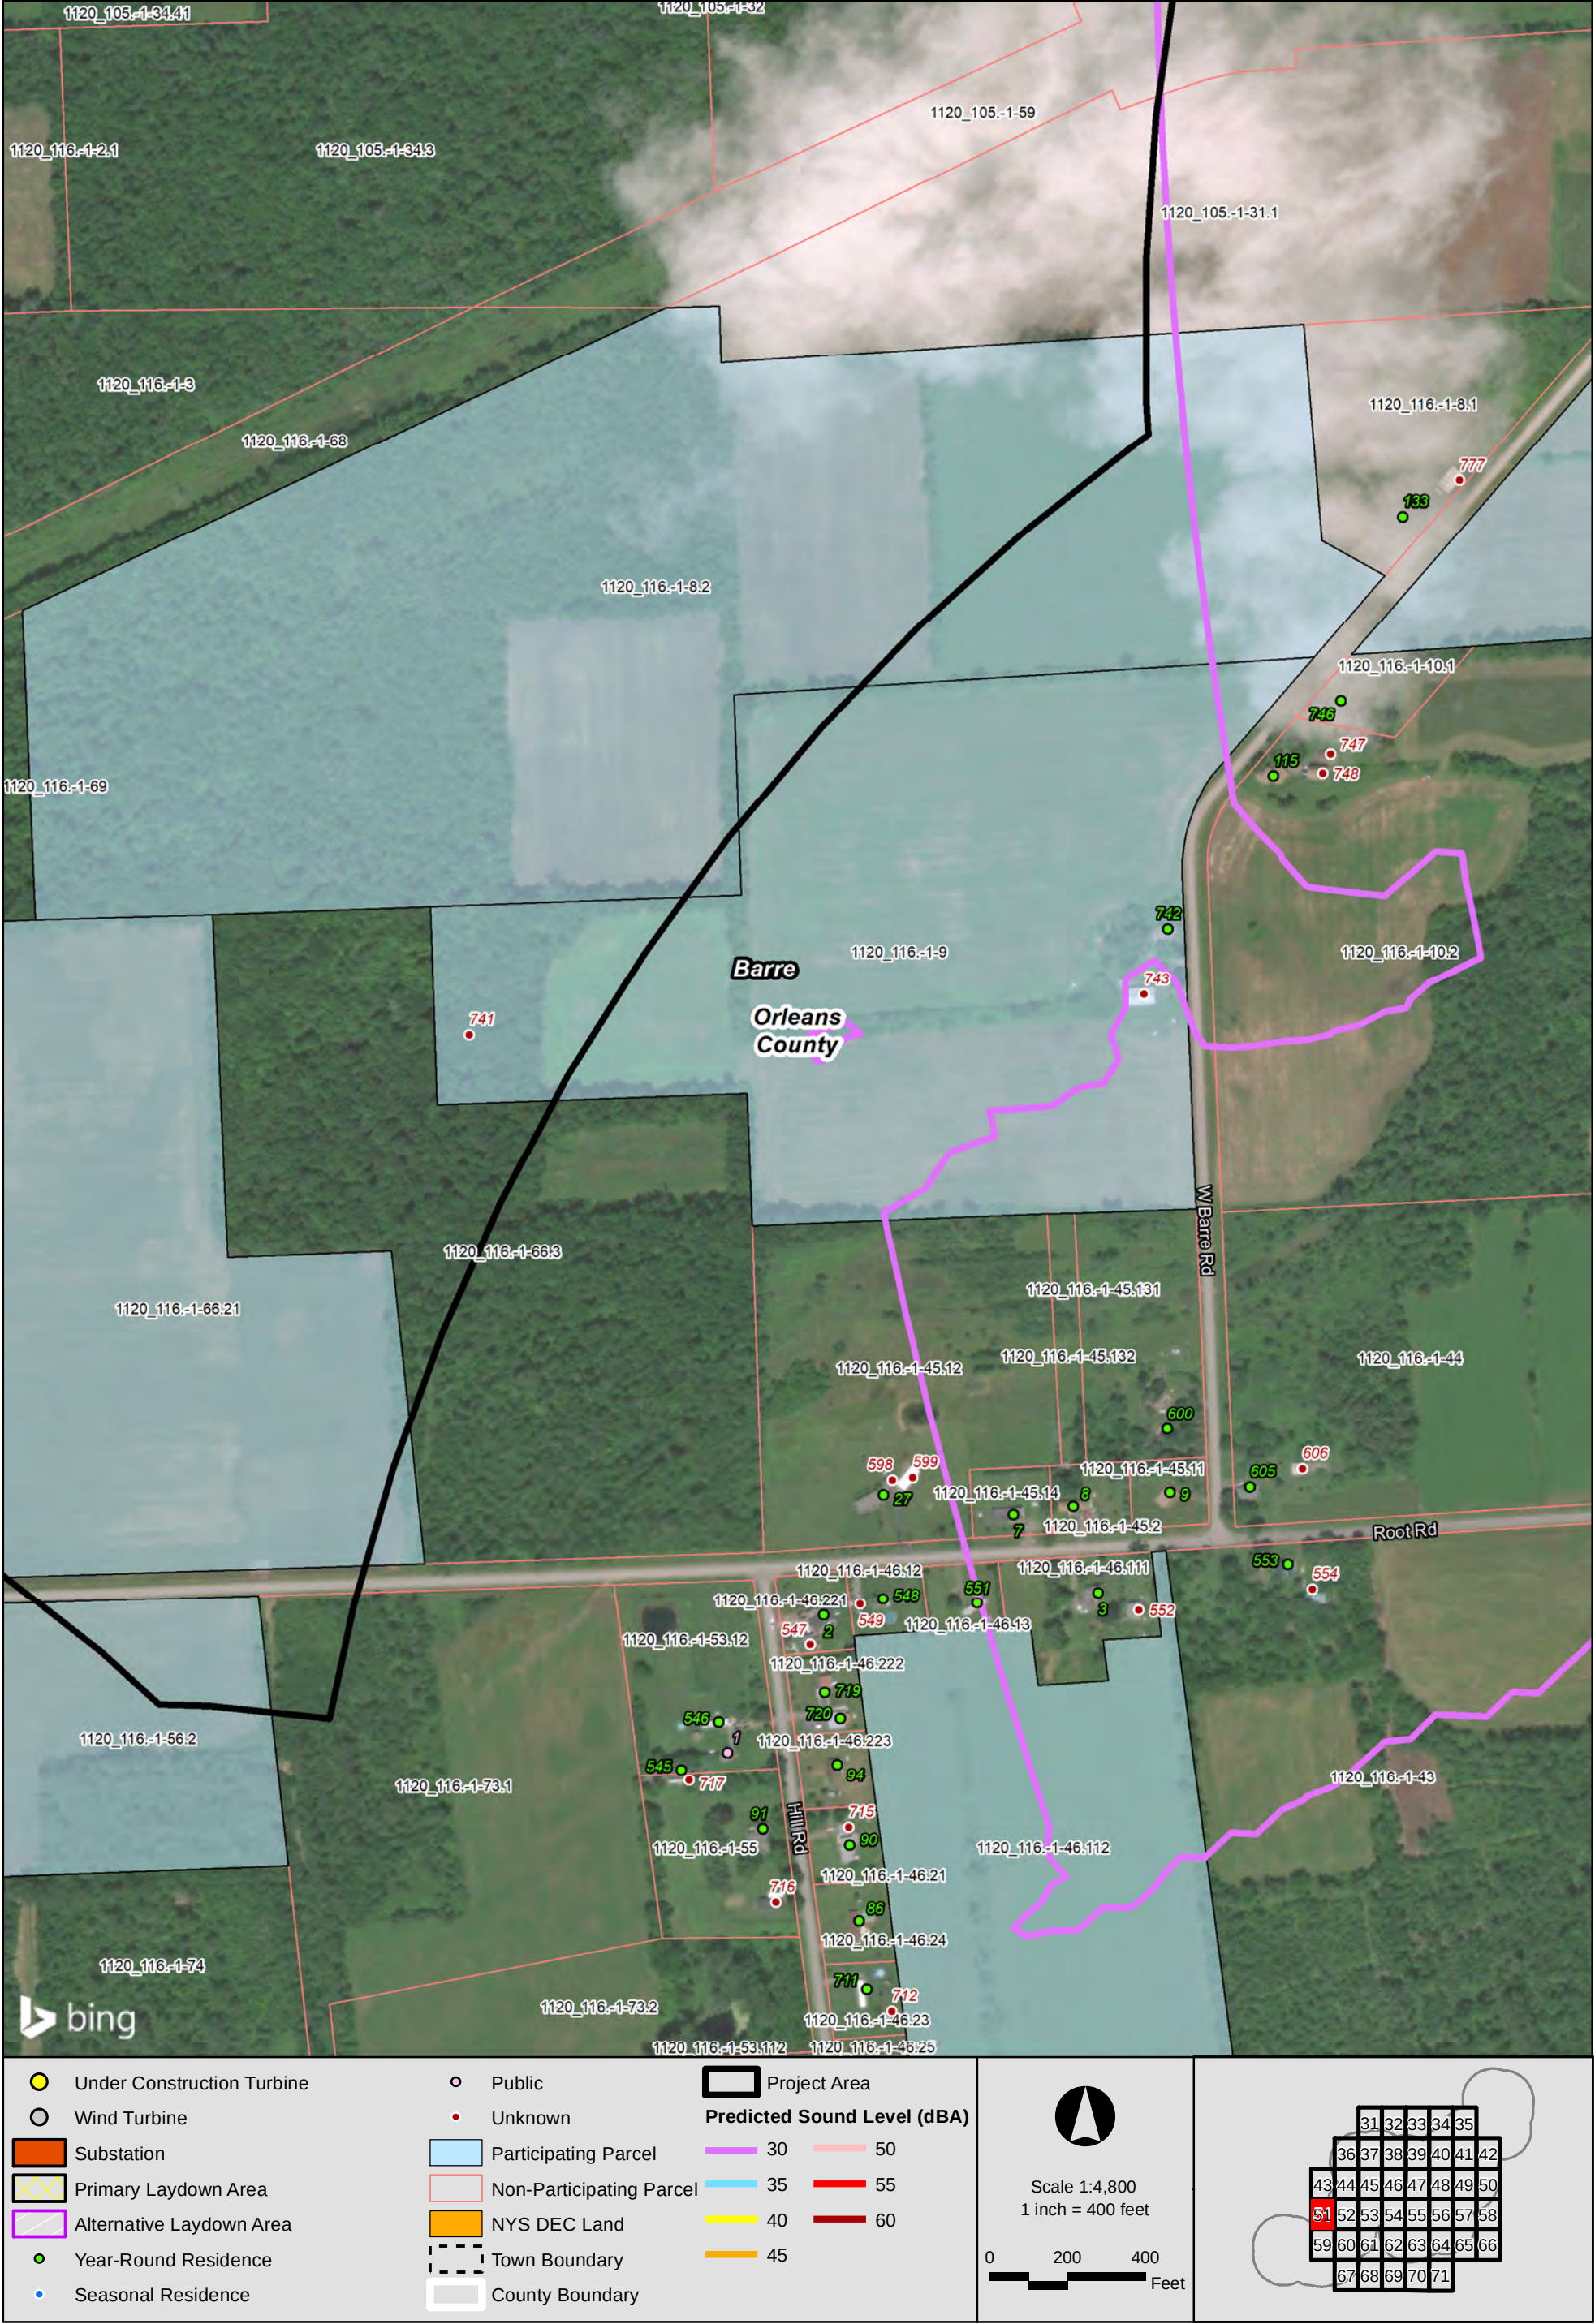

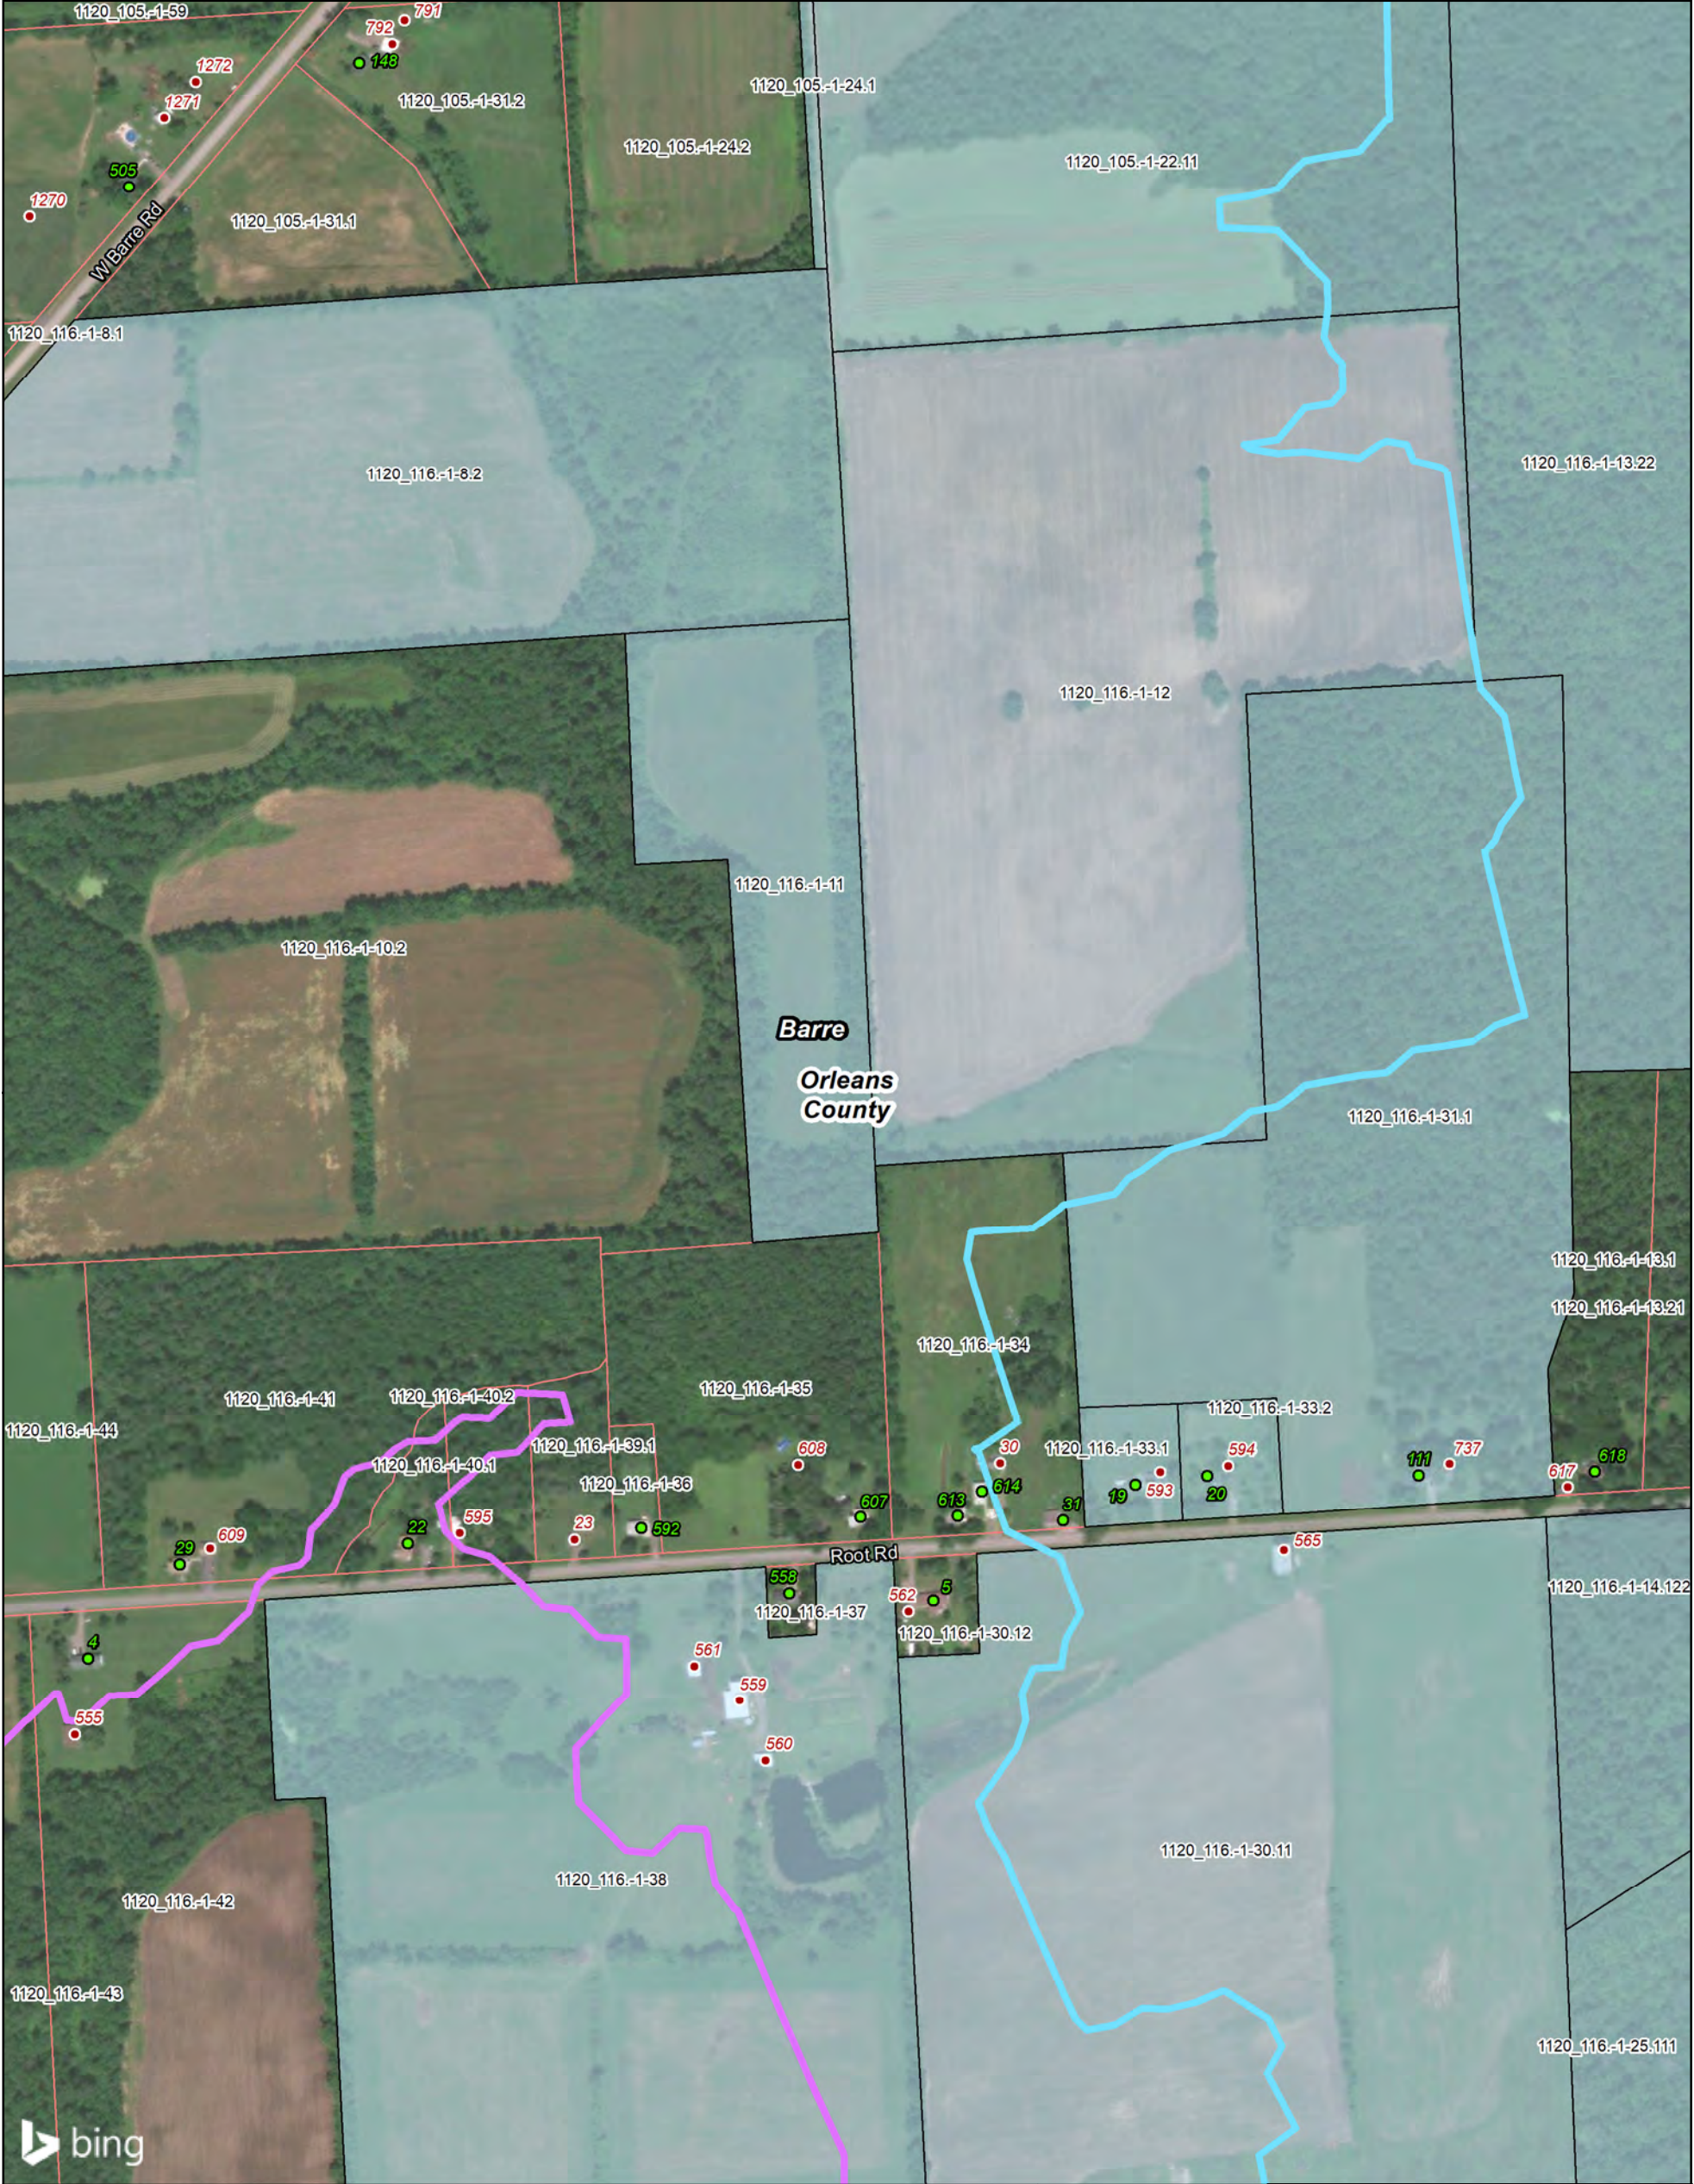

- Under Construction Turbine - Wind Turbine - Substation - Primary Laydown Area - Alternative Laydown Area - Year-Round Residence - Seasonal Residence	- Public - Unknown - Participating Parcel - Non-Participating Parcel - NYS DEC Land - Town Boundary - County Boundary	- Project Area - Predicted Sound Level (dBA) 30 35 40 45 50 55 60	Scale 1:4,800 1 inch = 400 feet 0200400 Feet	3132333435 36373839404142 4344454647484950 5152535455565758 5960616263646566 6768697071
--	---	--	--	---

