
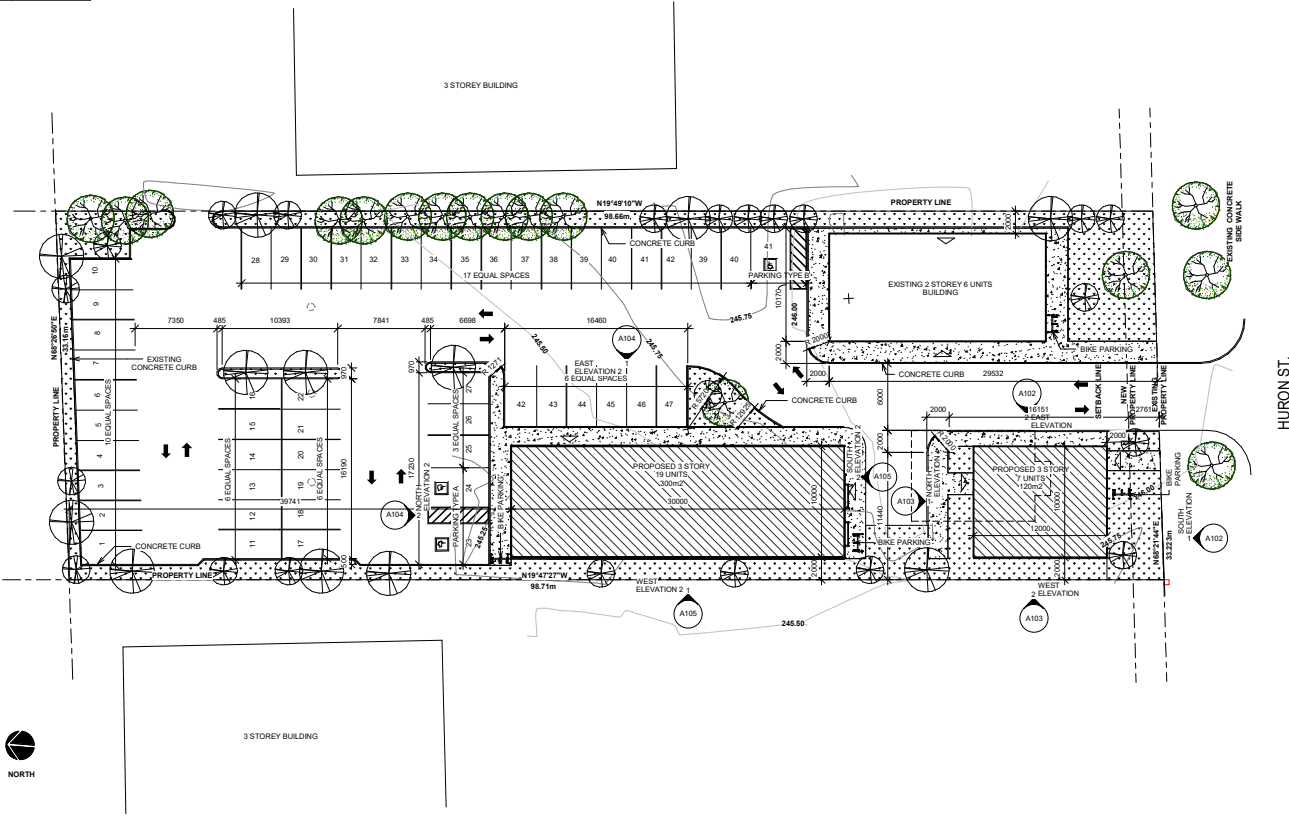
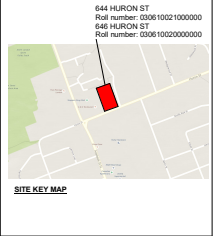
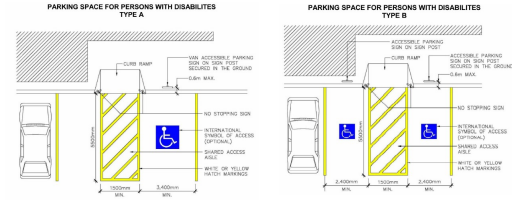


SITE DATA		
RESIDENTIAL TYPE APARTMENT BUILDINGS - R5-3 ZONE		
	REQUIRED	PROVIDED
LOT AREA	1,000.00m ²	3,273.40m ²
FRONTAGE	30m	33.22m
LANDSCAPE	30% MIN.	30%
HEIGHT	-	15m
COVERAGE	30% MAX.	19%
FRONT SETBACK	8m	2m
SIDE SETBACK	4.5m	2m
REAR SETBACK	7	39.7m
PARKING	40 (1.25 / UNIT)	47
# OF UNITS	32	32 MAX
BICYCLE PARKING	24 (75 per UNITY)	24

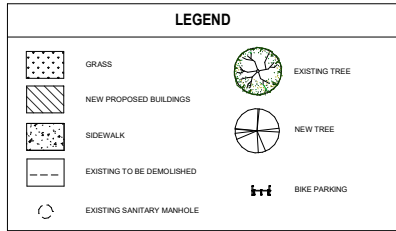

CONTRACTOR SHALL CHECK ALL DRAWINGS ON THE WORK AND REPORT ANY DISCREPANCY TO THE ARCHITECT BEFORE PROCEEDING. ALL DRAWINGS AND SPECIFICATIONS ARE THE PROPERTY OF THE ARCHITECT AND MUST BE RETURNED AT THE COMPLETION OF THE WORK. DRAWINGS ARE TO BE READ AND NOT SCALED.

No.	Description	Date

Jose Pinhal
644-645 Huron St
SITEPLAN

Project number: 103-2017
Date: Issue Date
Drawn by: RS
Checked by: LC

A101

Scale: 1 : 200

1/22/2017 7:20:00 AM