




CSDG

Planning | Engineering
Landscape Architecture

2305 Kline Ave, Ste 300
Nashville, TN 37211
615.248.9999
csdgt.com

SEAL

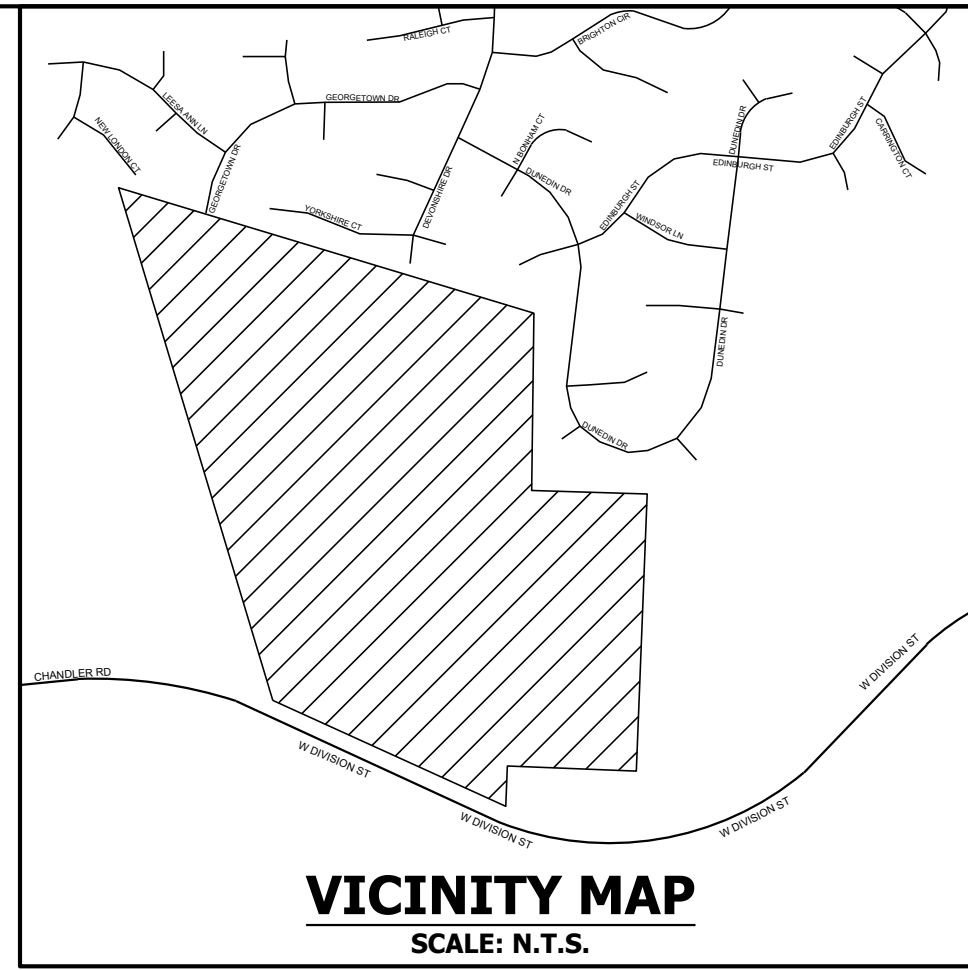

DAVIDSON COUNTY

CITY OF MT JULIET

PHASE 2

PRELIMINARY PLAT
CANEBRAKE SUBDIVISION

Georgetown Drive and
Devonshire Drive,
Wilson County,
Tennessee

ISSUE SET:

ISSUE DATE: 06/29/2020


REVISION SCHEDULE:

| No. | Description | Date |
|-----|-------------------|----------|
| 0 | INITIAL SUBMITTAL | 08.18.20 |
| 1 | CITY COMMENTS | 09.16.20 |
| 2 | RESUBMITTAL | 10.01.20 |


REVISION: | DRAWN: | CHECKED:

PHASE 2 LOTS

C1.02
PROJECT NO.: 19-074-01

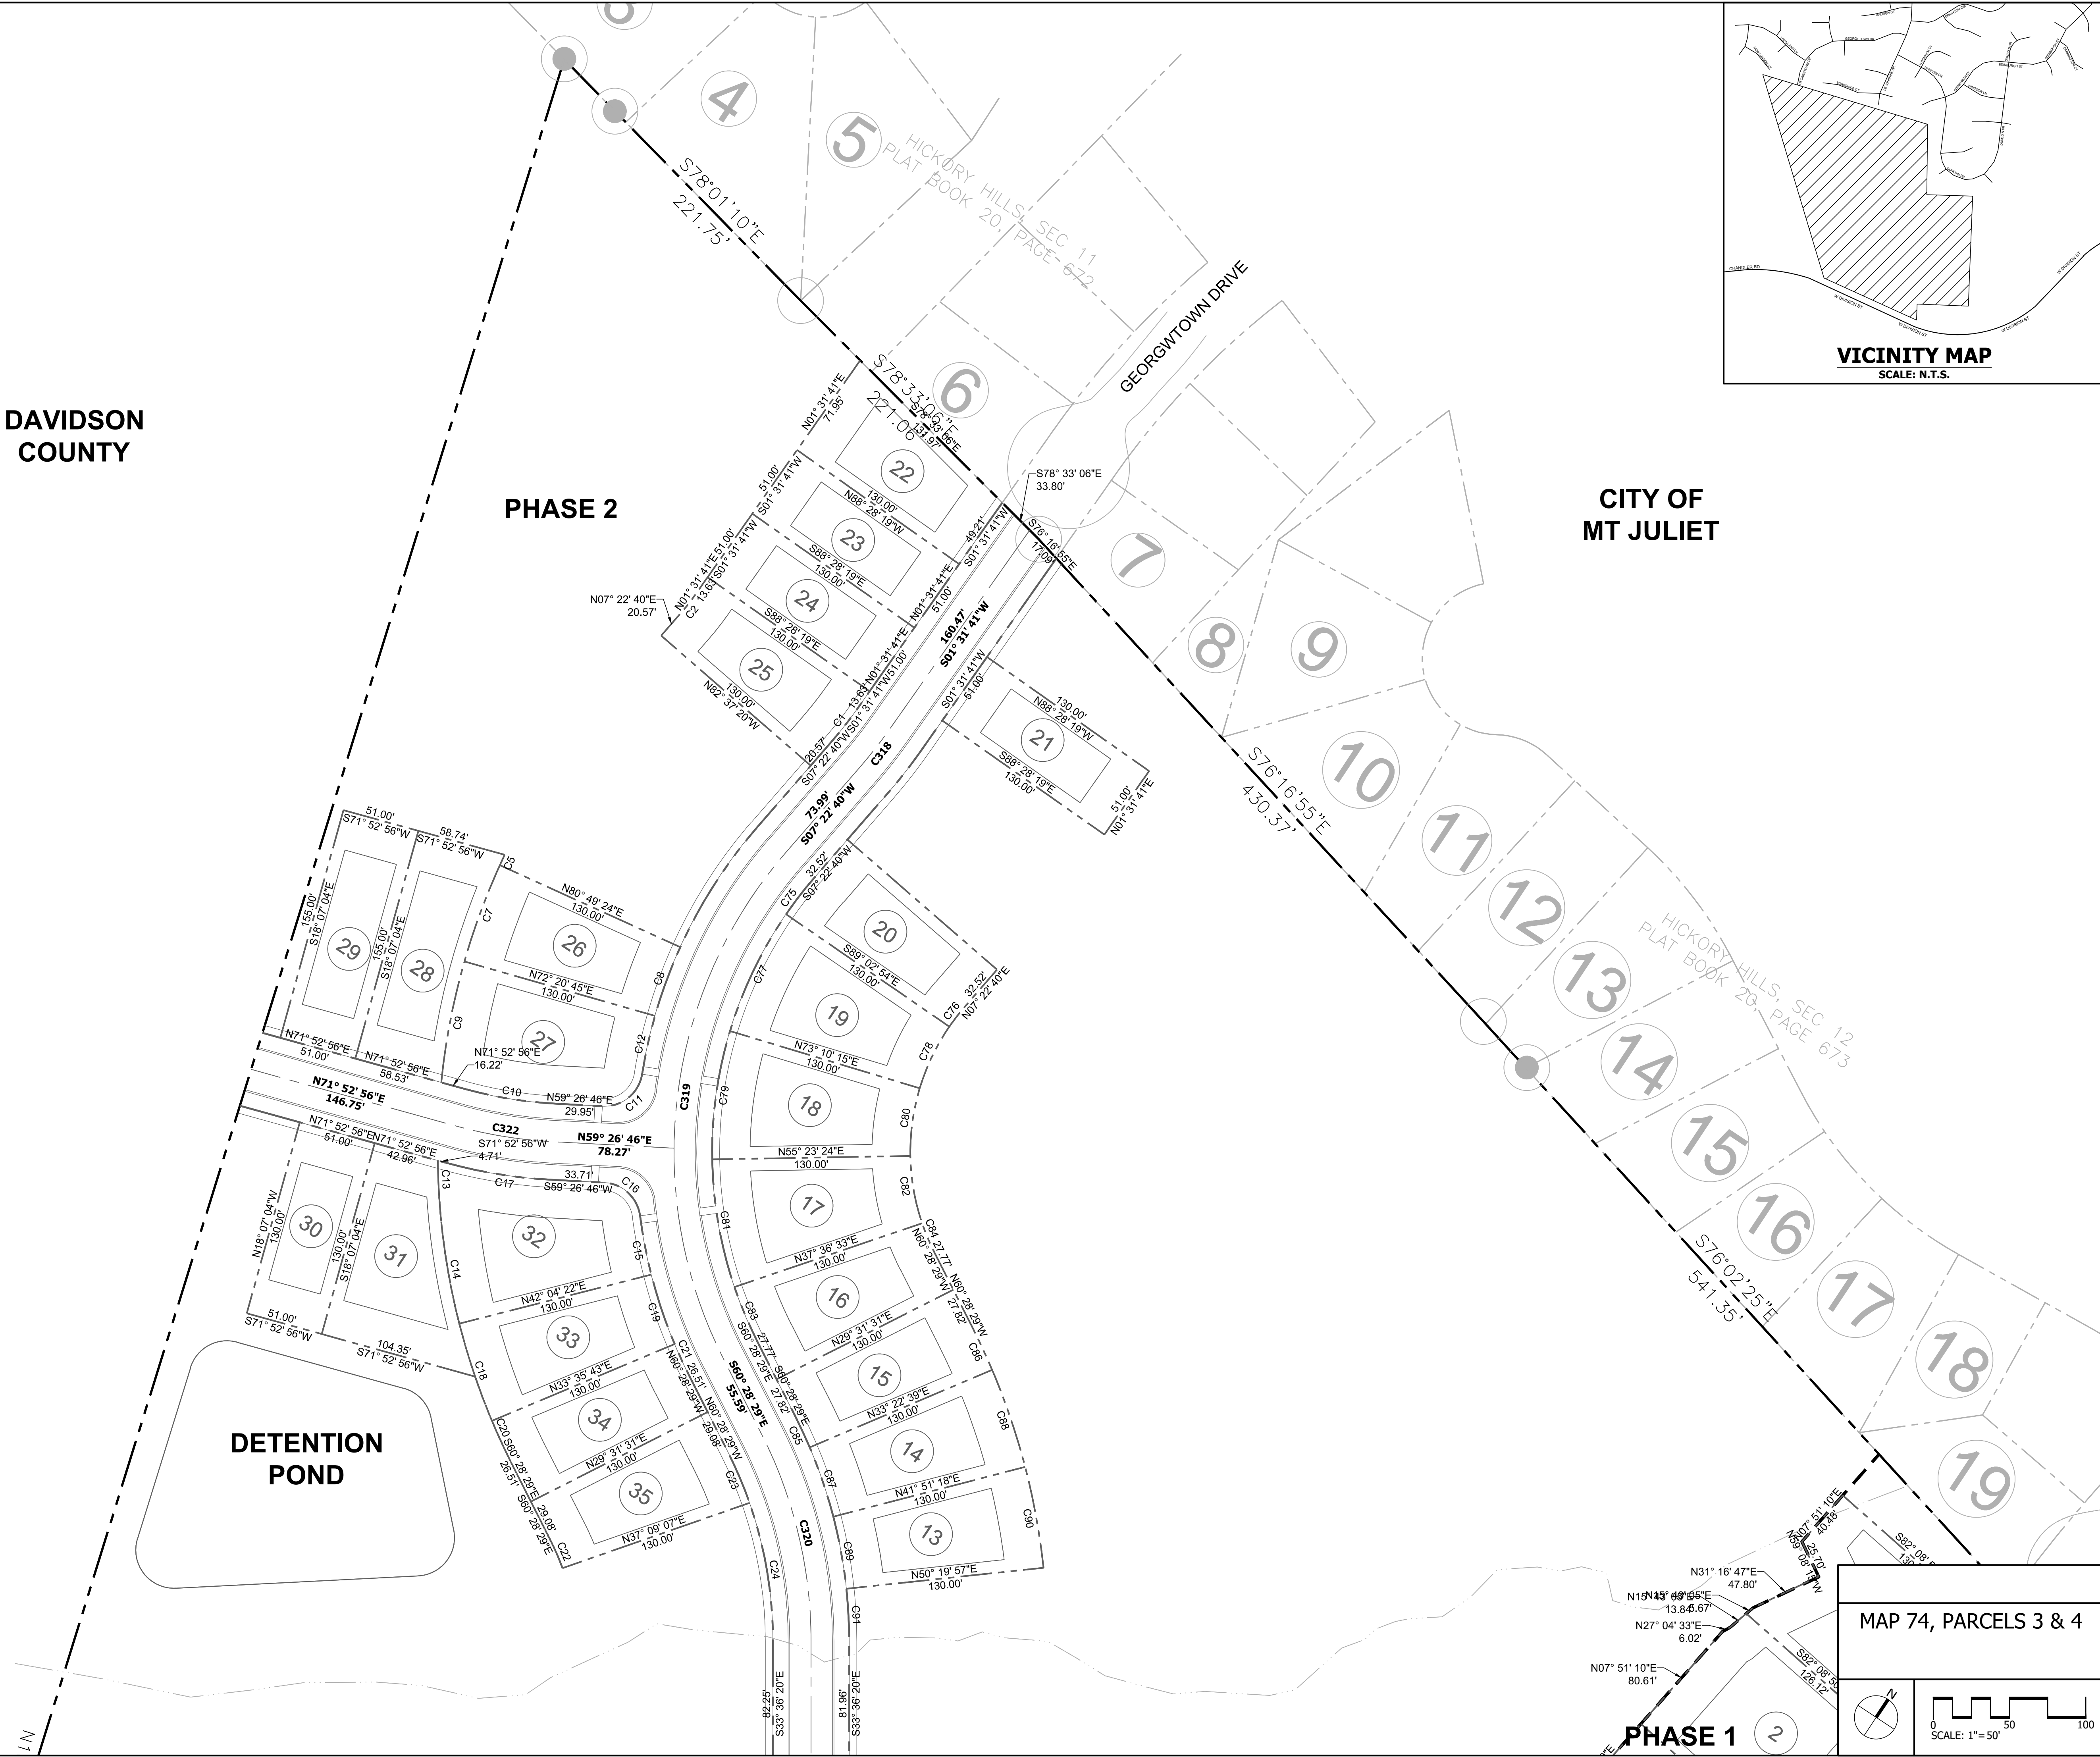

MAP 74, PARCELS 3 & 4

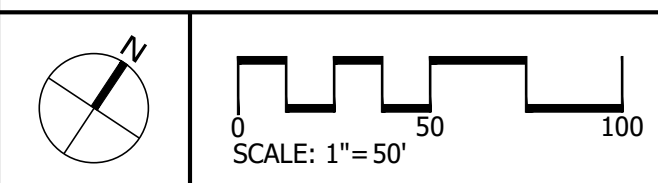

Oct 01, 2020 - 11:53am T:\CADD\2019\19-074-01\CADD\Civil\Plan\19-074-01 - C1.02 - Phase 2 Lots.dwg

MAP 74, PARCEL 3
D. EATON