


## SITE LEGEND



Example of mini-funicular system installed to a private residence in Vail/USA

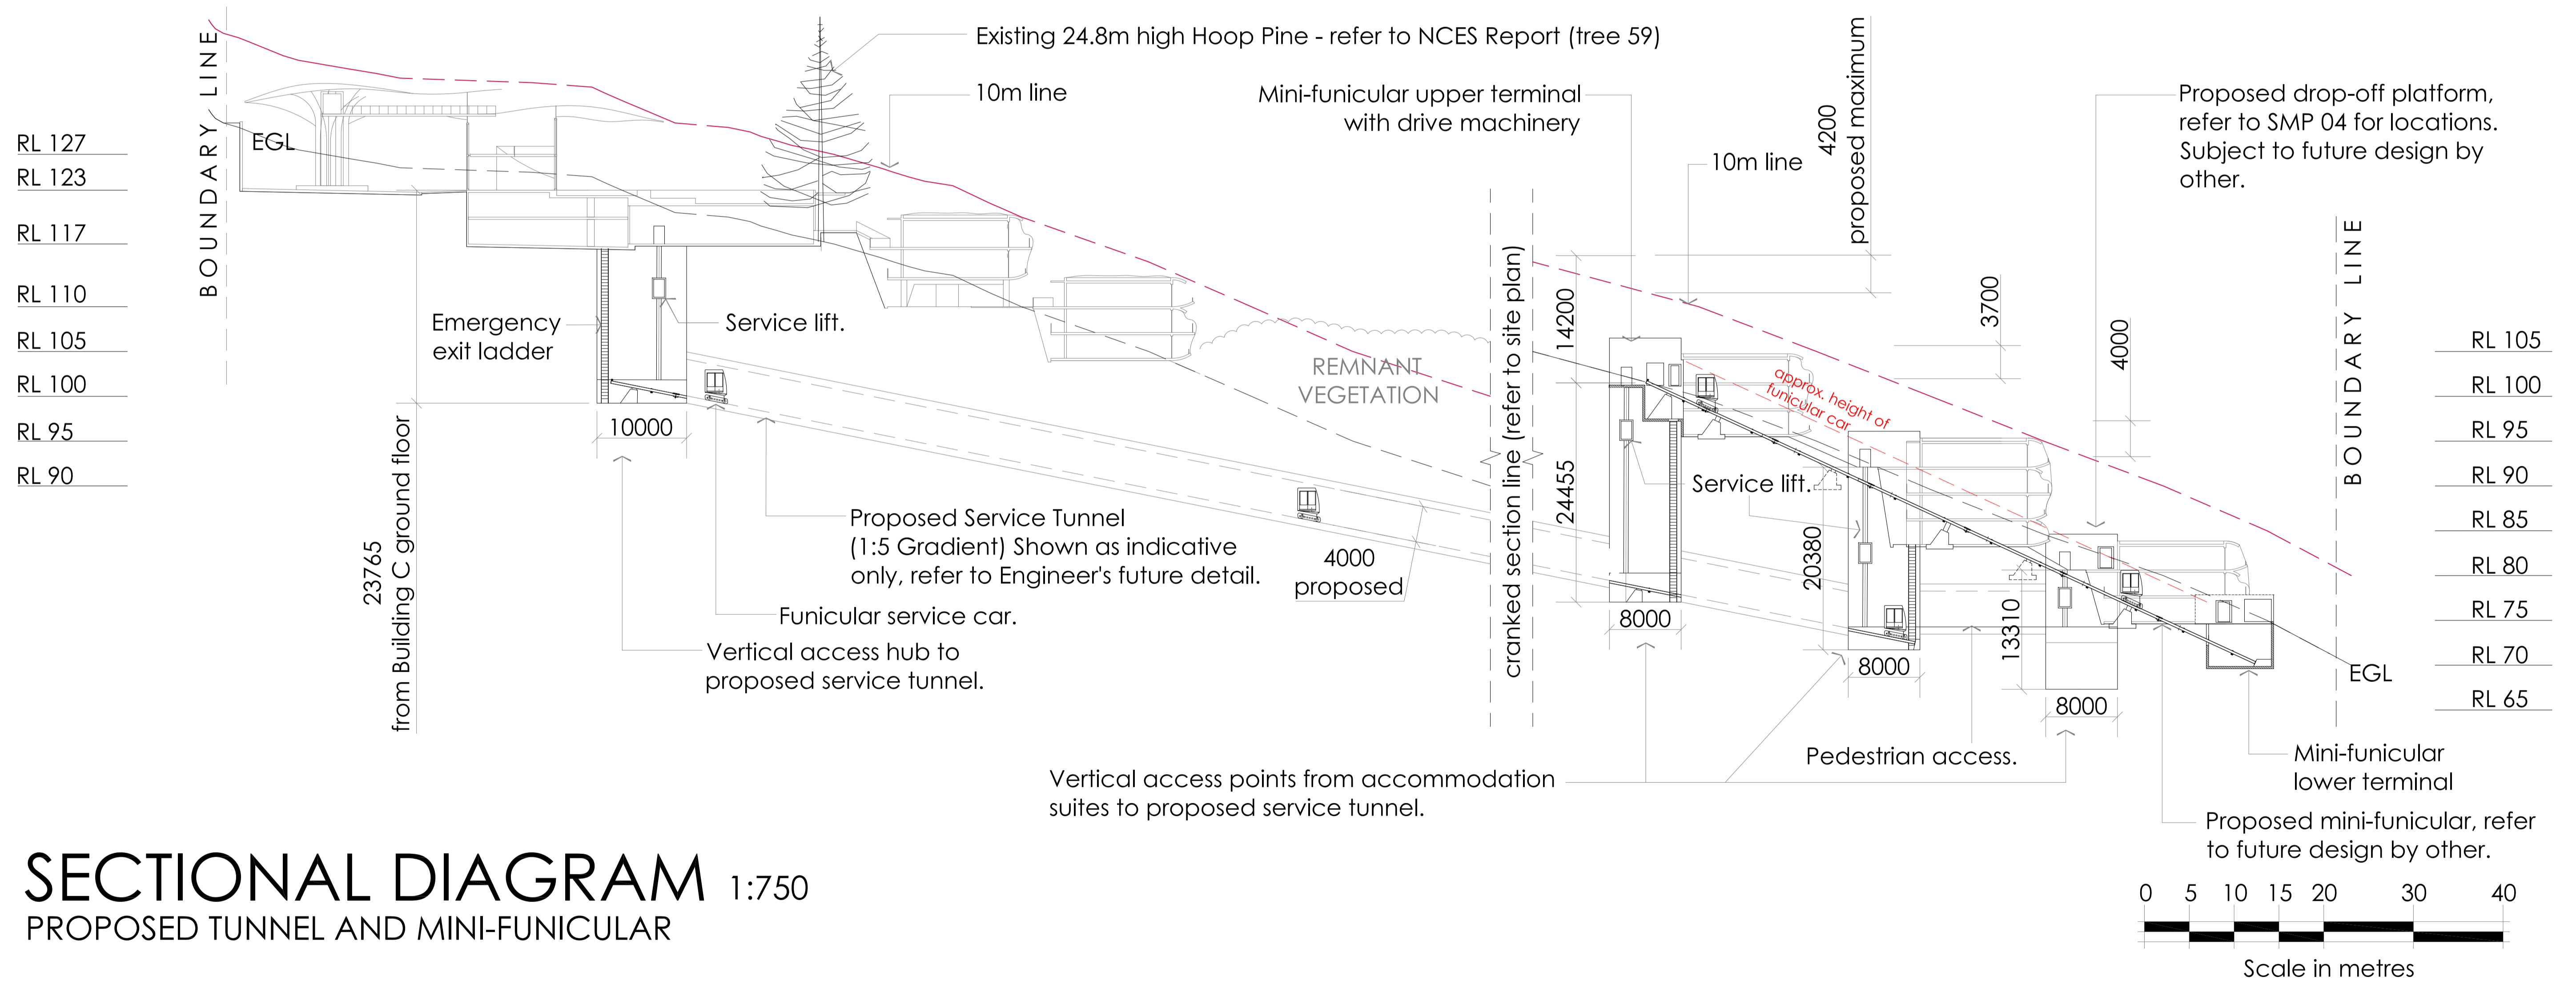

## SECTIONAL DIAGRAM 1:750

### PROPOSED TUNNEL AND MINI-FUNICULAR