




| REV. | DATE | DESCRIPTION |
|------|---------|-------------|
| 1/A | X-XX-XX | XXX |

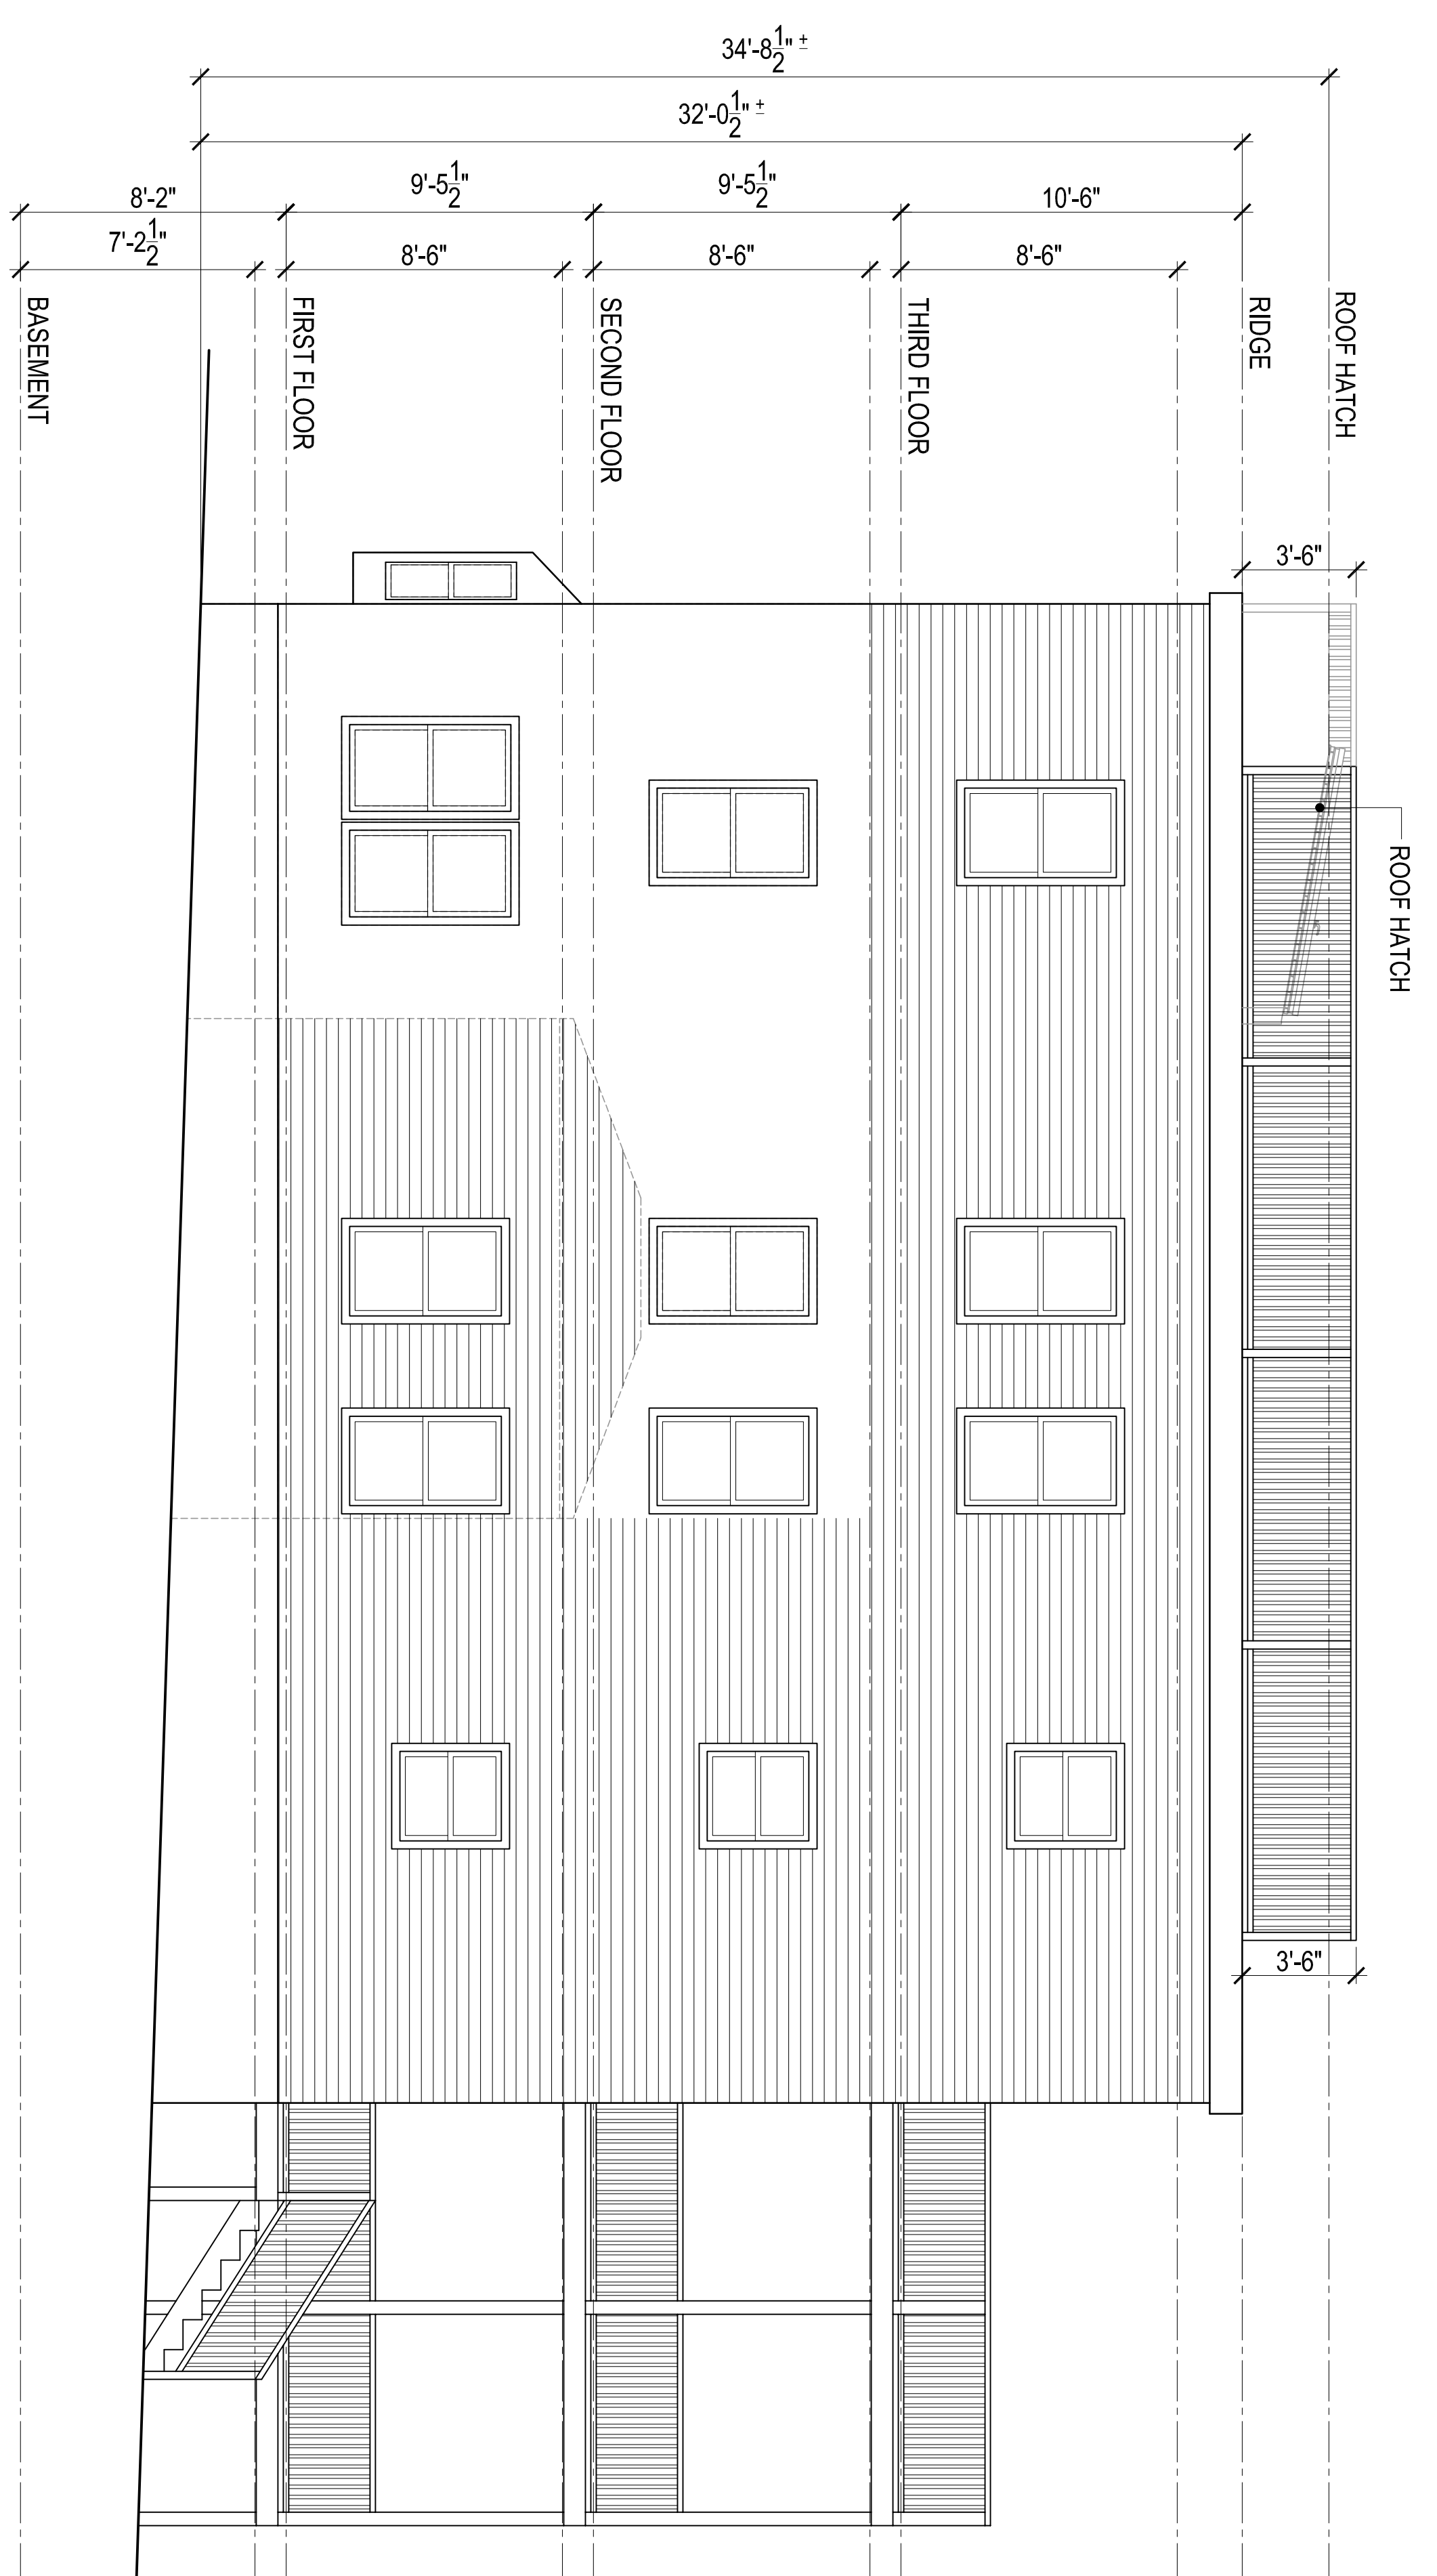

ELEVATION 2

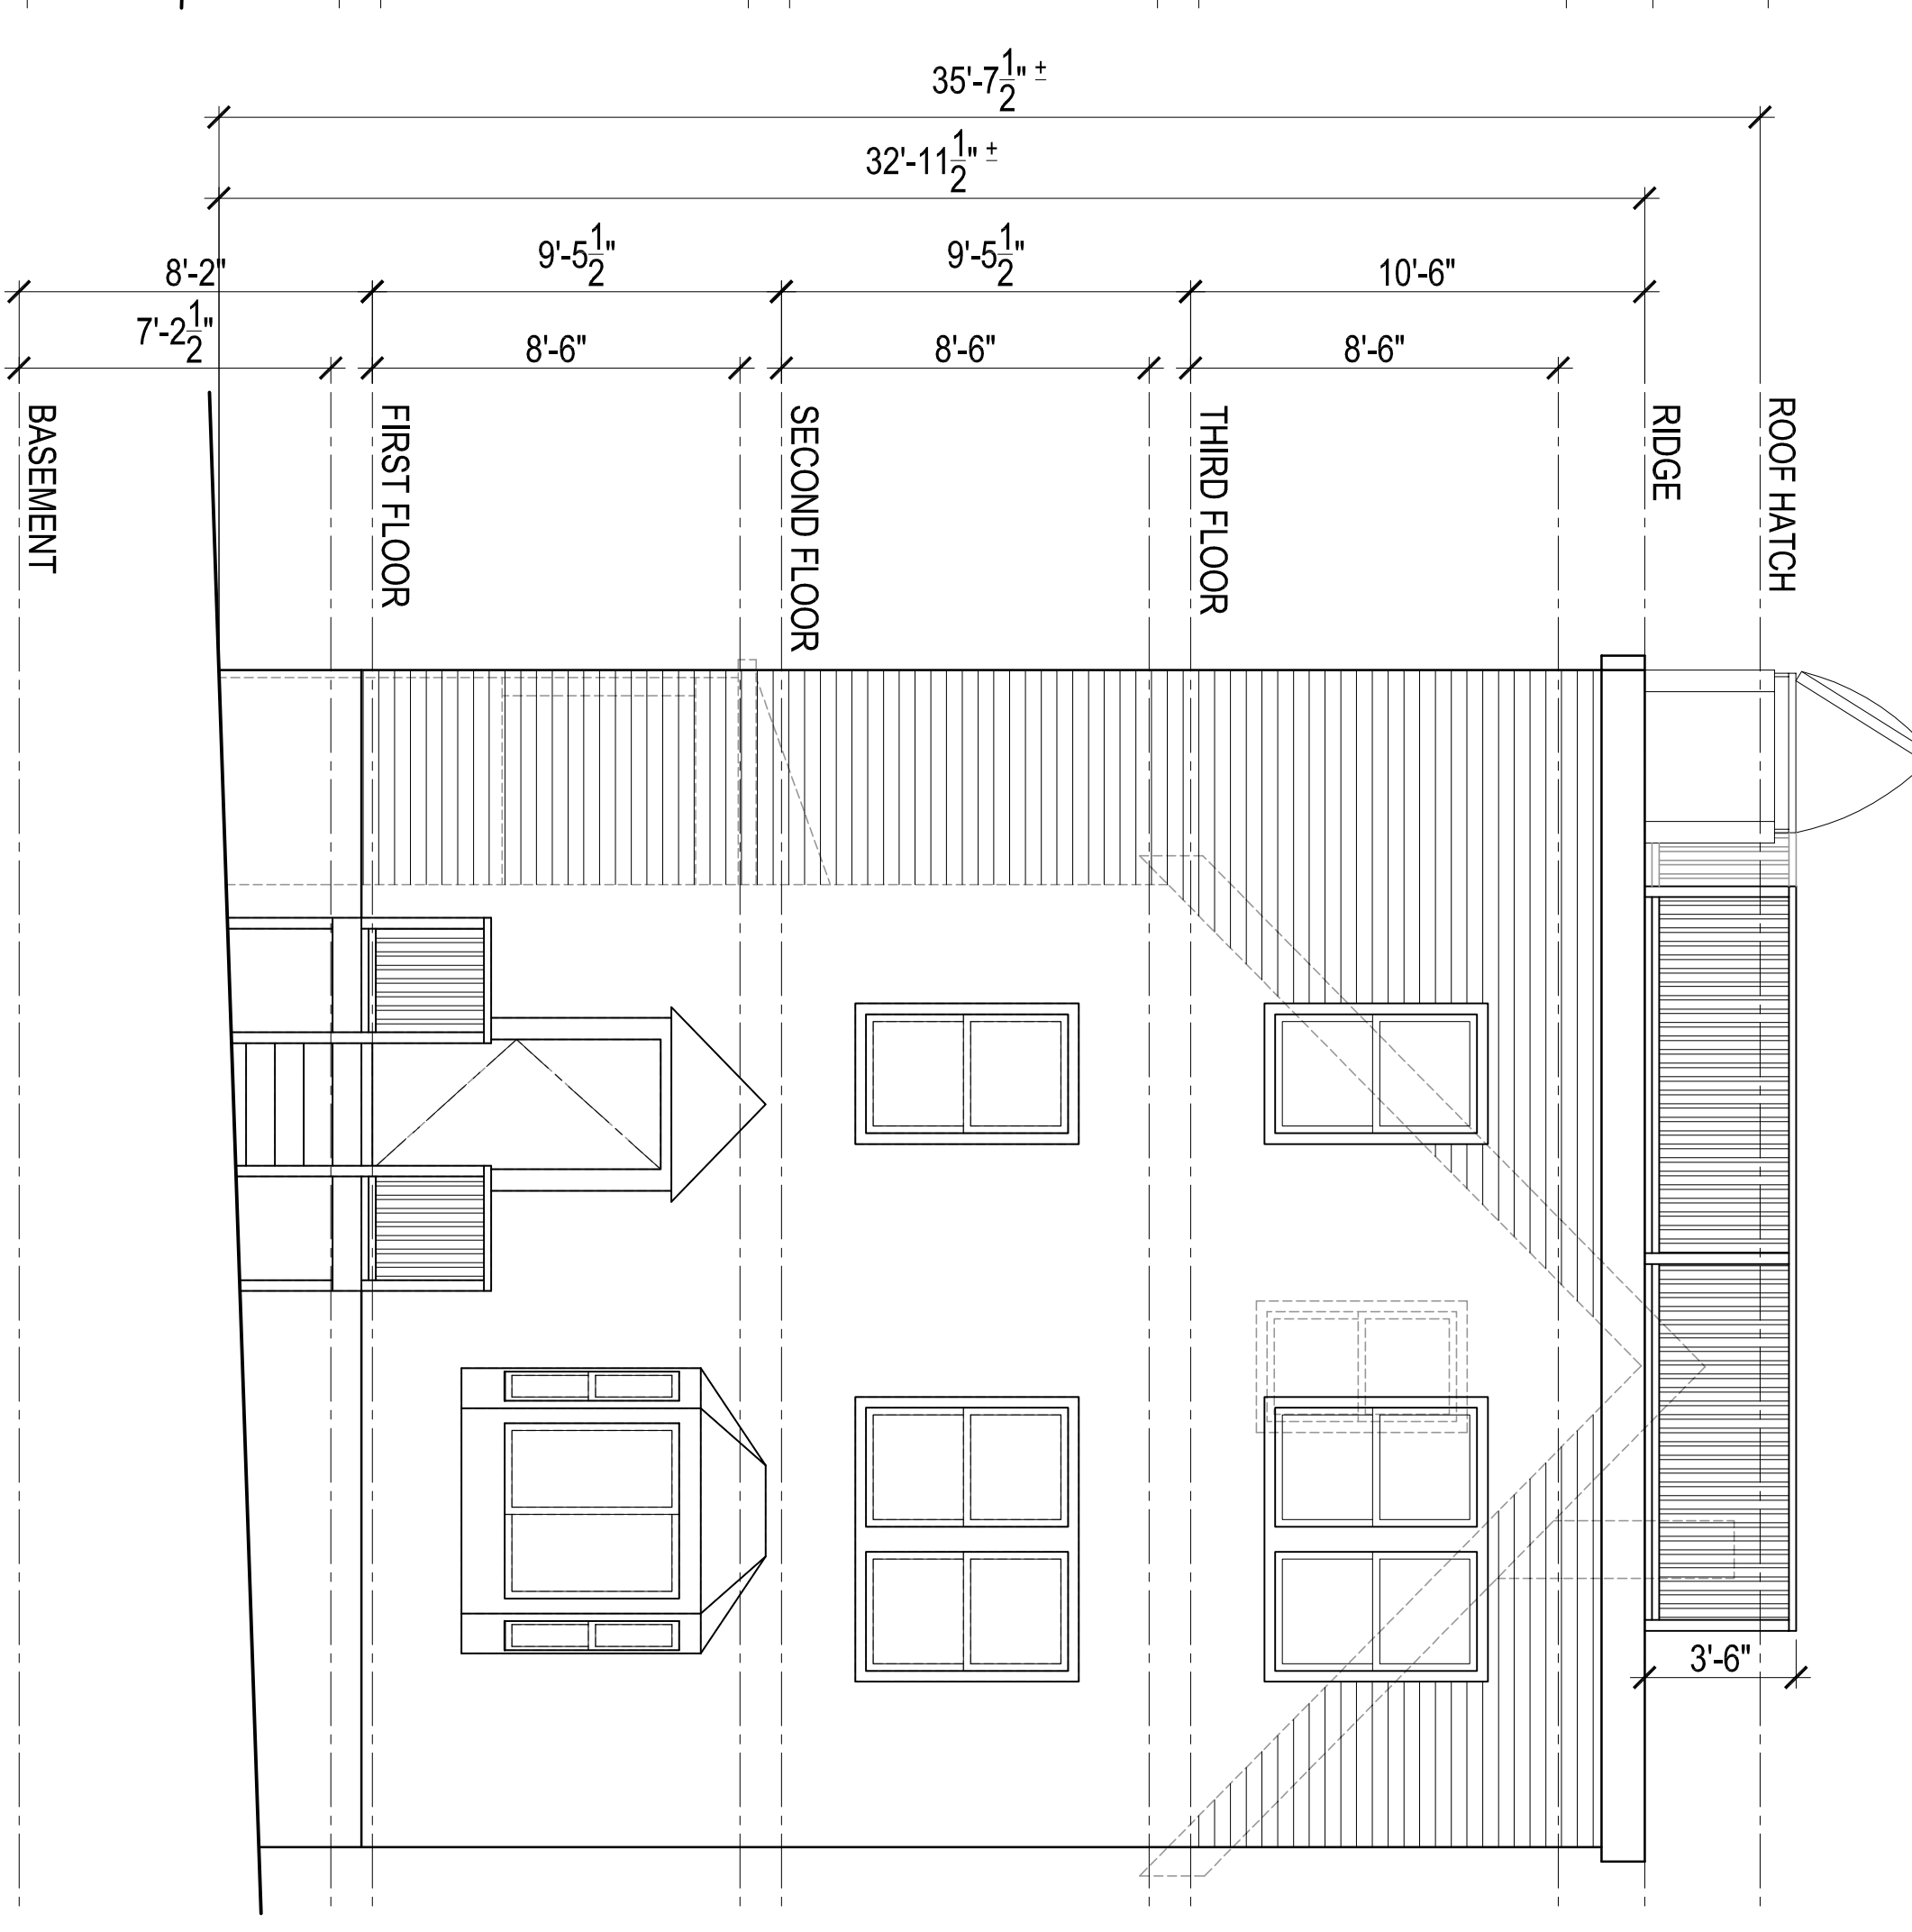

ELEVATION 1

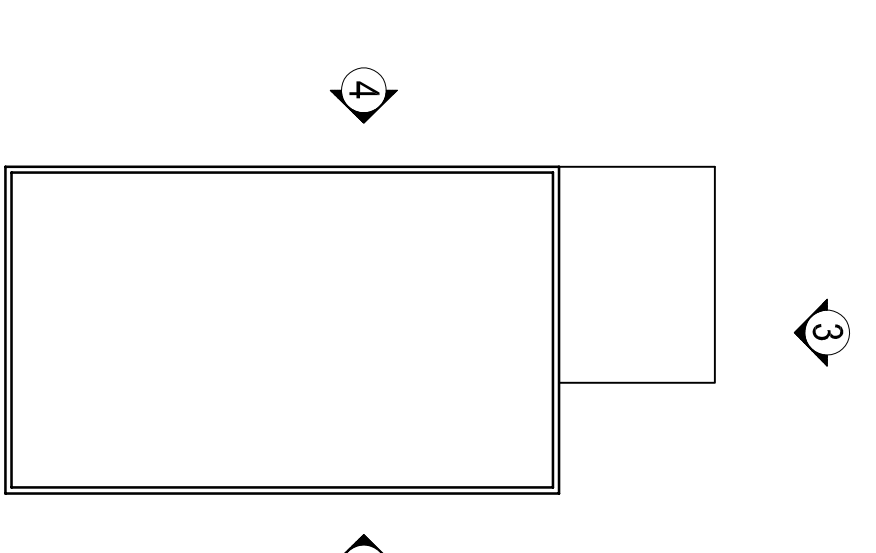

KEY PLAN

GENERAL NOTE: 1" = 0' 1" 5' 10'

VERIFY AND CONFIRM ALL CONDITIONS AND/OR DIMENSIONS SHOWN PRIOR TO COMMENCING CONSTRUCTION OR ORDERING MATERIALS. NOTIFY ARCHITECT OF ANY INCONSISTENCIES FOR REVIEW AND APPROVAL BEFORE PROCEEDING WITH CONSTRUCTION.

| | | | | |
|-----------|---------------------|--|---|---|
| A4 | PROPOSED ELEVATIONS | CHECKED BY: R.P.B. M.K. DRAWN BY: SCALE: 1/4" = 1'-0" DATE: 19-16 REV: | Cronan Dempsey 44 Mather Street Boston, MA 02124 | RCA, LLC <small>415 Neponset Ave. www.roche-christopher.com Telephone: 617-282-0030 Dorchester, Massachusetts 02122 Fax: 617-282-1080</small> |
|-----------|---------------------|--|---|---|