



REV.	DATE	DESCRIPTION
1	X-XX-XX	XXX

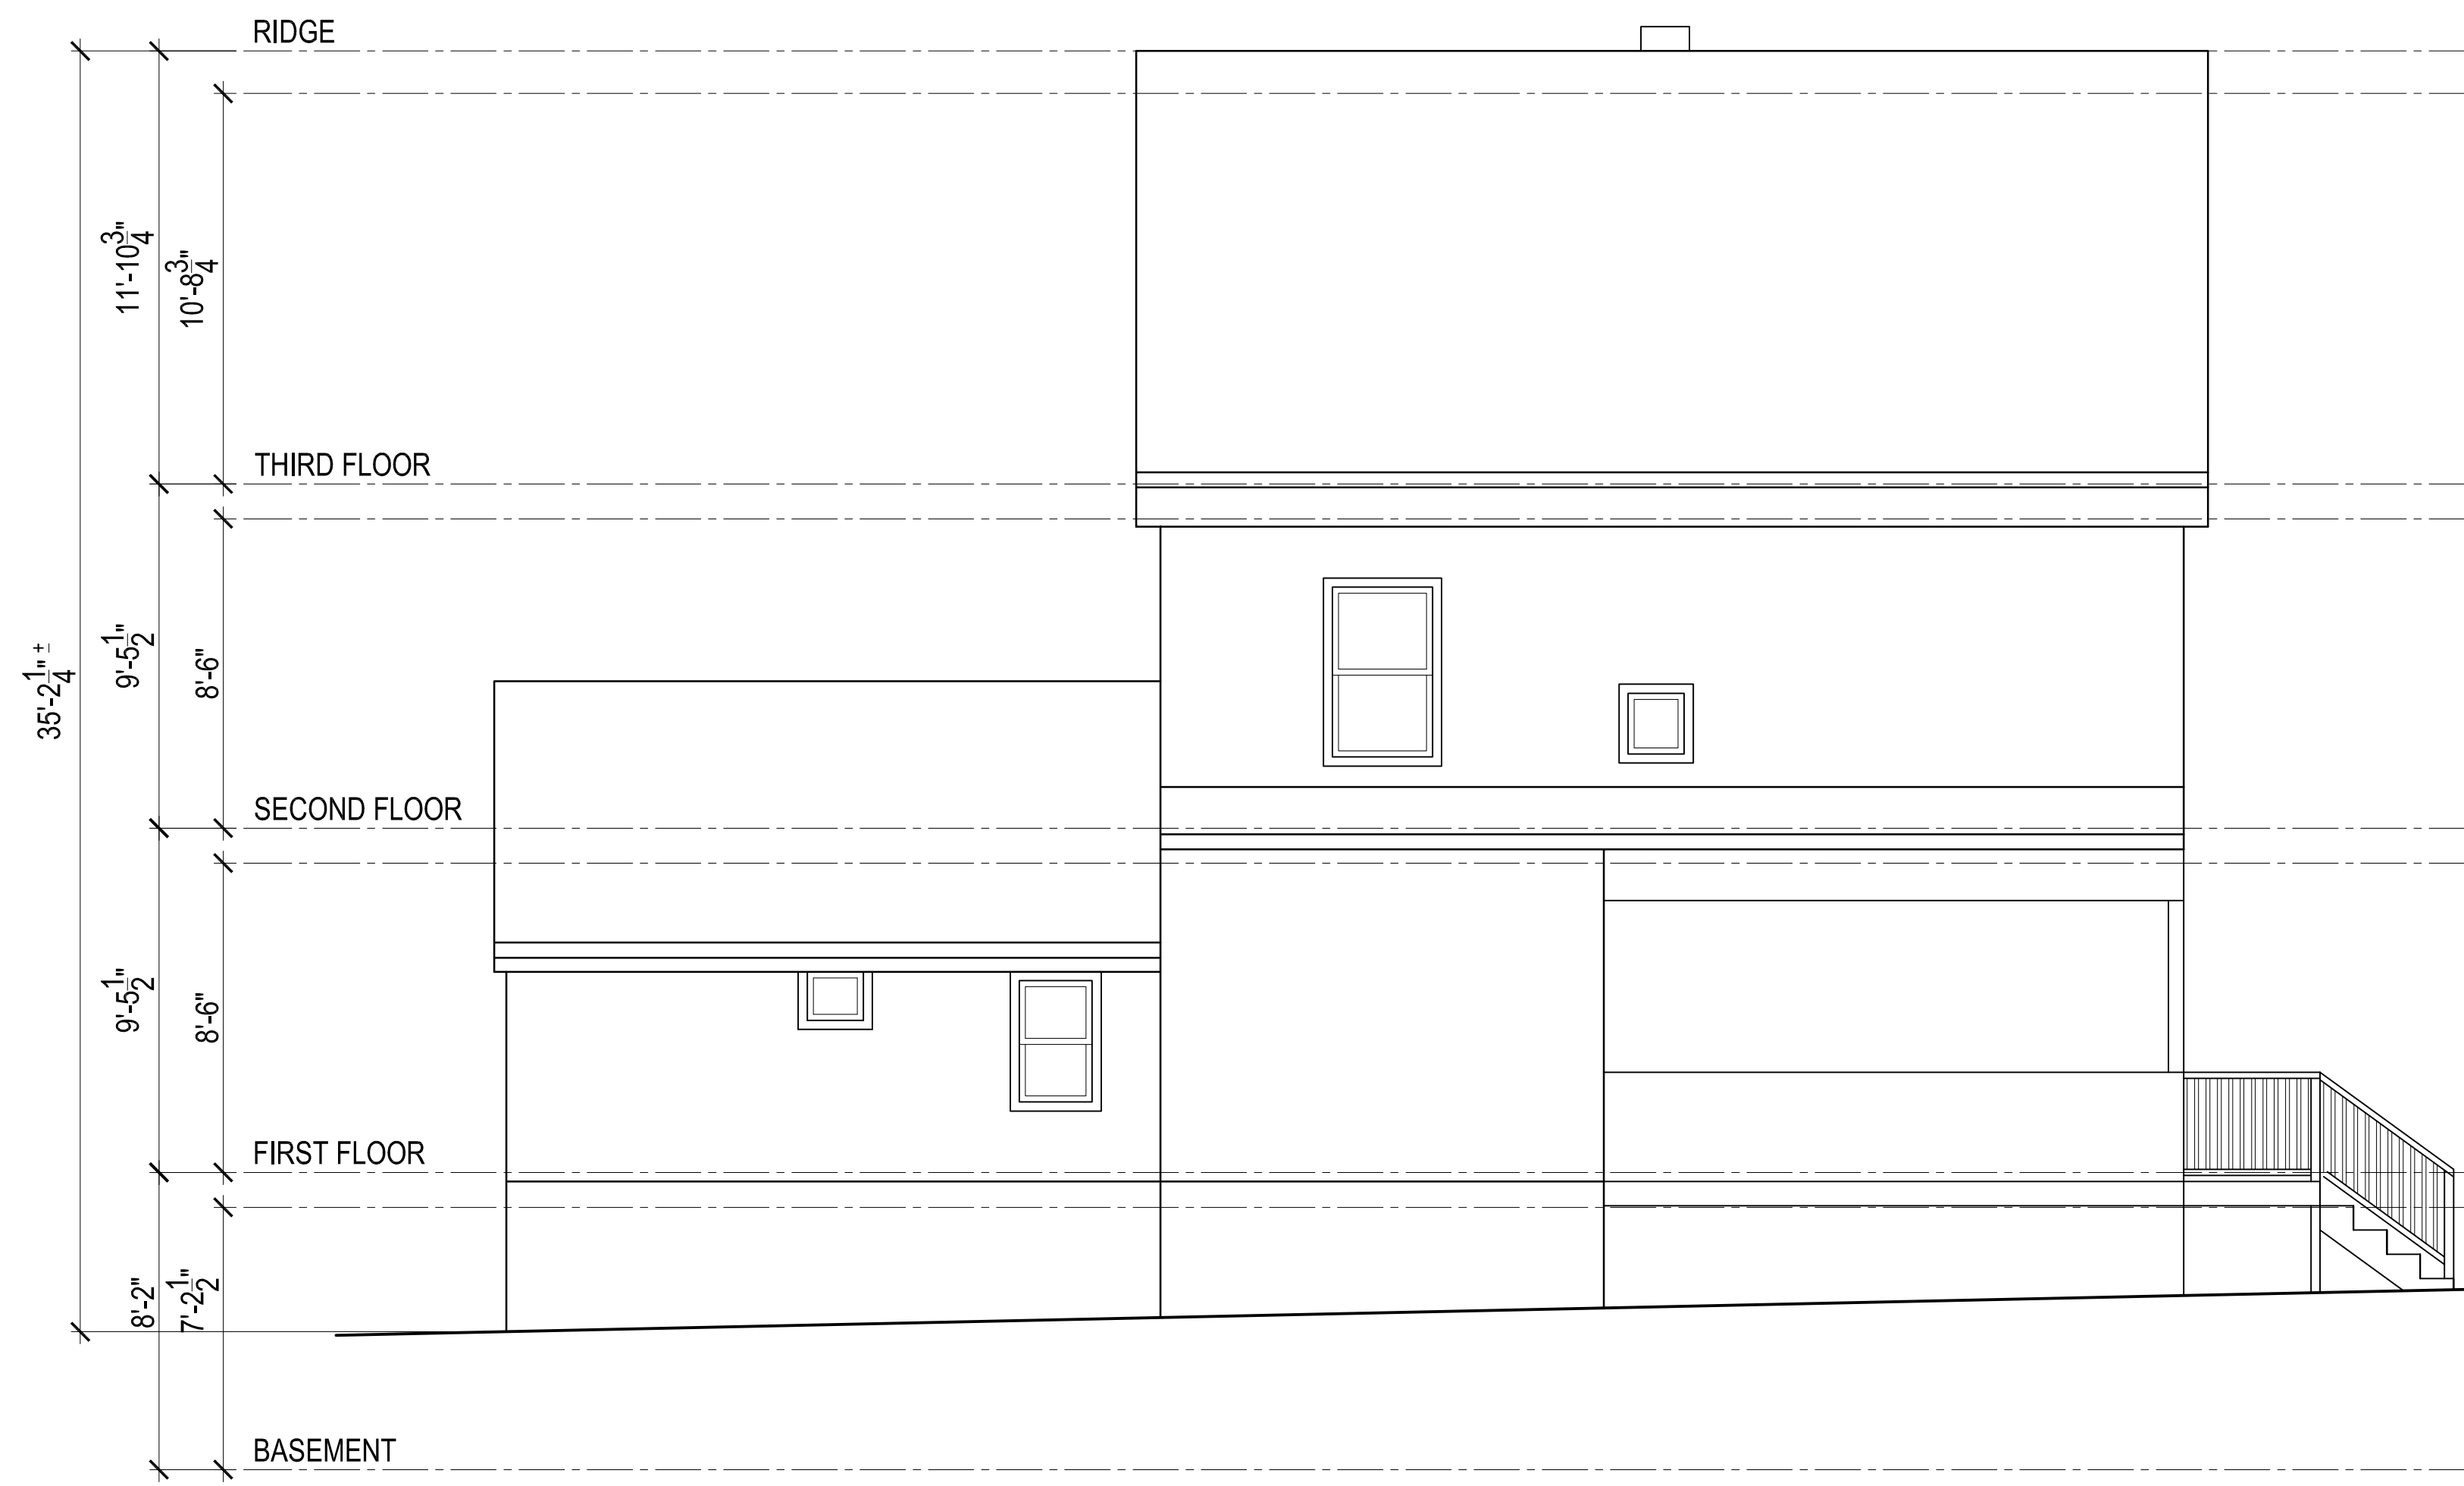


ELEVATION 4



ELEVATION 3

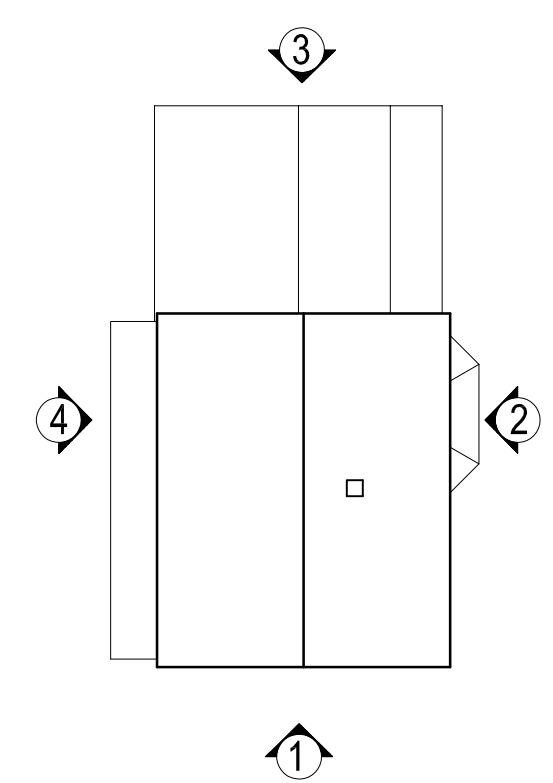

KEY PLAN

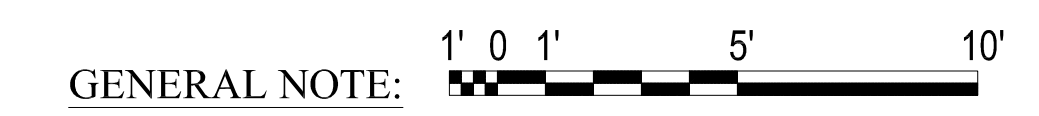

GENERAL NOTE: VERIFY AND CONFIRM ALL CONDITIONS AND/OR DIMENSIONS SHOWN PRIOR TO COMMENCING CONSTRUCTION OR ORDERING MATERIALS. NOTIFY ARCHITECT OF ANY INCONSISTENCIES FOR REVIEW AND APPROVAL BEFORE PROCEEDING WITH CONSTRUCTION.

**RCA, LLC**  
 Telephone: 617-352-6936  
 Fax: 617-352-1898  
 415 Newport Ave.  
 Davenport, Massachusetts 01922  
 www.rca-llc.com  
 info@rca-llc.com

Cronan Dempsey  
 44 Mather Street  
 Boston, MA 02124

PROJECT #
DATE: 7-7-16
REV:
SCALE: 1/4" = 1'-0"
DRAWN BY: M.K.
CHECKED BY: R.P.B.

EXISTING ELEVATIONS

EX5