


GLASGOW STREET PARKETTE, STREETScape & CECIL COMMUNITY CENTRE FRONT LANDSCAPE PLAN VIEW

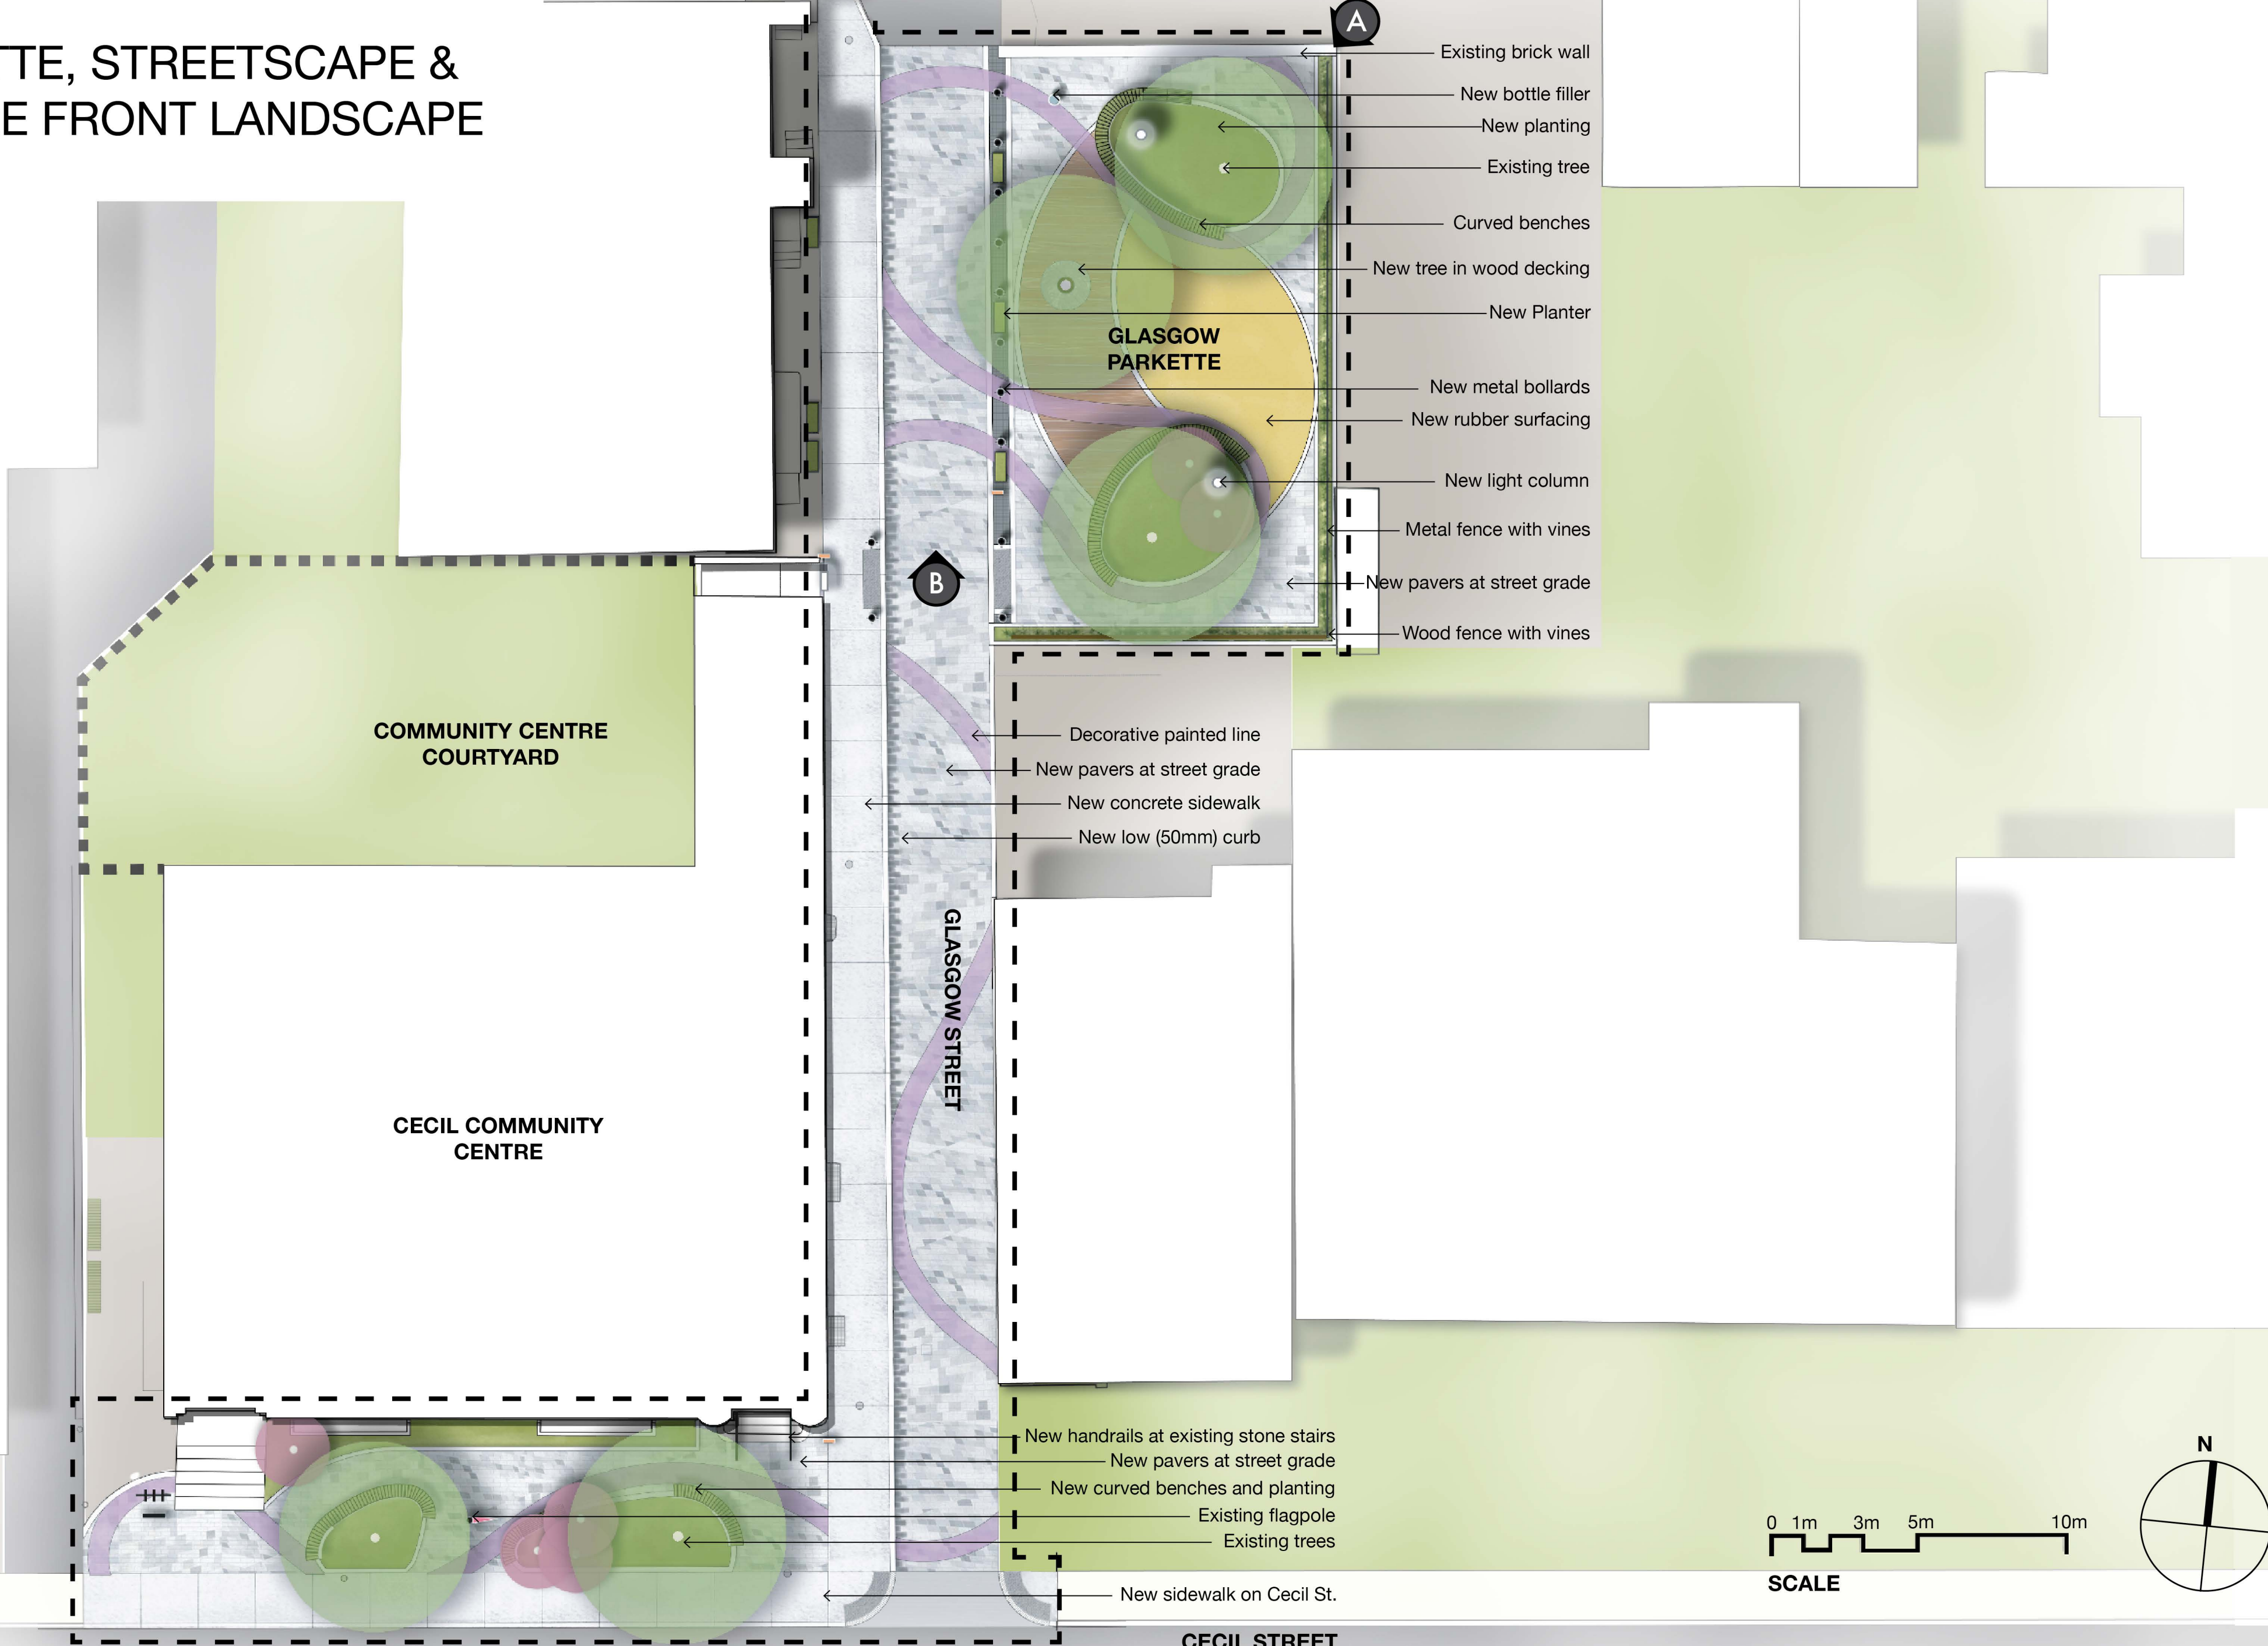

SCALE

