


DRAFT

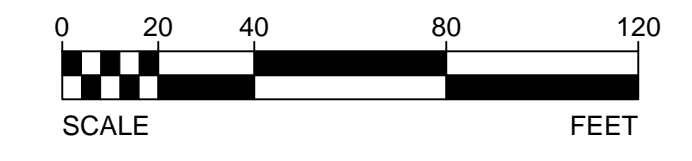



1. STATE DETAIL 9 (MODIFIED)	8. STATE DETAIL 32	15. CHATTER BARS	22. BIKE DETECTION SYMBOL
2. STATE DETAIL 12 (MODIFIED)	9. STATE DETAIL 37	16. TYPE "AY" MARKER	23. 27B(MODIFIED)
3. STATE DETAIL 22	10. STATE DETAIL 38	17. SOLID 12" WHITE	24. YIELD LINE
4. STATE DETAIL 23	11. STATE DETAIL 39	18. SOLID 12" YELLOW	25.
5. STATE DETAIL 25	12. STATE DETAIL 39A	19. SOLID 24" WHITE	26.
6. STATE DETAIL 27B	13. STATE DETAIL 40A	20. STATE DETAIL 26	27.
7. STATE DETAIL 29	14. ARROW / MESSAGES	21. STATE DETAIL 40	28.

NO.	REVISIONS	DATE
6		
5		
4		
3		
2		
1		


**LINCOLN AVENUE
ROAD DIET PILOT PROJECT
COE AVE. TO MINNESOTA AVE.**



DEPARTMENT OF TRANSPORTATION SAN JOSE, CALIFORNIA	
DRAWN BY: J. HOANG/ X. GAO	HANS F. LARSEN DIRECTOR
CHECKED BY: J. CAMACHO	
PROJ MGR: Z. KHATTAB	
DATE: FEBRUARY 2015	
SCALE: 1" = 40'	
SHEET NO. 1 OF 2	FILE NO.

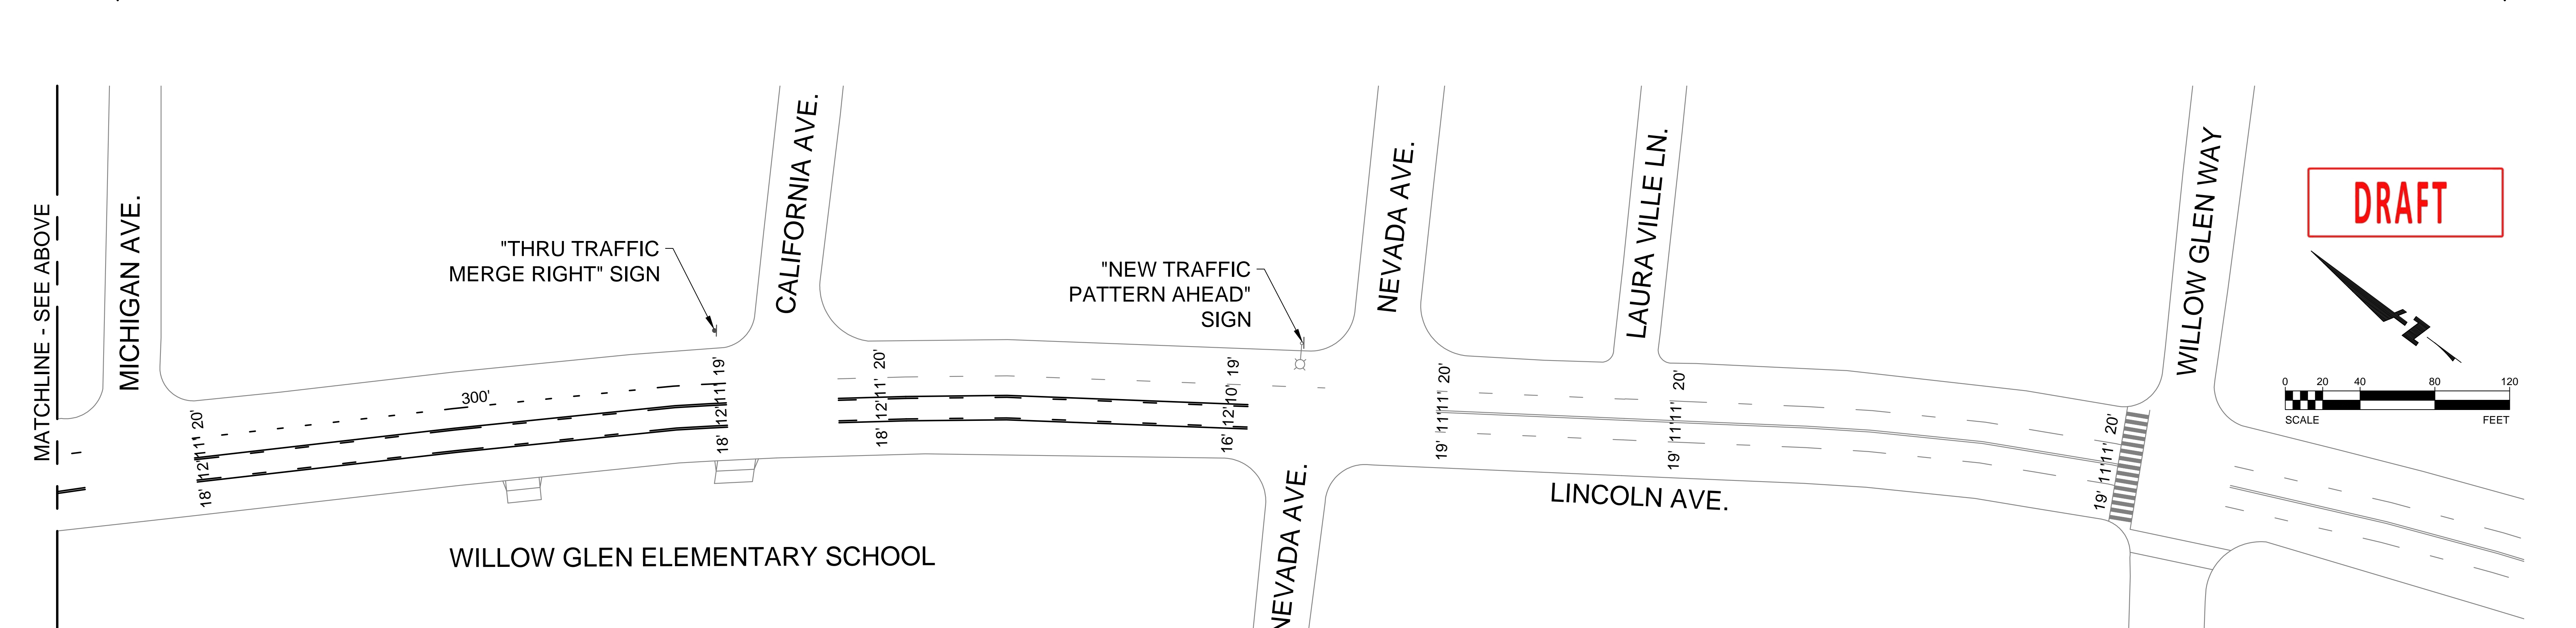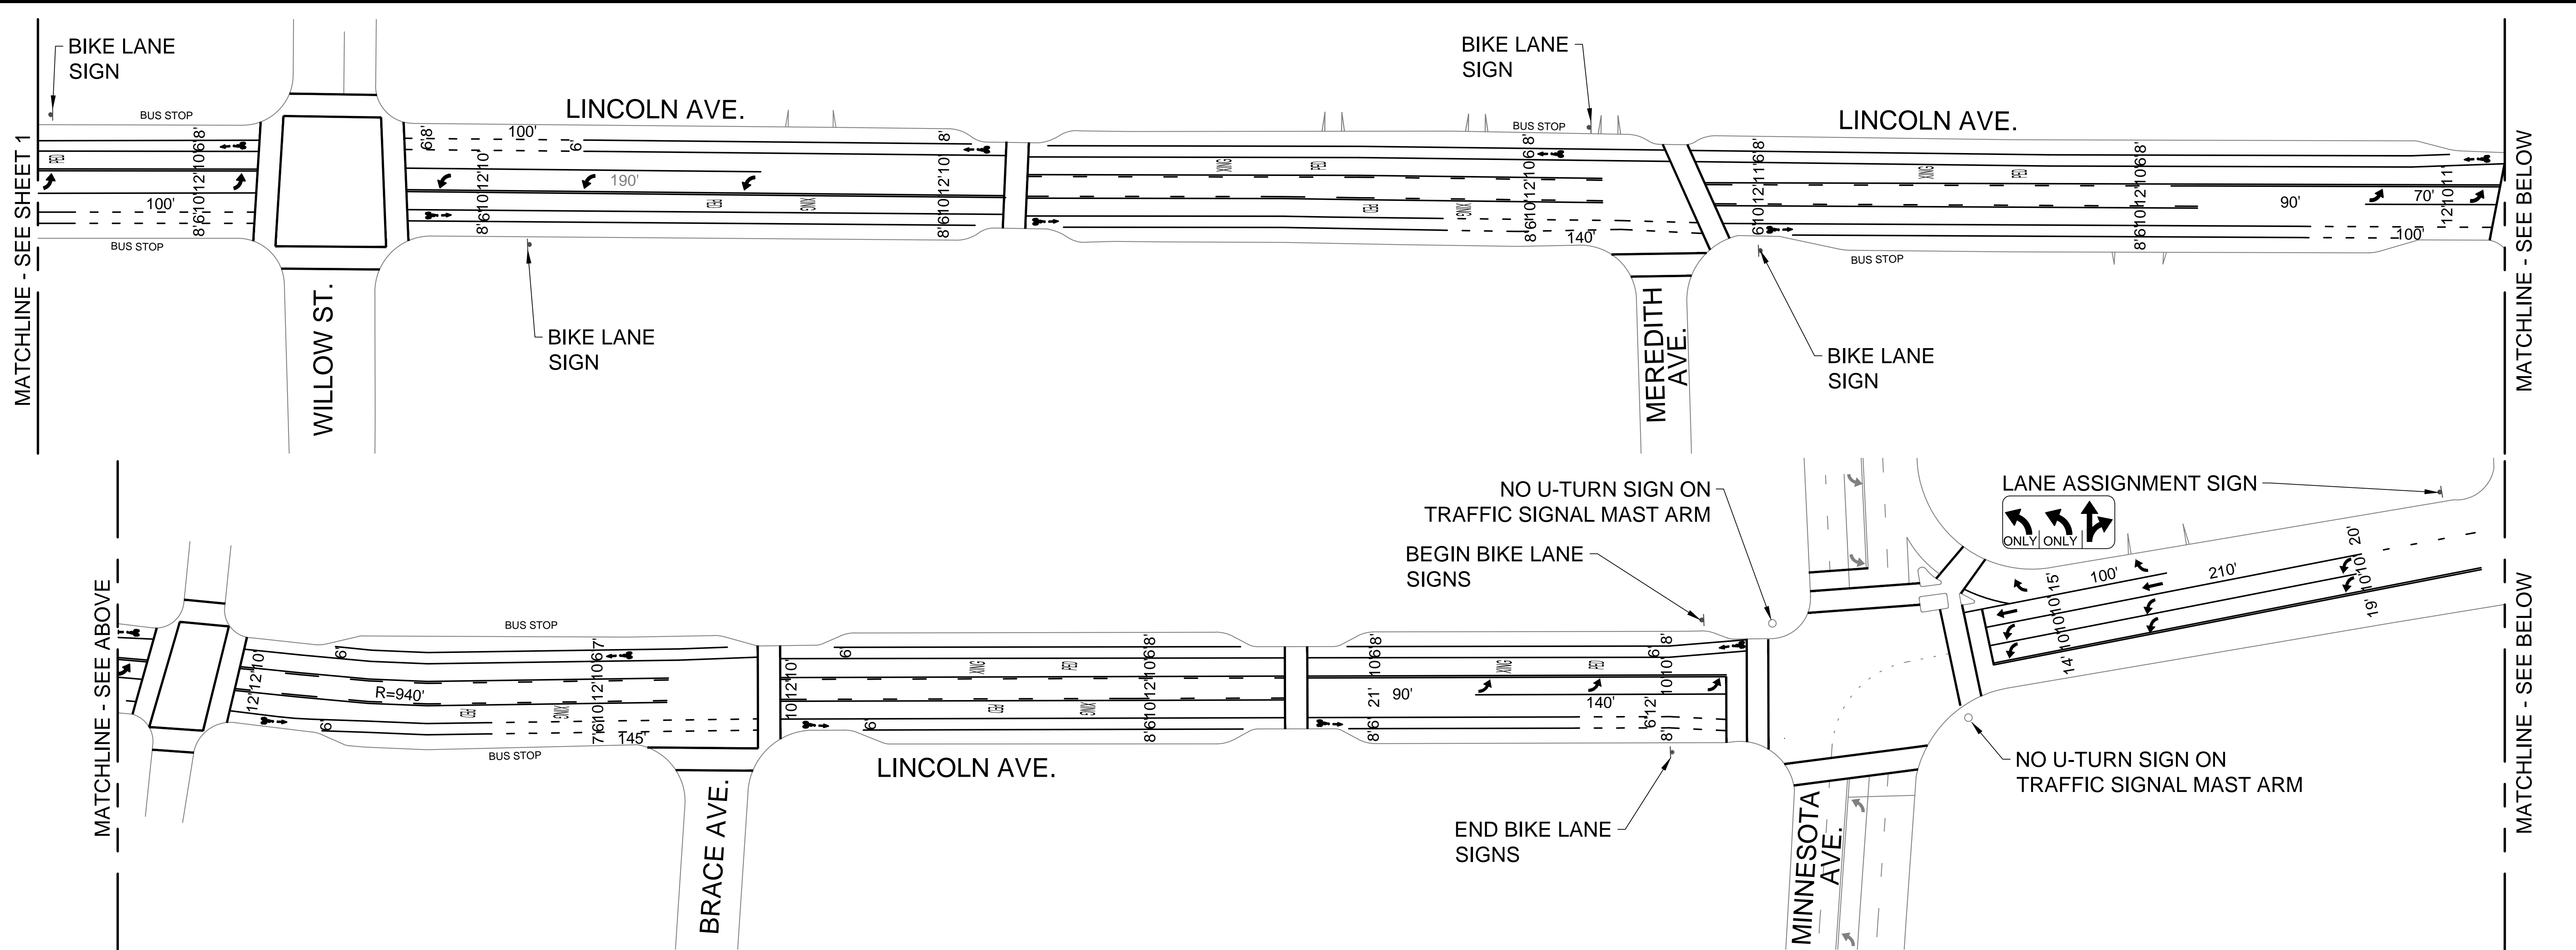

DRAFT

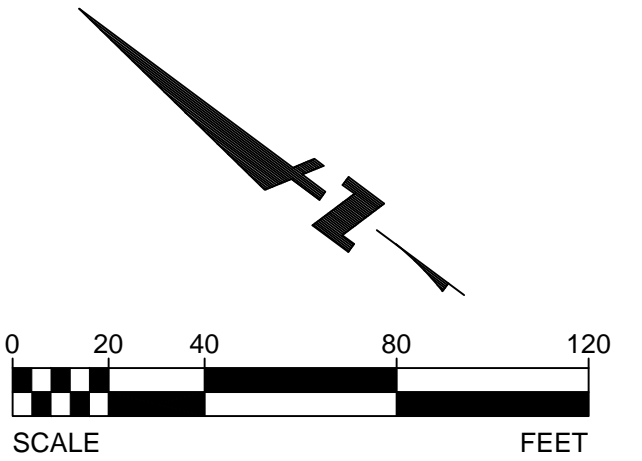

1. STATE DETAIL 9 (MODIFIED)	8. STATE DETAIL 32	15. CHATTER BARS	22. BIKE DETECTION SYMBOL
2. STATE DETAIL 12 (MODIFIED)	9. STATE DETAIL 37	16. TYPE "AY" MARKER	23. 27B(MODIFIED)
3. STATE DETAIL 22	10. STATE DETAIL 38	17. SOLID 12" WHITE	24. YIELD LINE
4. STATE DETAIL 23	11. STATE DETAIL 39	18. SOLID 12" YELLOW	25.
5. STATE DETAIL 25	12. STATE DETAIL 39A	19. SOLID 24" WHITE	26.
6. STATE DETAIL 27B	13. STATE DETAIL 40A	20. STATE DETAIL 26	27.
7. STATE DETAIL 29	14. ARROW / MESSAGES	21. STATE DETAIL 40	28.

6		
5		
4		
3		
2		
1		
	REVISIONS	DATE

**LINCOLN AVENUE
ROAD DIET PILOT PROJECT
COE AVE. TO MINNESOTA AVE.**



DEPARTMENT OF TRANSPORTATION SAN JOSE, CALIFORNIA	
DRAWN BY: J. HOANG / X. GAO	HANS F. LARSEN DIRECTOR
CHECKED BY: J. CAMACHO	
PROJ MGR: Z. KHATTAB	
DATE: FEBRUARY 2015	
SCALE: 1" = 40'	
SHEET NO. 2 OF 2	FILE NO.